



DEILI D

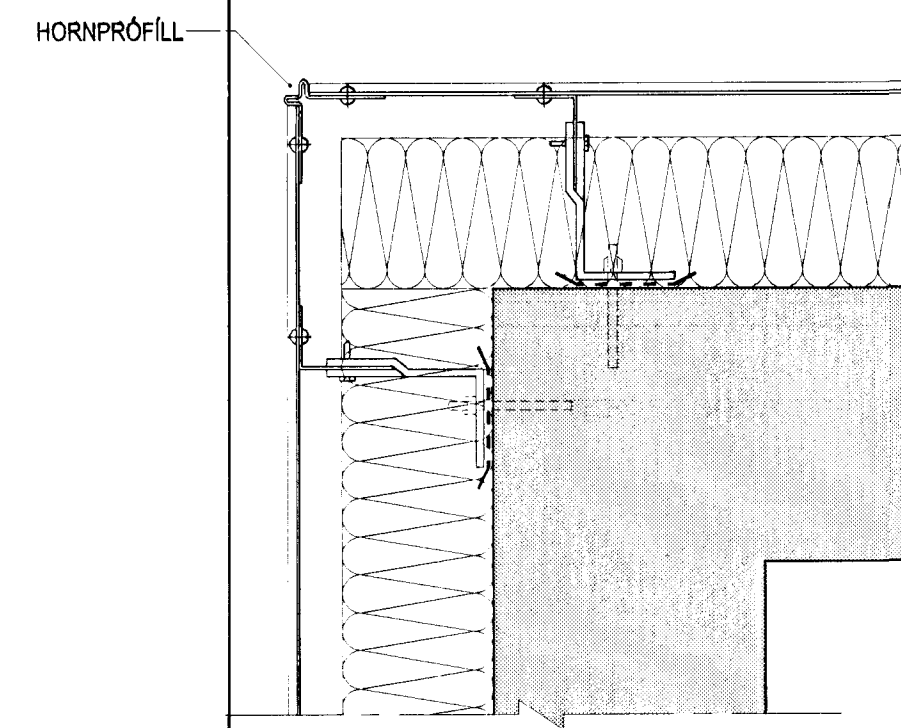


DEILI E
- ALMENNUR FRÁGANGUR VIÐ ÚTHORN

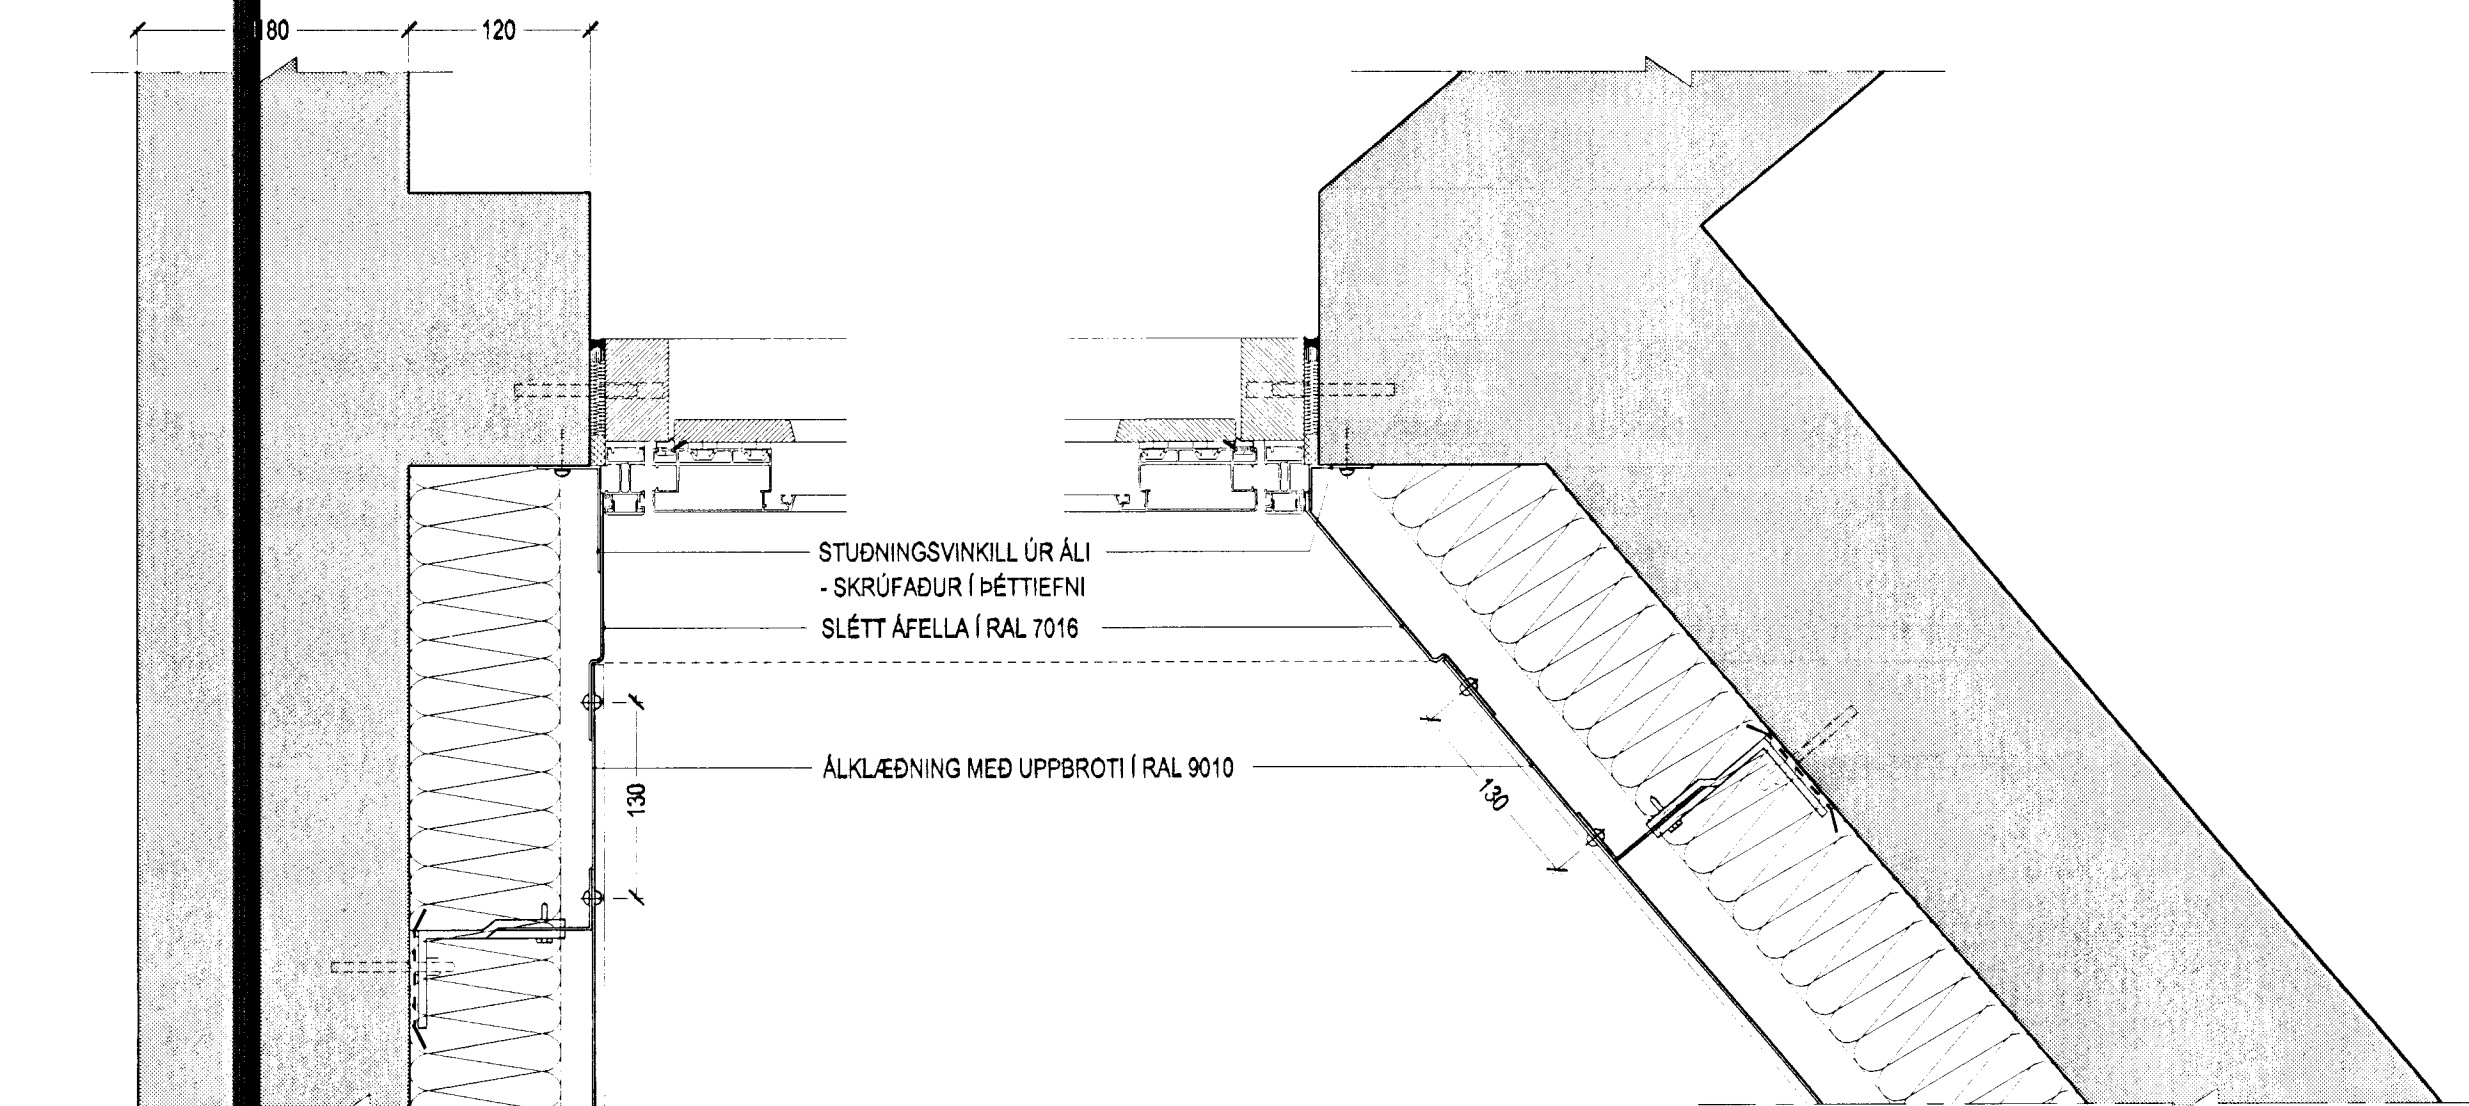


DEILI B

DEILI C

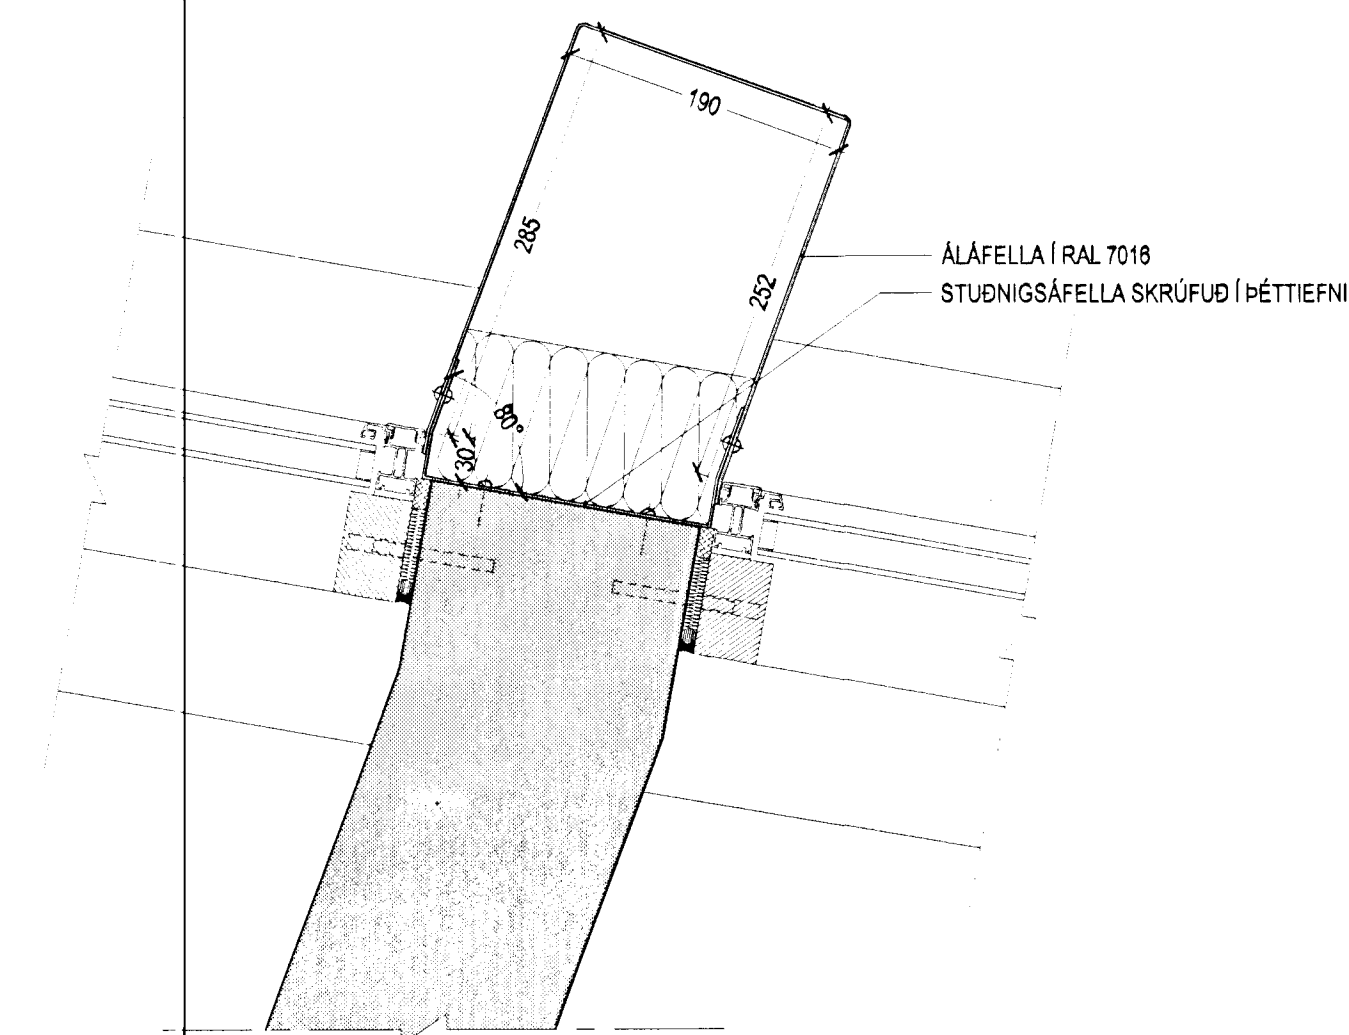

DEILI F

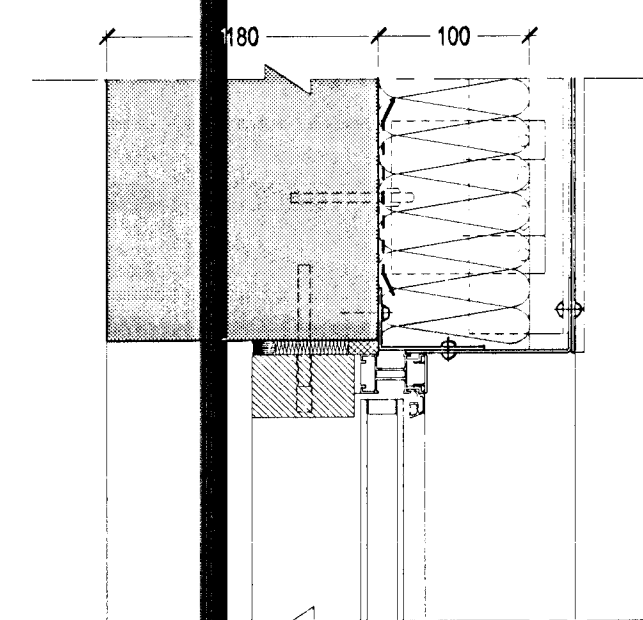

DEILI A

1.3 NOV. 2002
[Signature]

HÚSSJÓÐUR ÖRYRKJABANDLAGSINS

SAMBÝLI

Svólúas 40, 220 Hafnarfröl

DEILITEIKNING

DEILI - LÁRÉTT

MKV.: 1:5
DAGS: DAGS: 13.09.2002
TEIKNAD: Jón Ben
SKRÁ: 0223-39-5.02.dwg

(39)5.02

Jón Ólafur Ólafsson FAI
kt. 090698-4099

Sigurður Eiríksdóttir FAI
kt. 110457-2789

Sigurður Harðarson FAI
kt. 030446-3999

BATTERIÐ
ARKITEKTAR

kt. 521291-1259
Trónuhraun 1
220 Hafnarfröl

S: 54 54 700 F: 54 54 701
Netfang: batteri@arkitekt.is
Heimasíða: www.arkitekt.is

© BATTERIÐ EHF
ÖLL AFRÖT OG AFRITUN TEIKNINGAR AD ILUTA EÐA Í HEILD ER HÁÐ SKRIFLEUÐ LEYFI HÖFUNDNA