




UNDIRSTÖÐUR UNDIR SKJÓLVEGG
200 MM Steínror
mælikv. 1:20

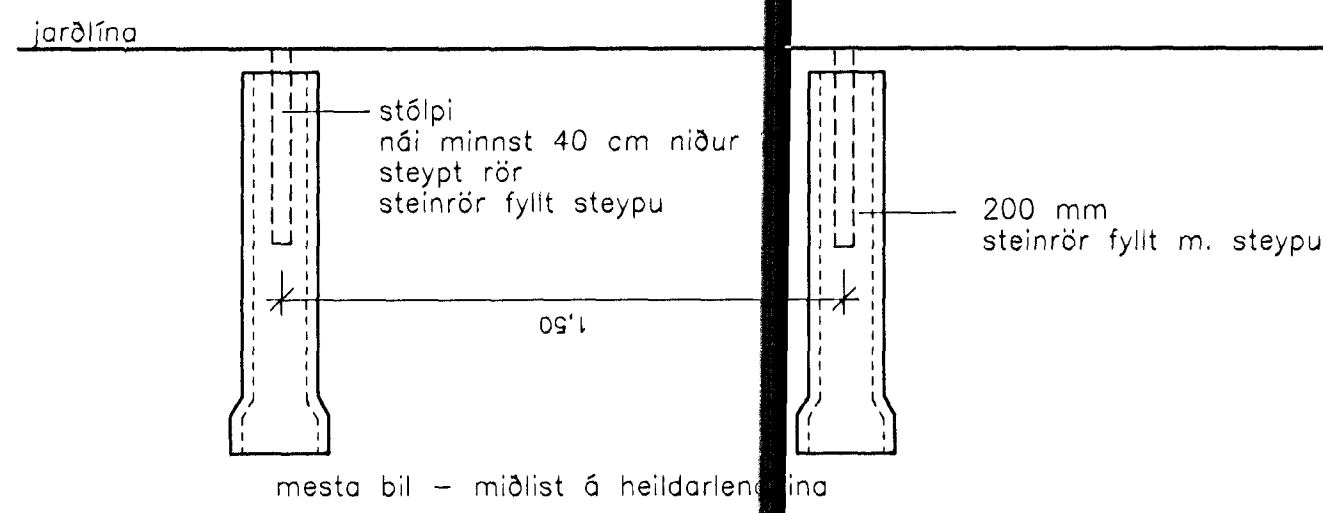


STEYPA MEDFRAM SMÁHELLUM
Frágangur
mælikv. 1:5

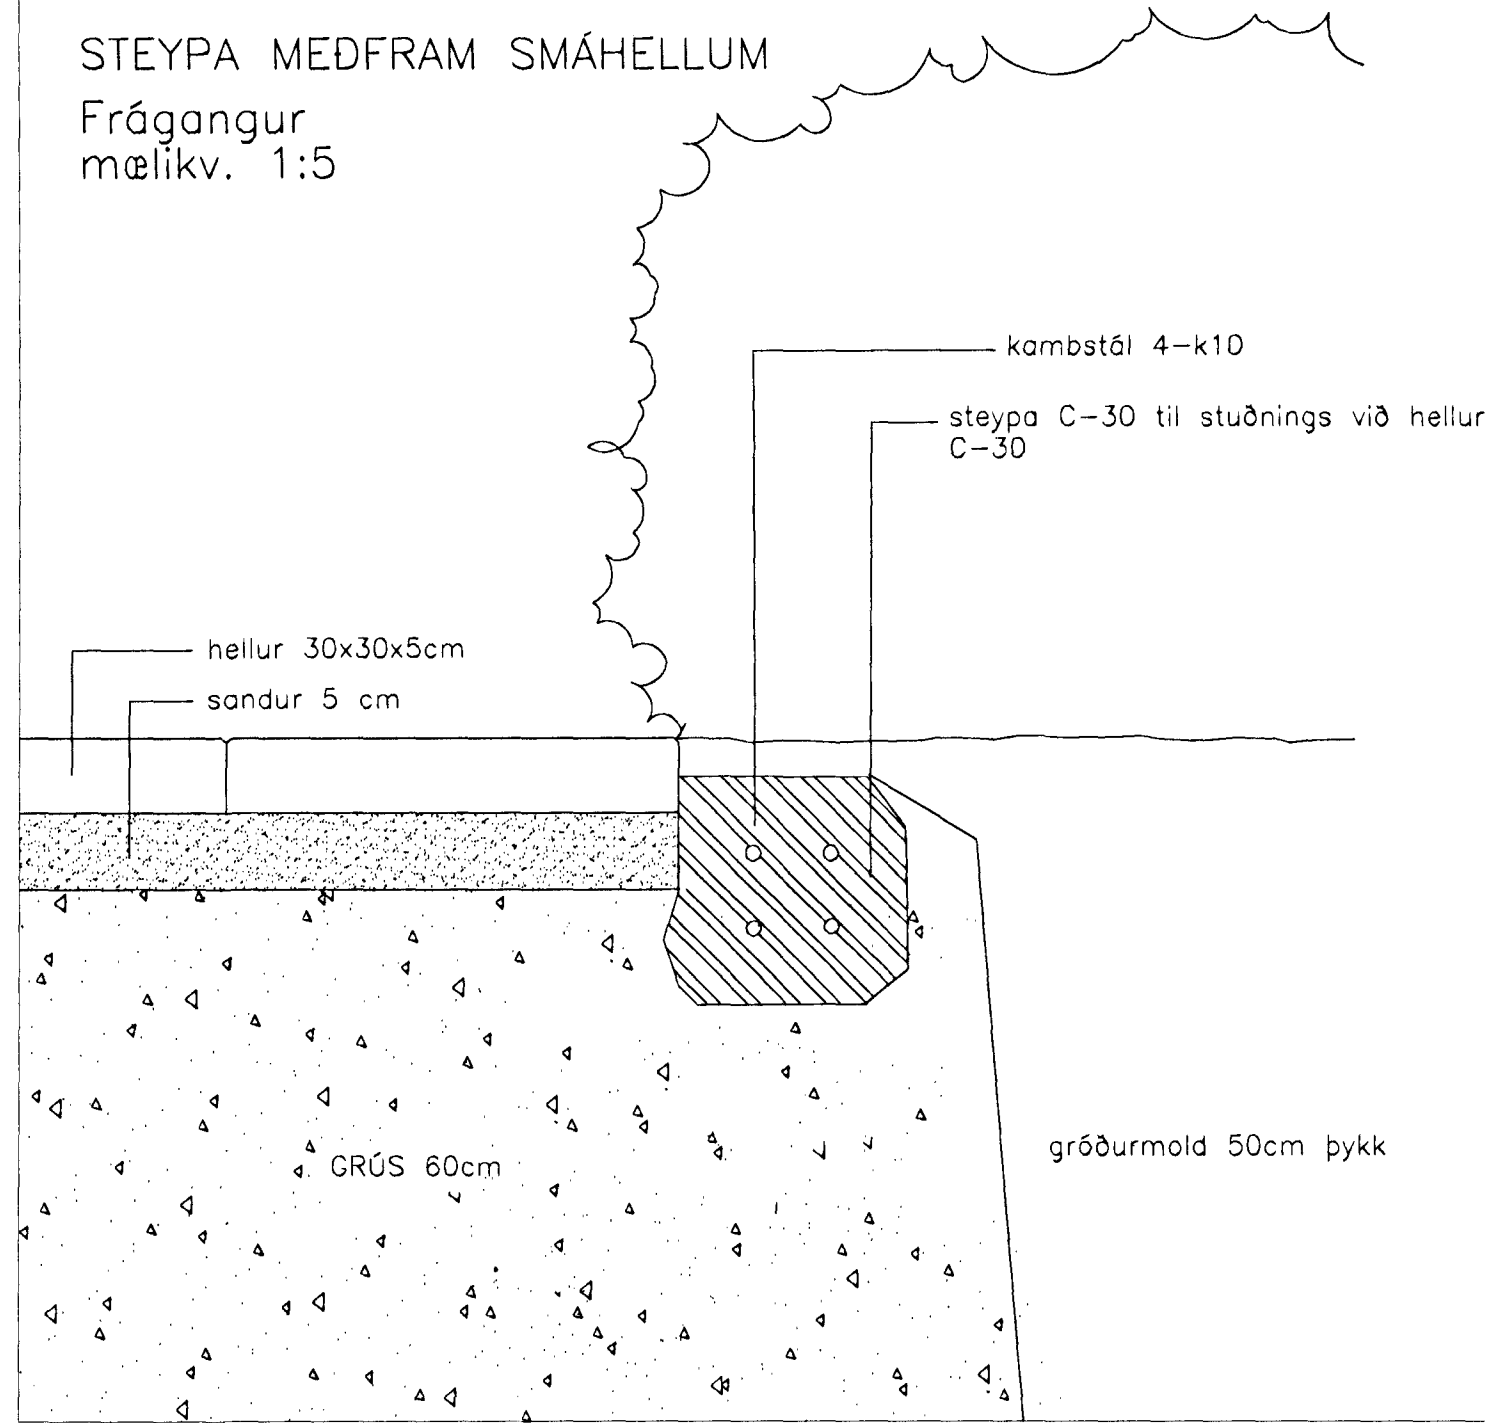


VÉLSTEYPTUR 10 CM HÁR KANTSTEINN
mælikvarði 1:5

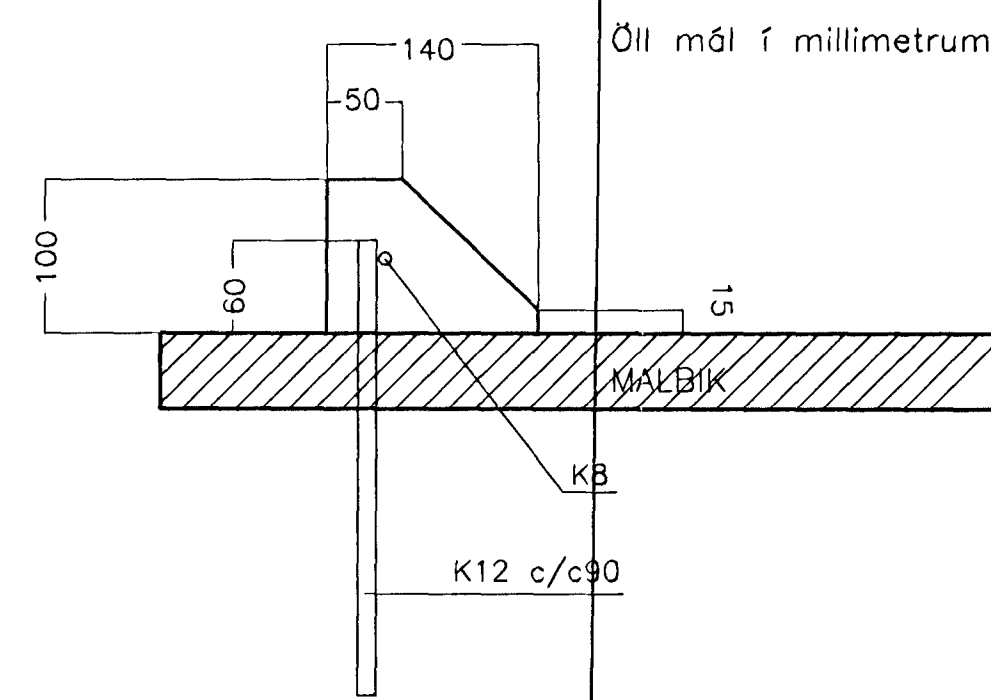


KENNISNIÐ mælikvarði 1:20

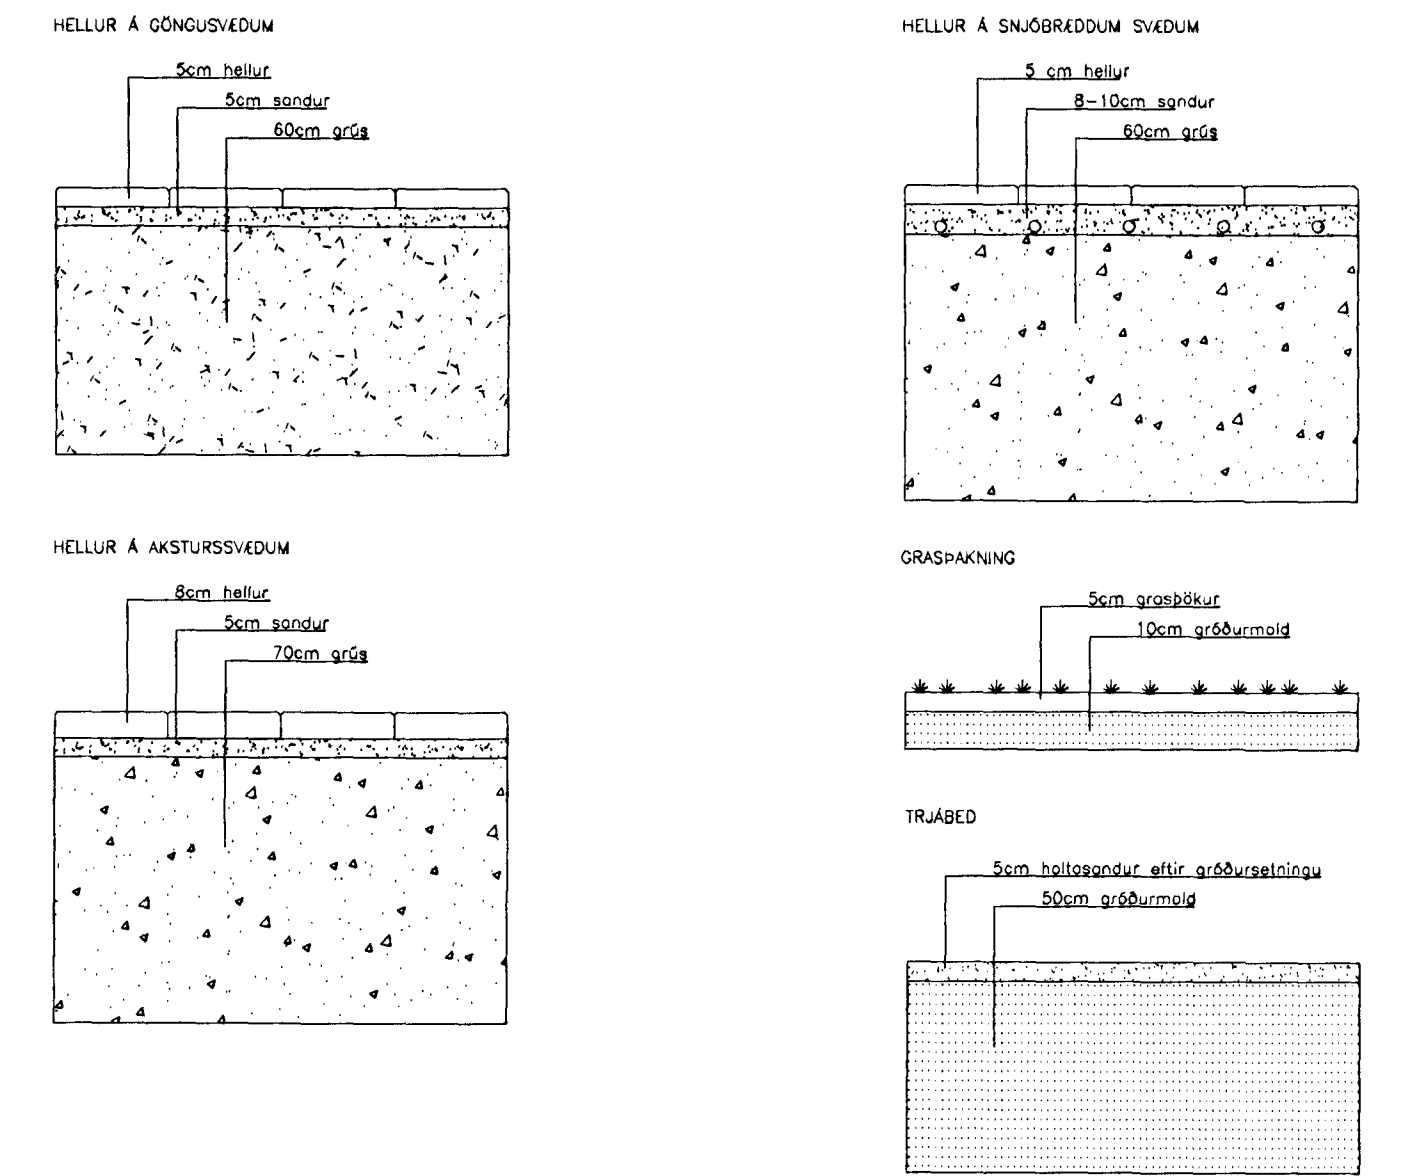


Undirstöður fyrir fánastöng
MÆLIKVARÐI 1:20

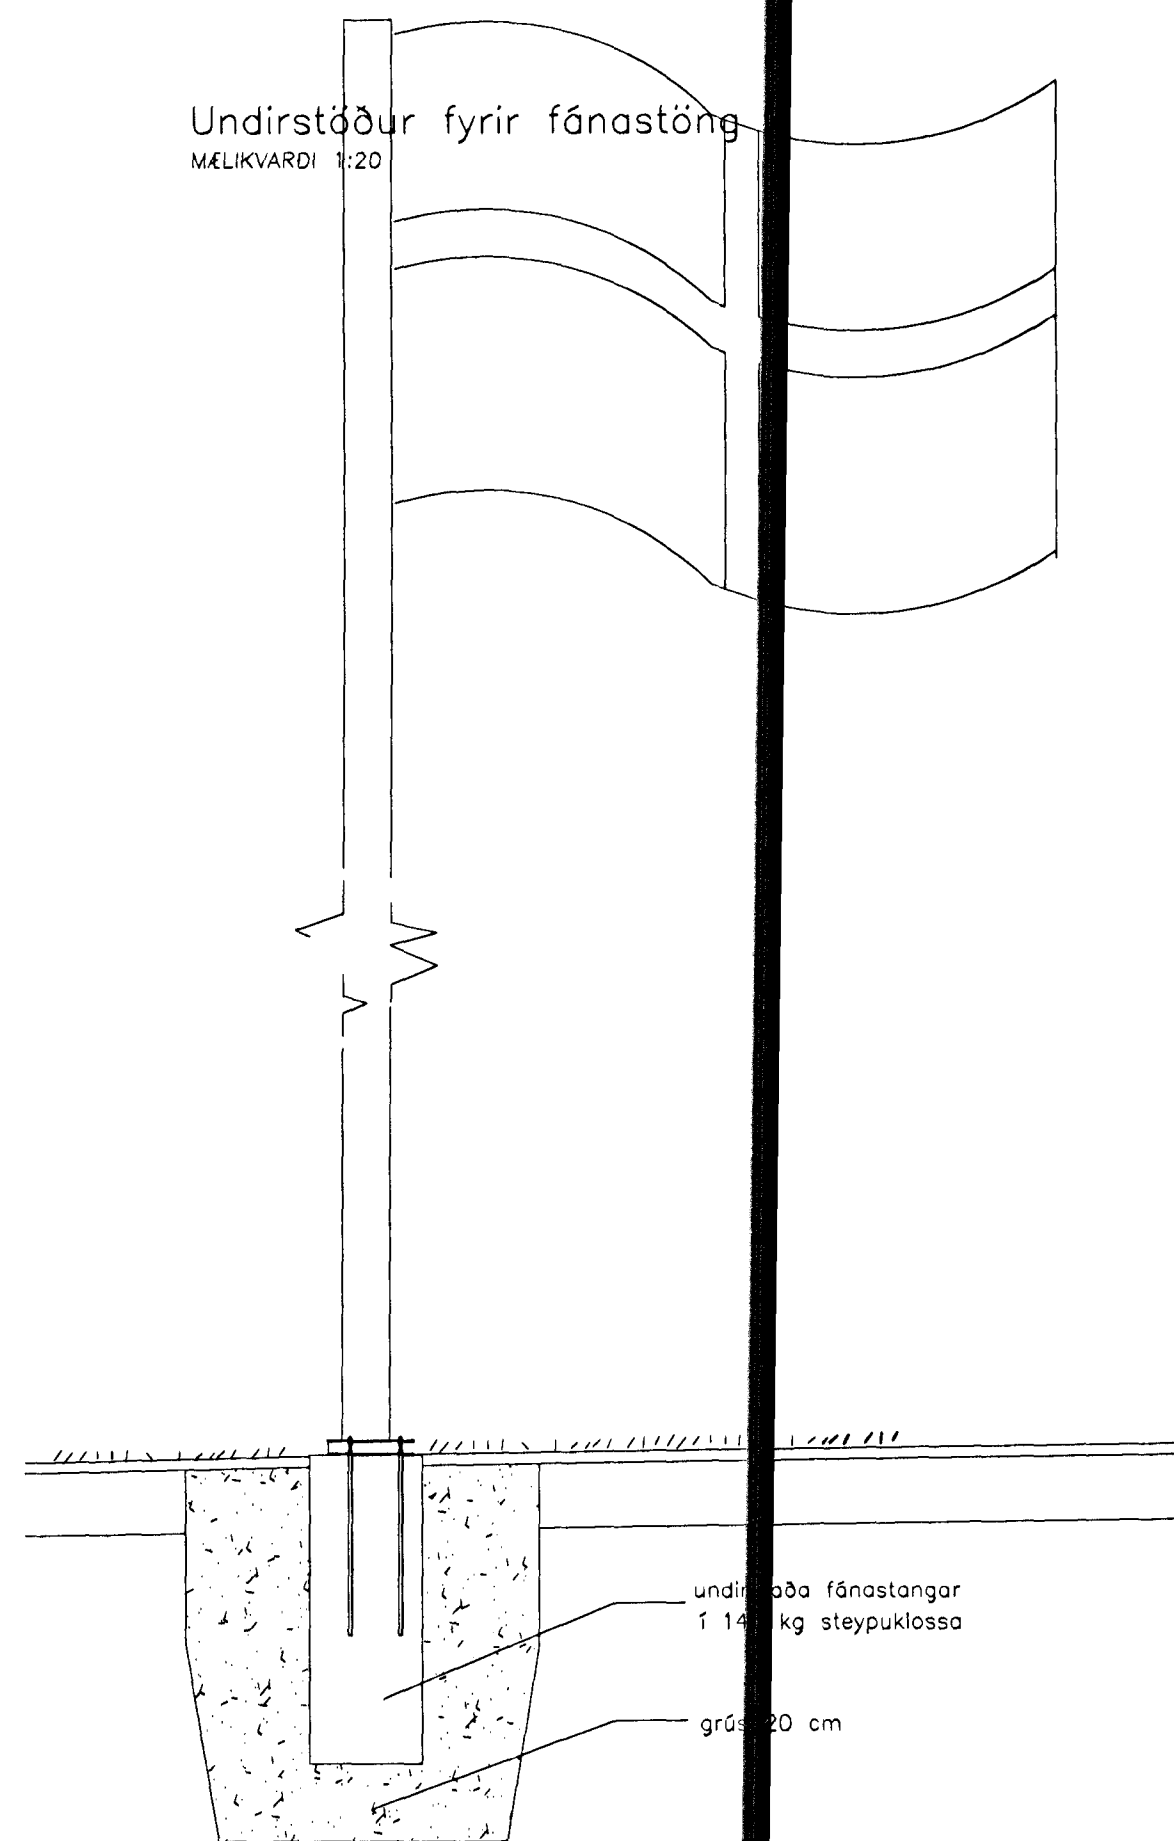

FRÁGANGUR VID VAGNABRAUT
Forsteyptr þrjú
mælikv. 1:20

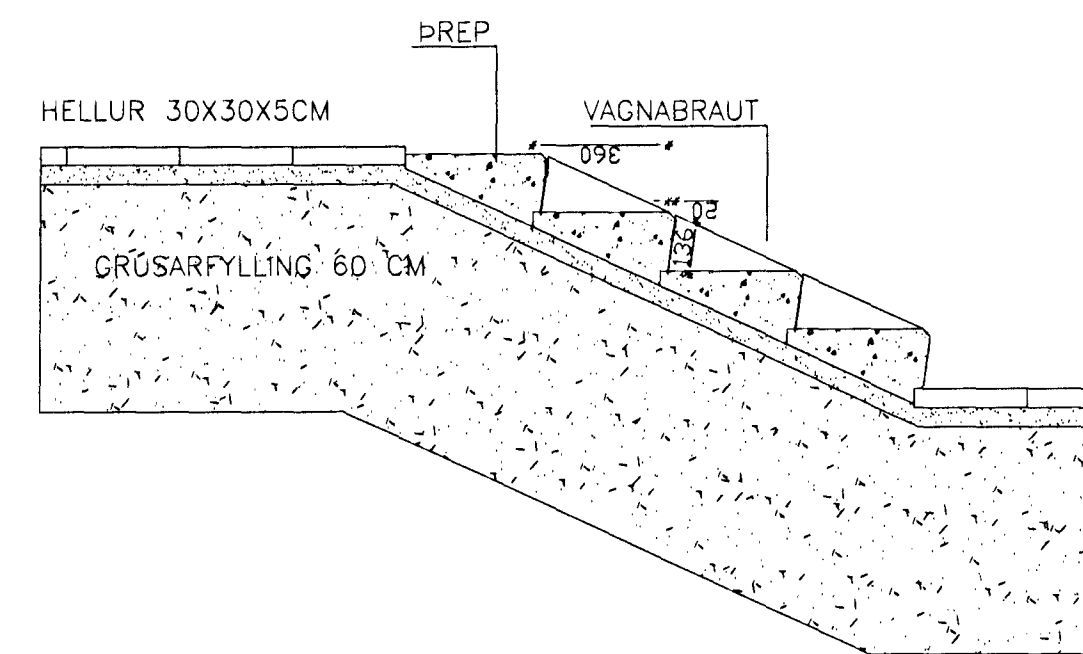

45 CM LANGBANDAGIRÐING
mælikvarði 1:20

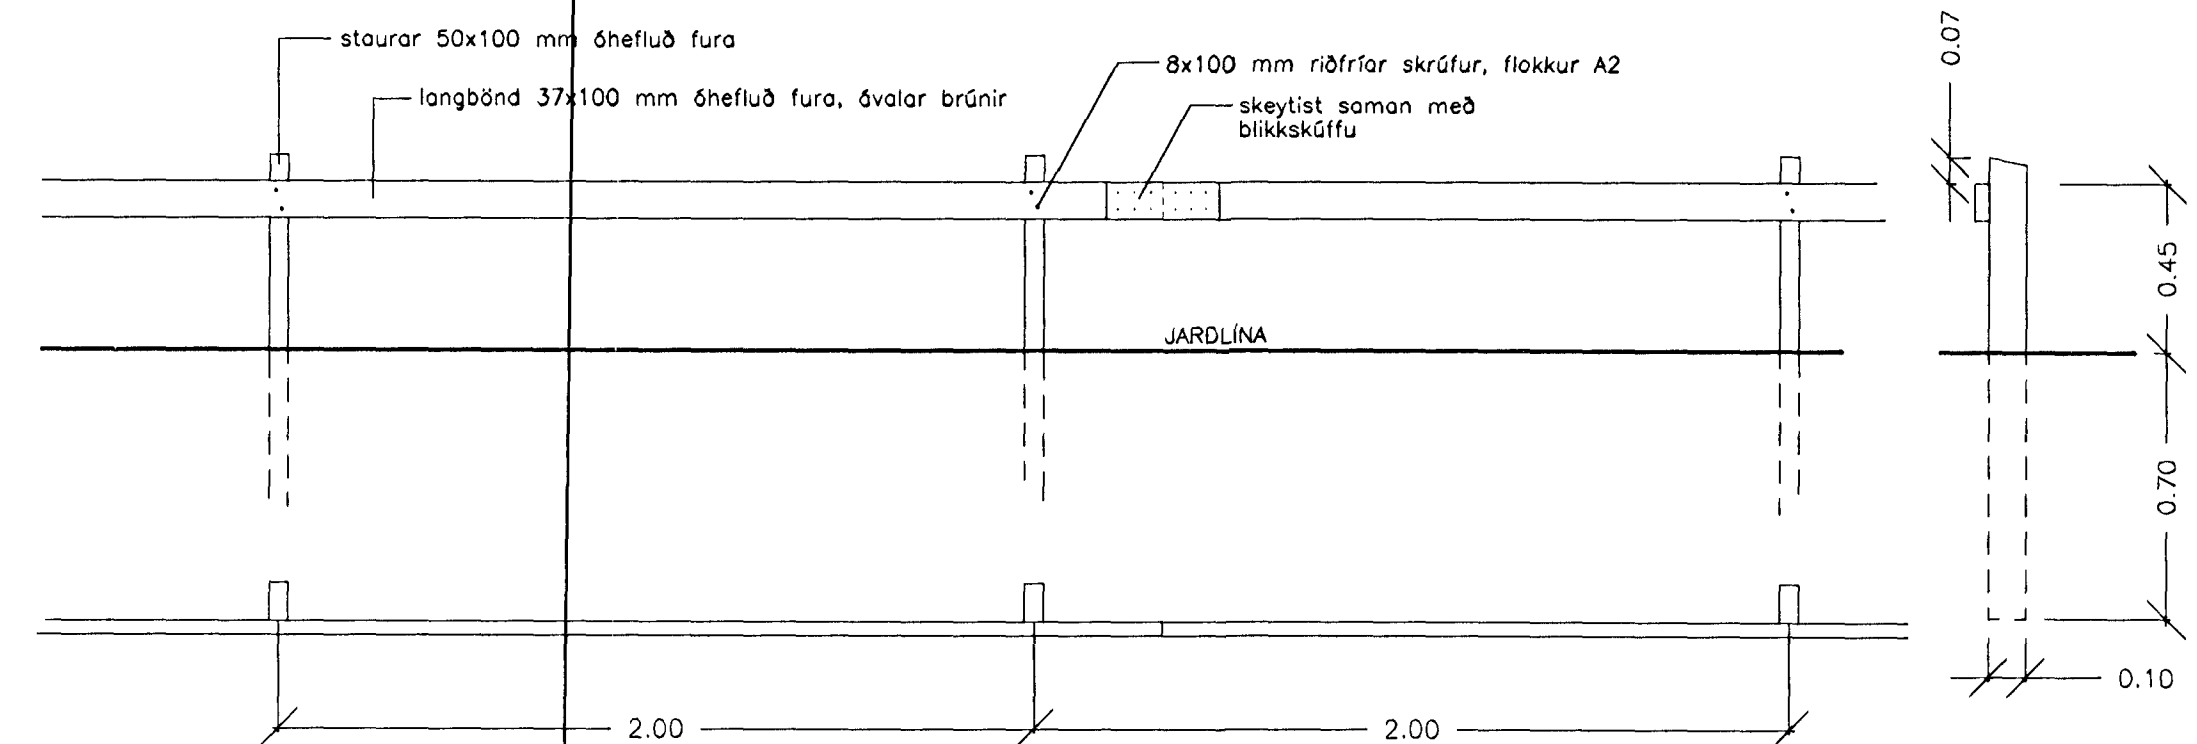

13. NOV. 2009

SVÖLUAS 40, SAMBYLI
LÓDARHÖNNUN
SÉRTEIKNINGAR

KVARDI: 1:10/1:20/1:5 TEIKN NR: 105
DAGS: 20.09.02 HANNAÐ: BH
FLOKKUR: 1400C VERKNR: 02055 TEIKNAD: BH/HSJ

práfnitlaust
30557-3299
LANDSLAG FÉL
LANDSLAGSARKITEKTAR FÉL
HÖNOLTSSTR. 27, 101 REYKJAVÍK, SM 535 5300, FAX 535 5301
VEFFANG: WWW.LANDSLAG.IS NETFANG: LANDSLAG@LANDSLAG.IS