



Hattur  
 27 x 95  
 95 x 95  
 45 x 95  
 22 x 45  
 22 x 95

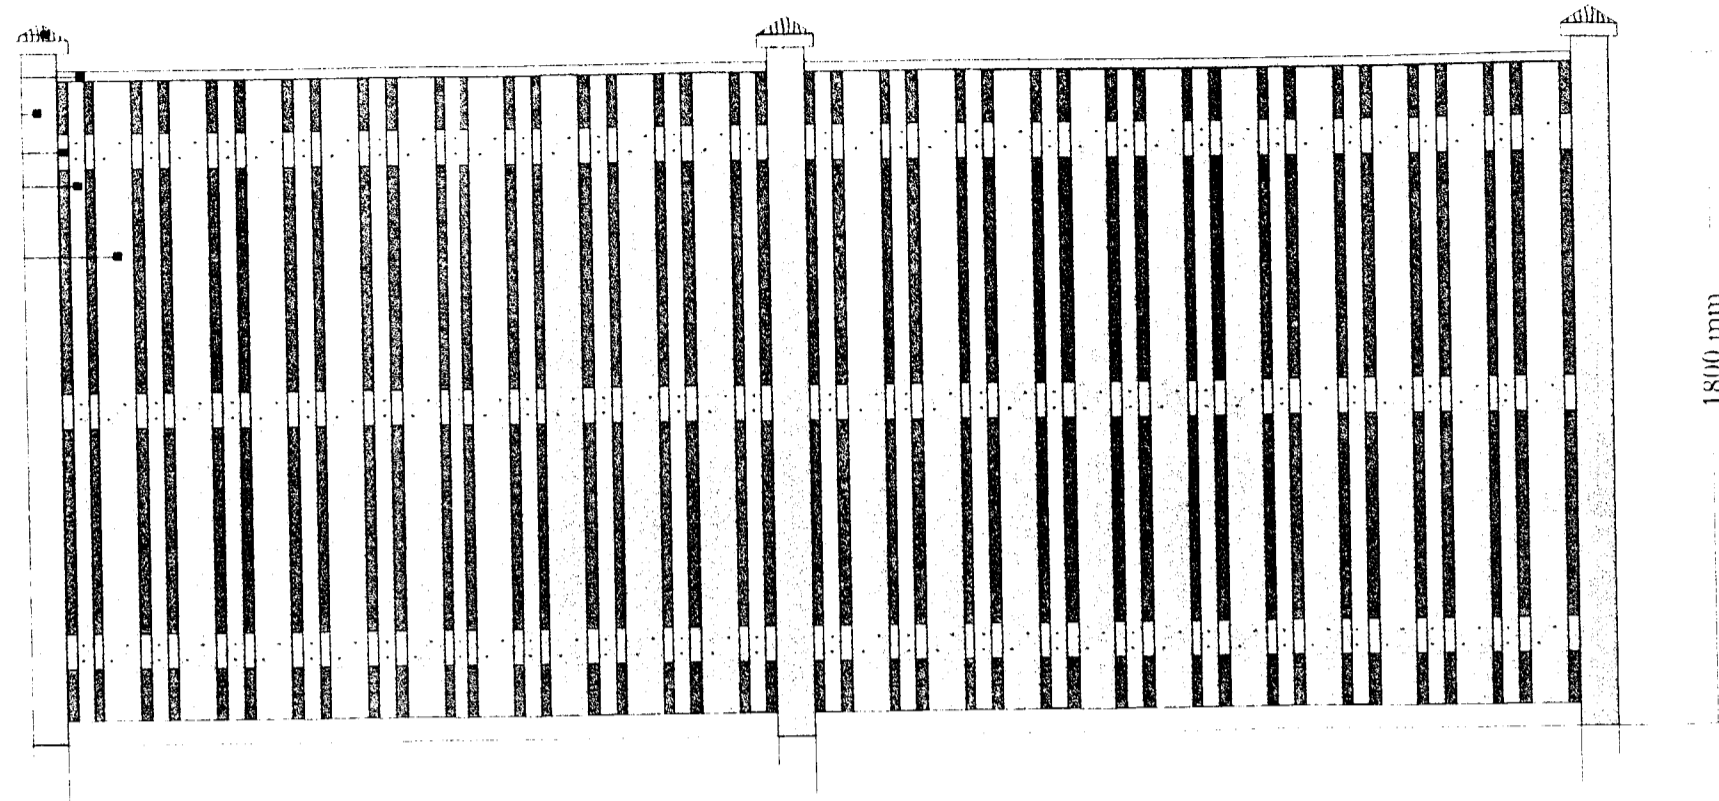

1800 mm


① Skjólvegur, útlit, hæð 1800 mm kvarði 1:20

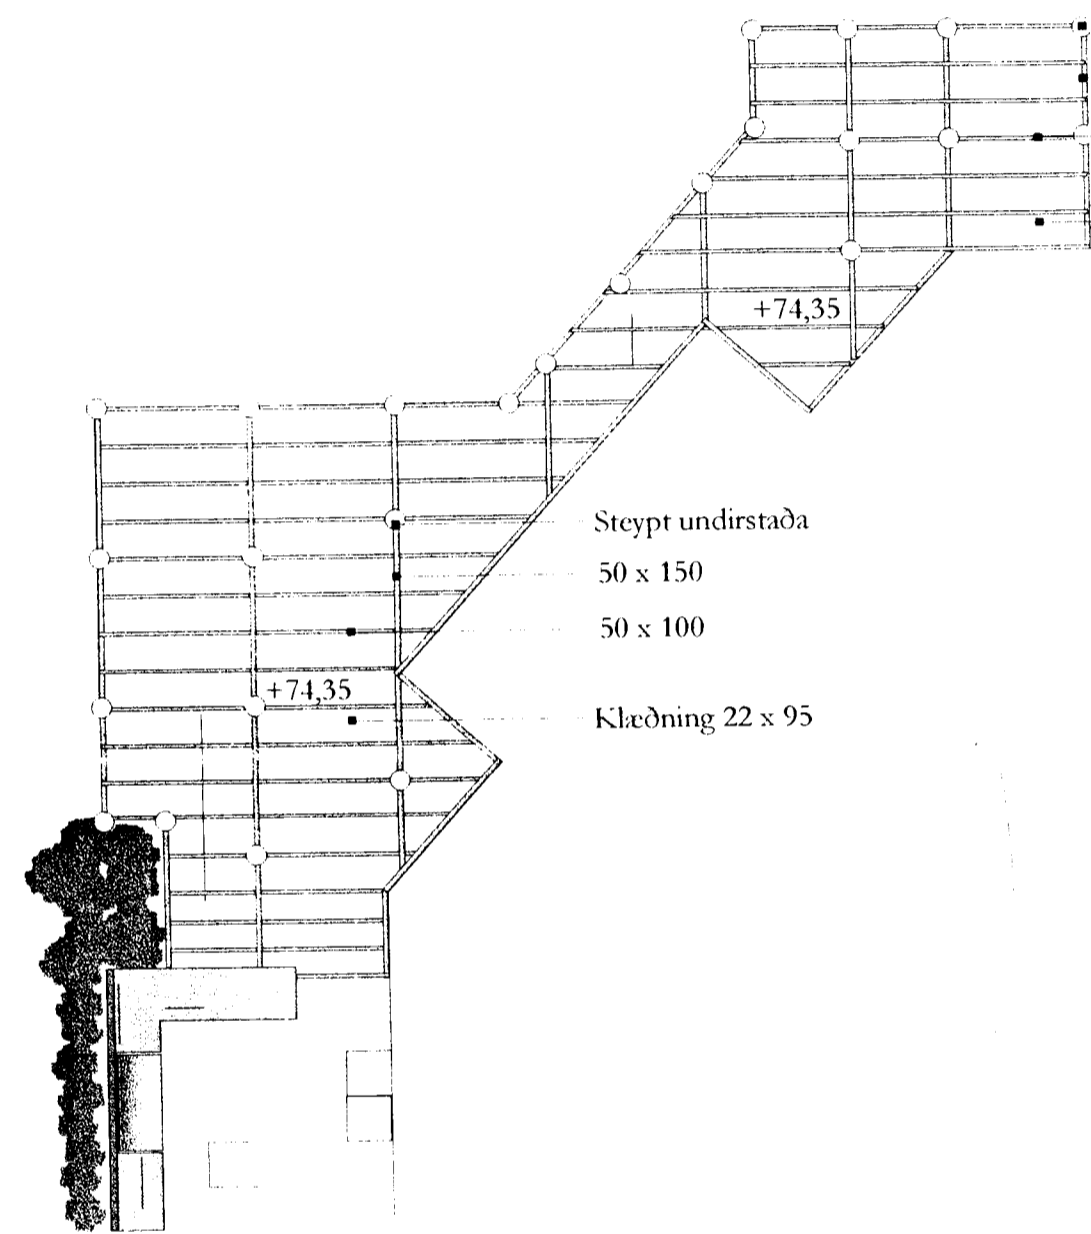

Steypt undirstaða  
 50 x 150  
 50 x 100  
 Klæðning 22 x 95

Steypt undirstaða  
 50 x 150  
 50 x 100  
 Klæðning 22 x 95

③ Grindarteikning trépalls 1:100

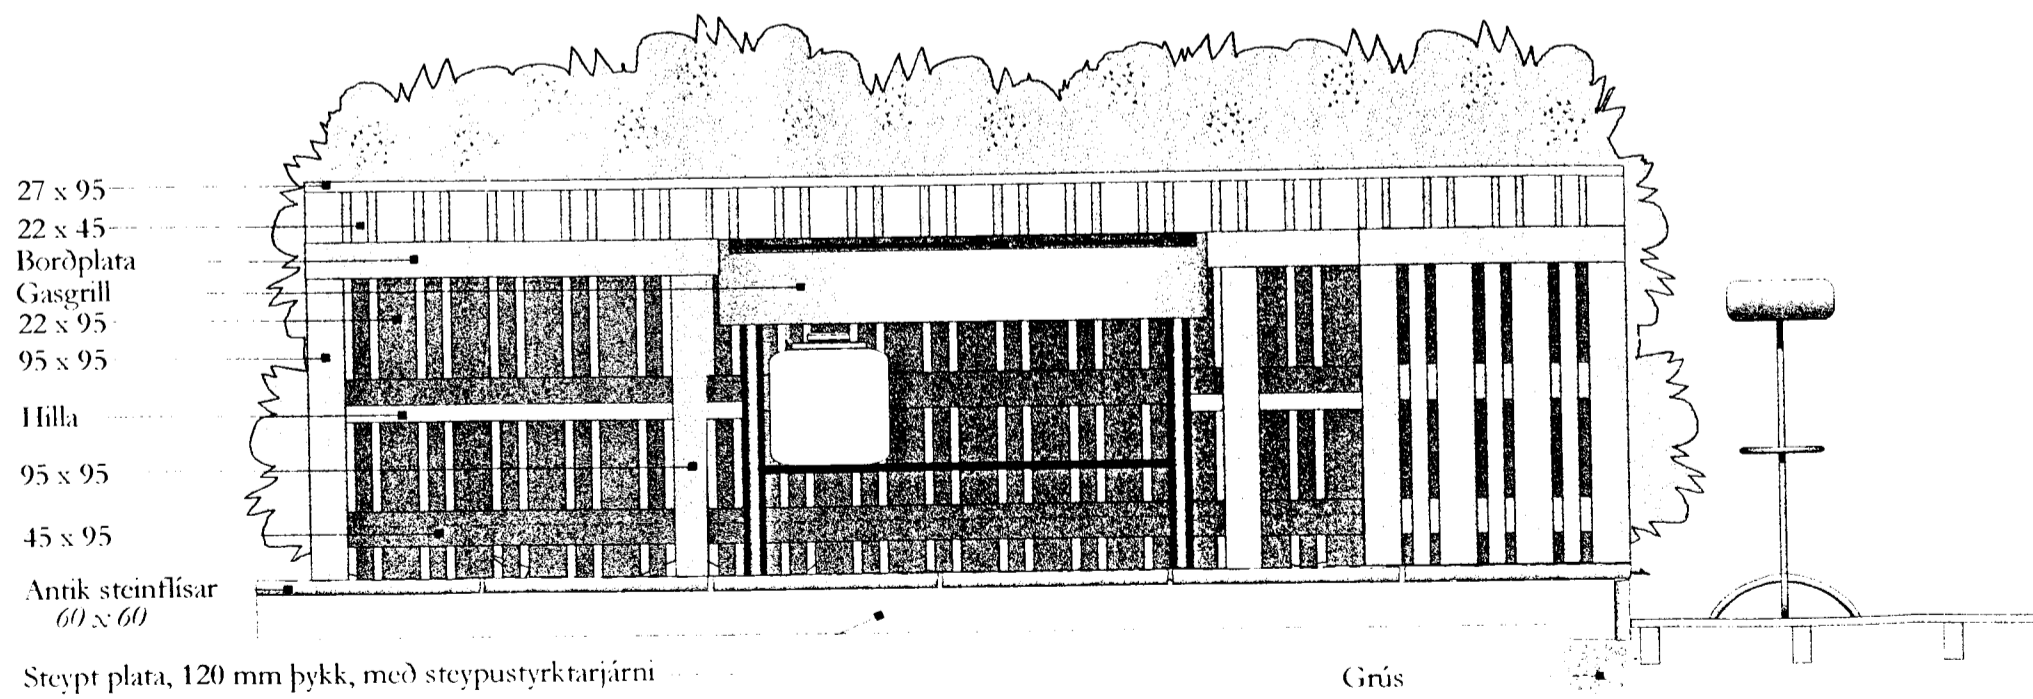

27 x 95  
 22 x 45  
 Borðplata  
 Gasgrill  
 22 x 95  
 95 x 95  
 Hilla  
 95 x 95  
 45 x 95  
 Antik steinflisar  
 60 x 60

Steypt plata, 120 mm þykk, með steypustyrktarjárn

Grús

2. Útielðhús útlit 1:20

1/2 2002  
 FYLGIÖGN  
 S. Haldur

Björn Jóhannsson landslagsarkitekt F.I.L.A.  
 www.landslagsarkitekt.is  
 Hamraborg 7, 200 Kópavogi,  
 sími: 554-0001  
 Netfang: gardahonnun@gardahonnun.is



Verkheiti Svöluás 44

Mkv. 1:20  
 1:100

Verkluti Sérteikningar

Dags. 23.08.2001

Hannað Björn Jóhannsson 160967-4129  
 Teiknað GB

Blað nr. 2 af 2