



sneiðing B-B, 1:50 gegnum eldhúsið, sjónvarp og herbergi heimasætu.

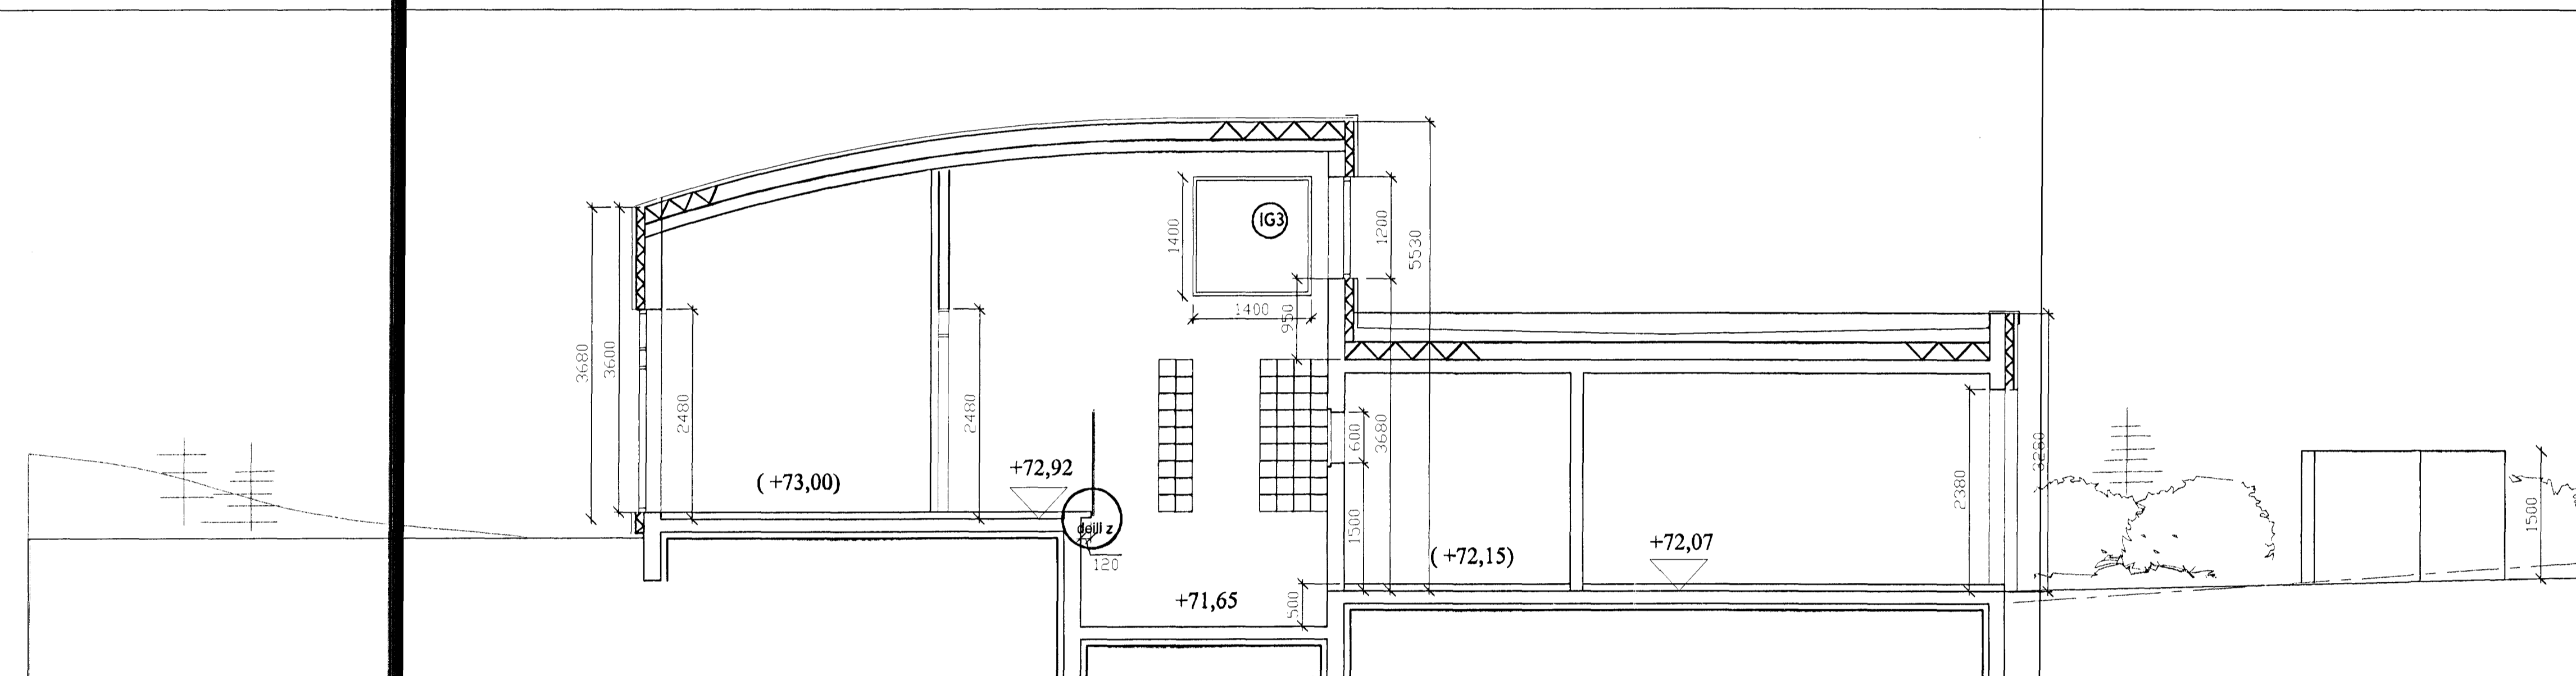

sneiðing C-C, 1:50 gegnum hjólaherbergi, innigarð, anddyri og bílskúr

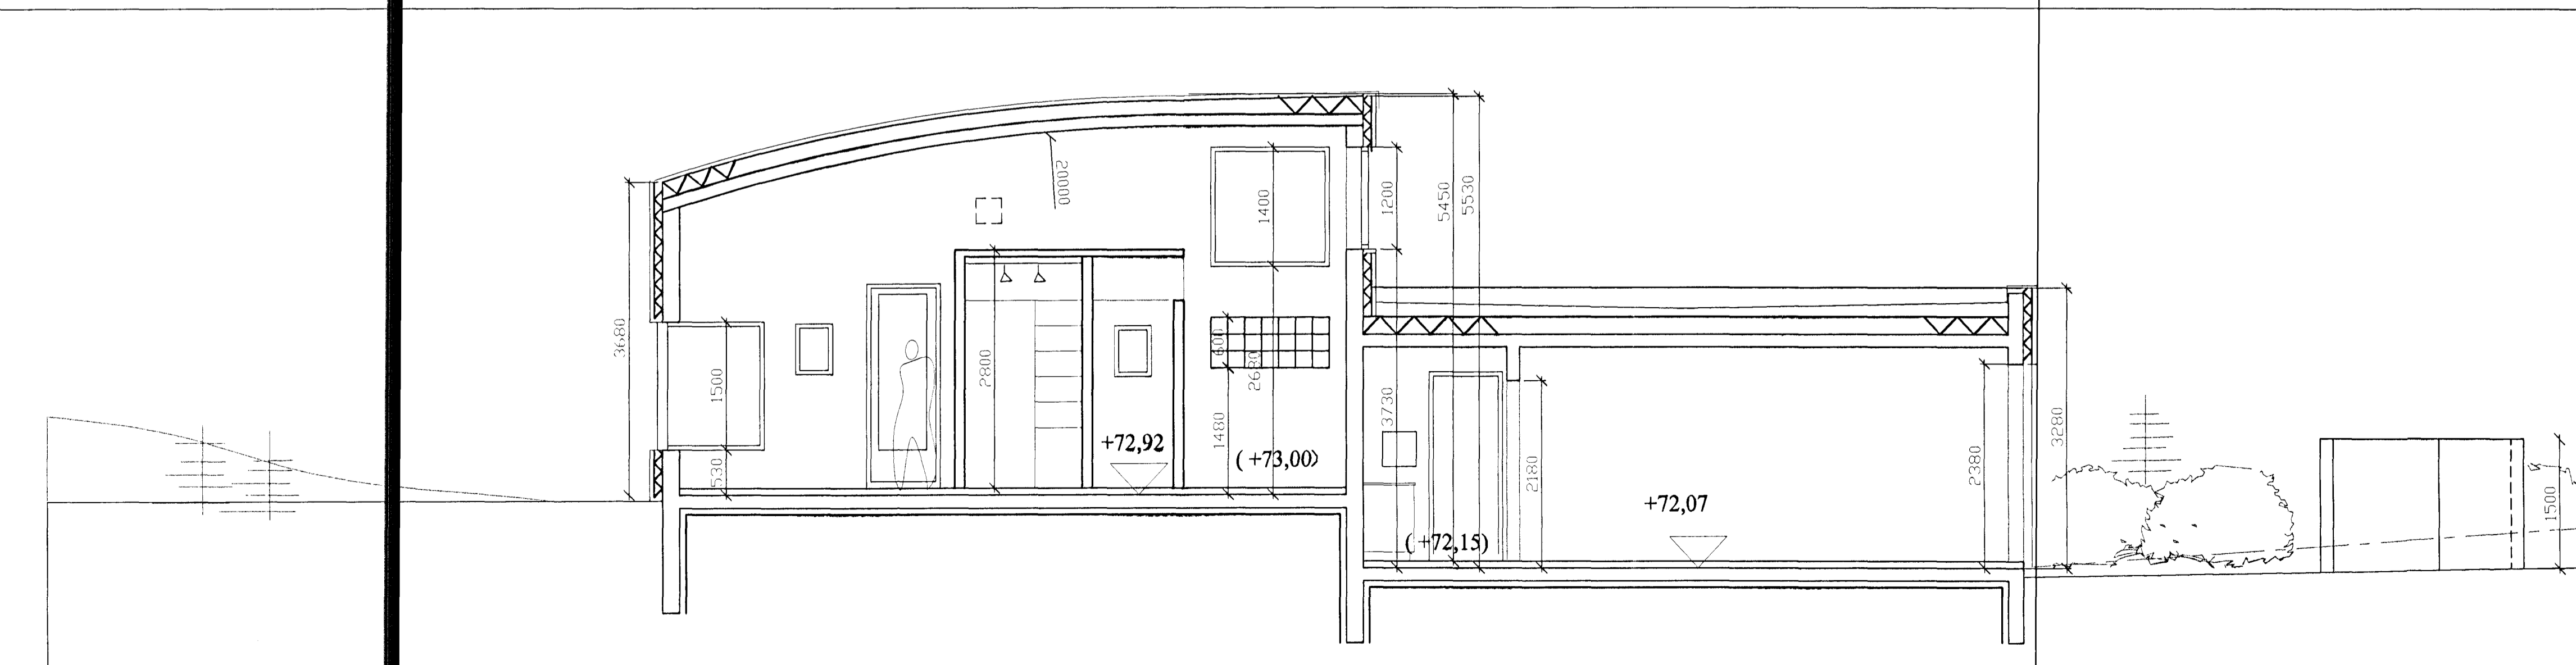

sneiðing D-D, 1:50 svefnherbergi, fataherbergi, baðherbergi, þvott og bílskúr

Samþykkt þann
17. OKT. 2001

borealis
ARKITECTAR

gunnhildur gunnarsdóttir ma, arkitekt fat
strandgötu 28-28, 220 hafnarfjörður
sími 555 2850, fax 555 2858
borealis@centrum.is

Svólúas 46, Hafnarfirði 01-606
sneiðing B-B, C-C, D-D A-203
28.09.2001 00 00 00 1:50
01-606_verk