


**Grunnmynd 2. hæð**

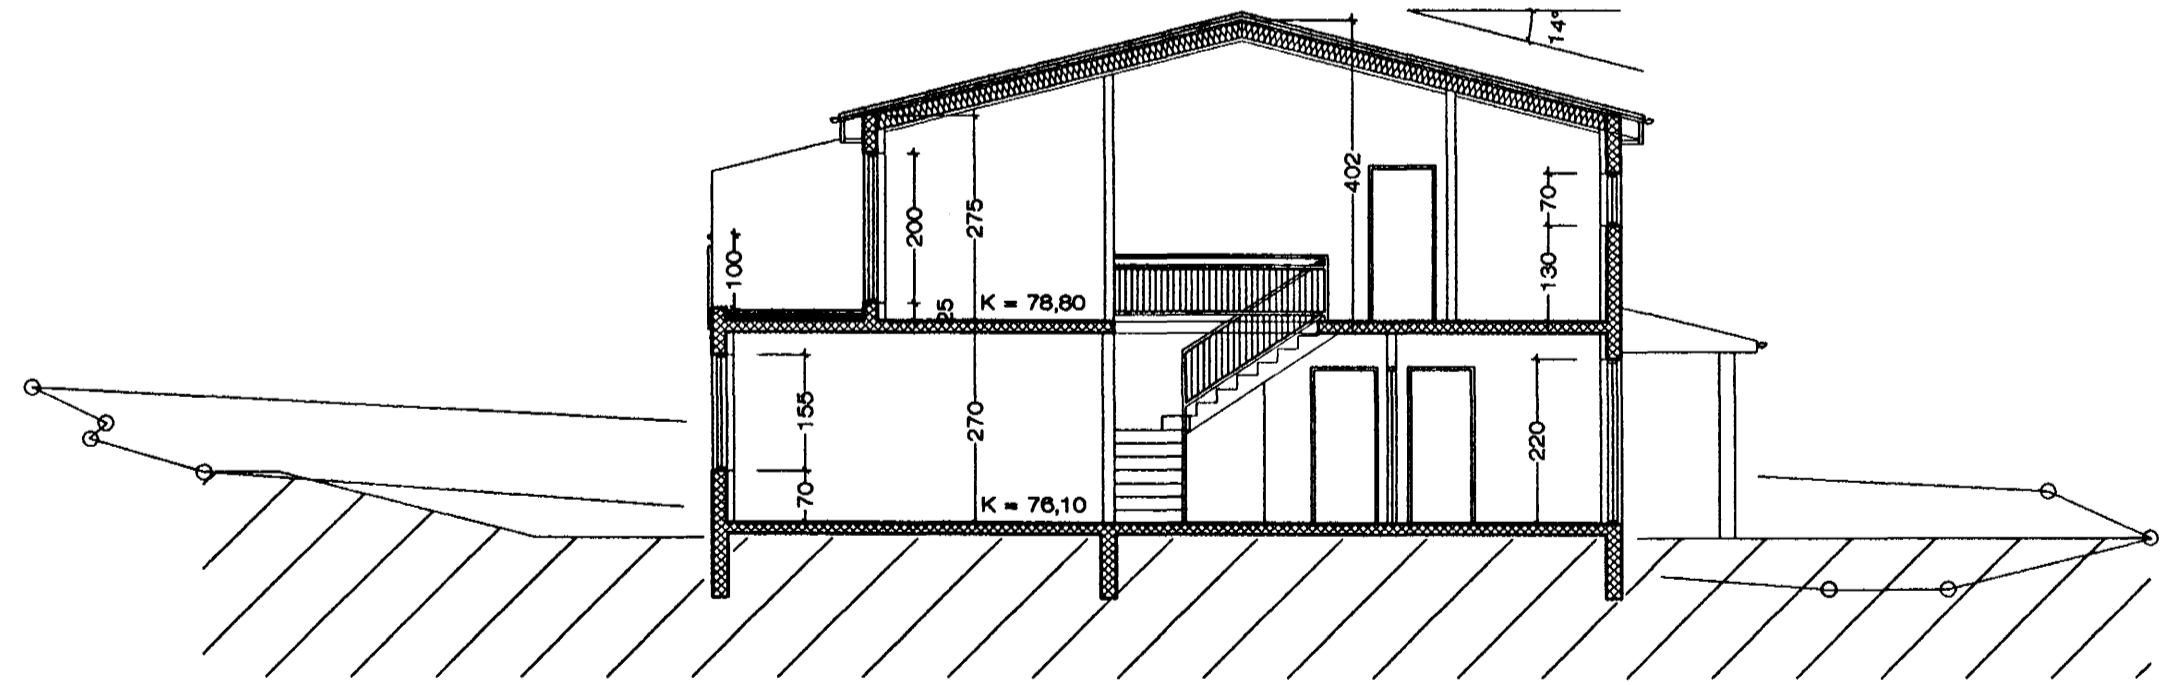

**Sneiðing**

**Svöluás 2-4, Hafnarfirði**

Svöluás 2-4, Hafnarfirði Grunnm. & sneiðing

VERK. NR. 249      DAGS. 13-07-2001      MÁL. 1:100

TEIKN. NR. 03      BREYTT.

**JÓN GUÐMUNDSSON** ARKITEKT *Jón Guðmundsson* KT. 310881 3269

VINNUSTOFA SUÐURLANDSBRAUT 16 REYKJAVÍK SÍMI 552 5055

16.7.2001 09:19      svoluas1900.dwg      Höskuldur Sveinsson, ark. Teiknastofa Jóns Guðmundssonar.