




DEILI 1
MKV. 1:5

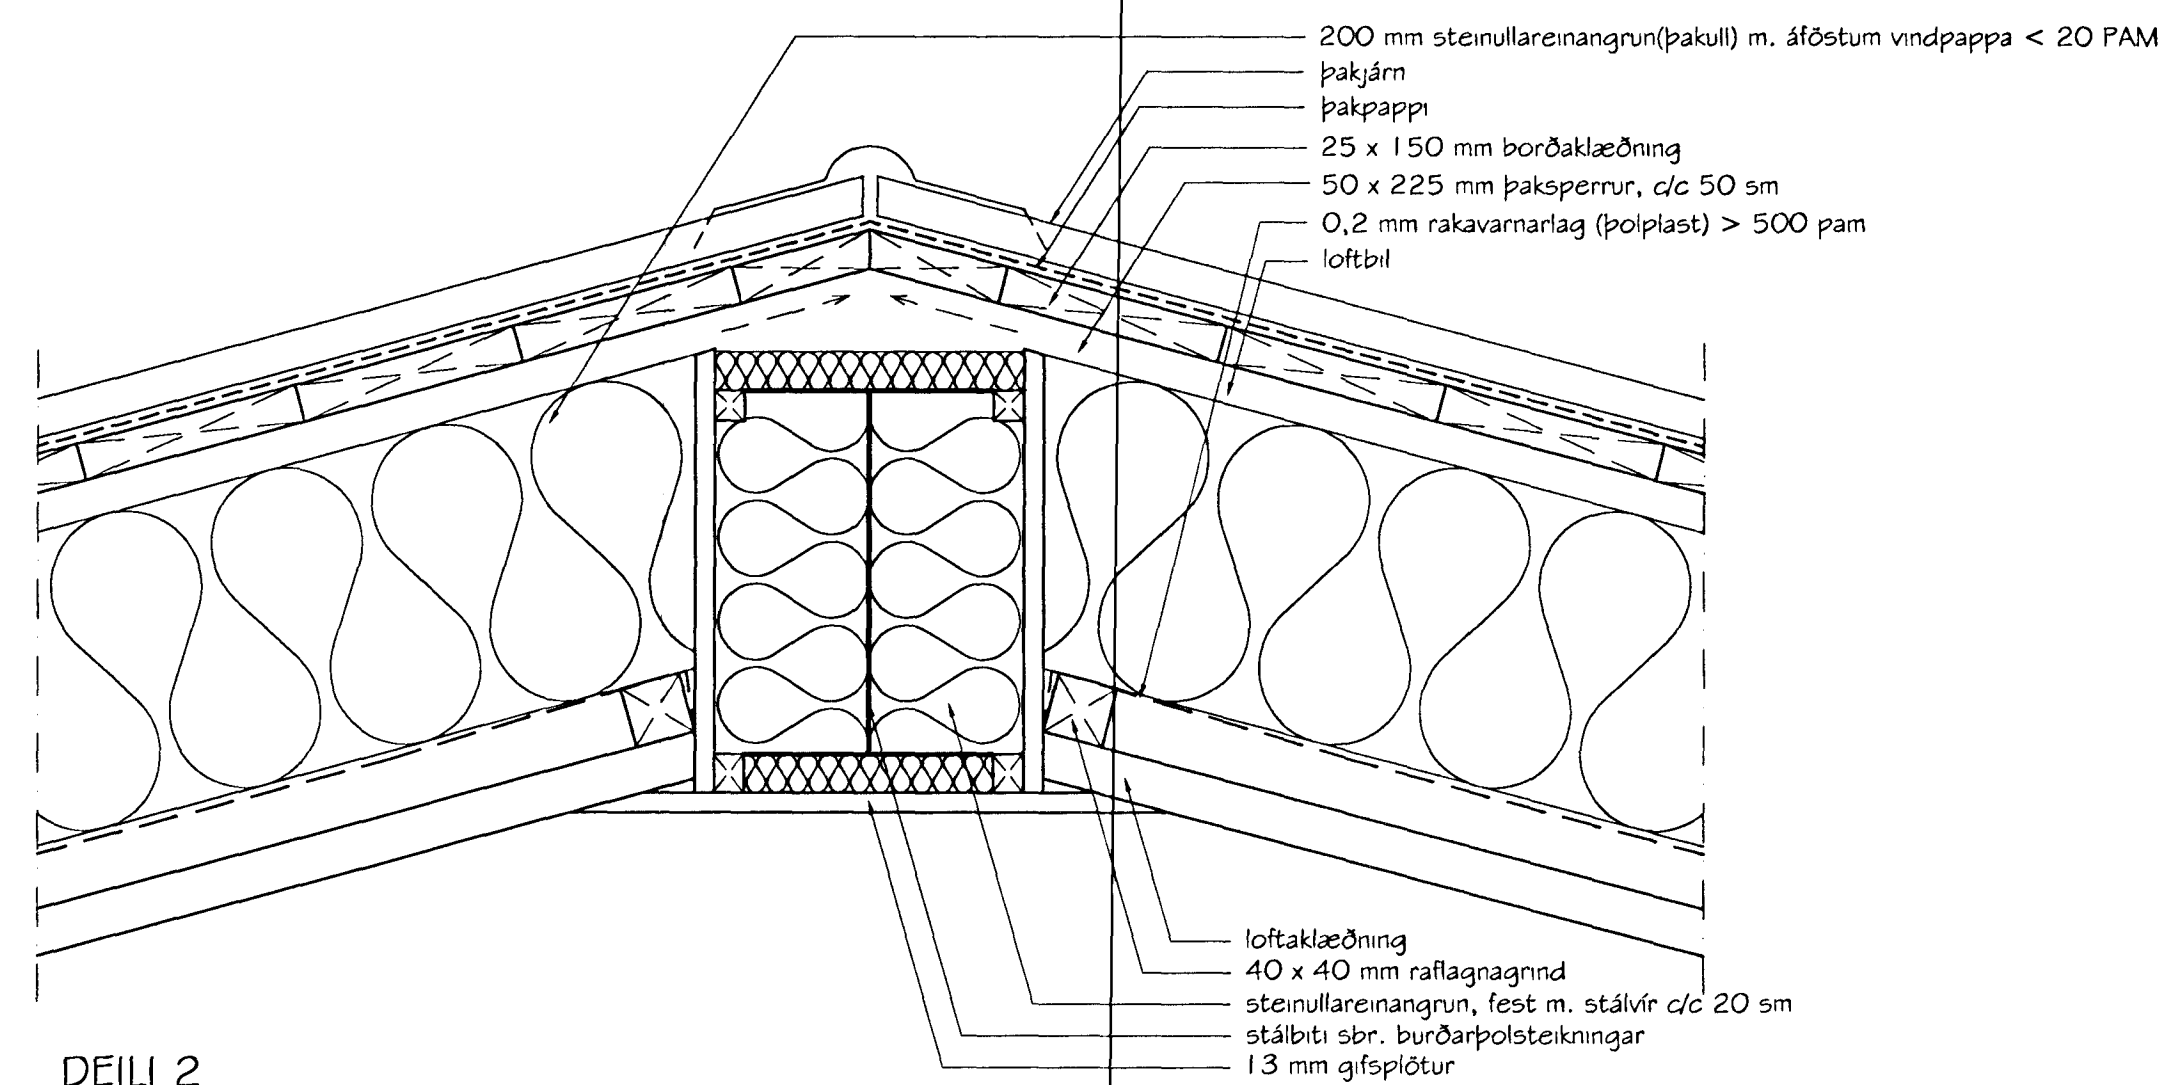


DEILI 2
MKV. 1:5

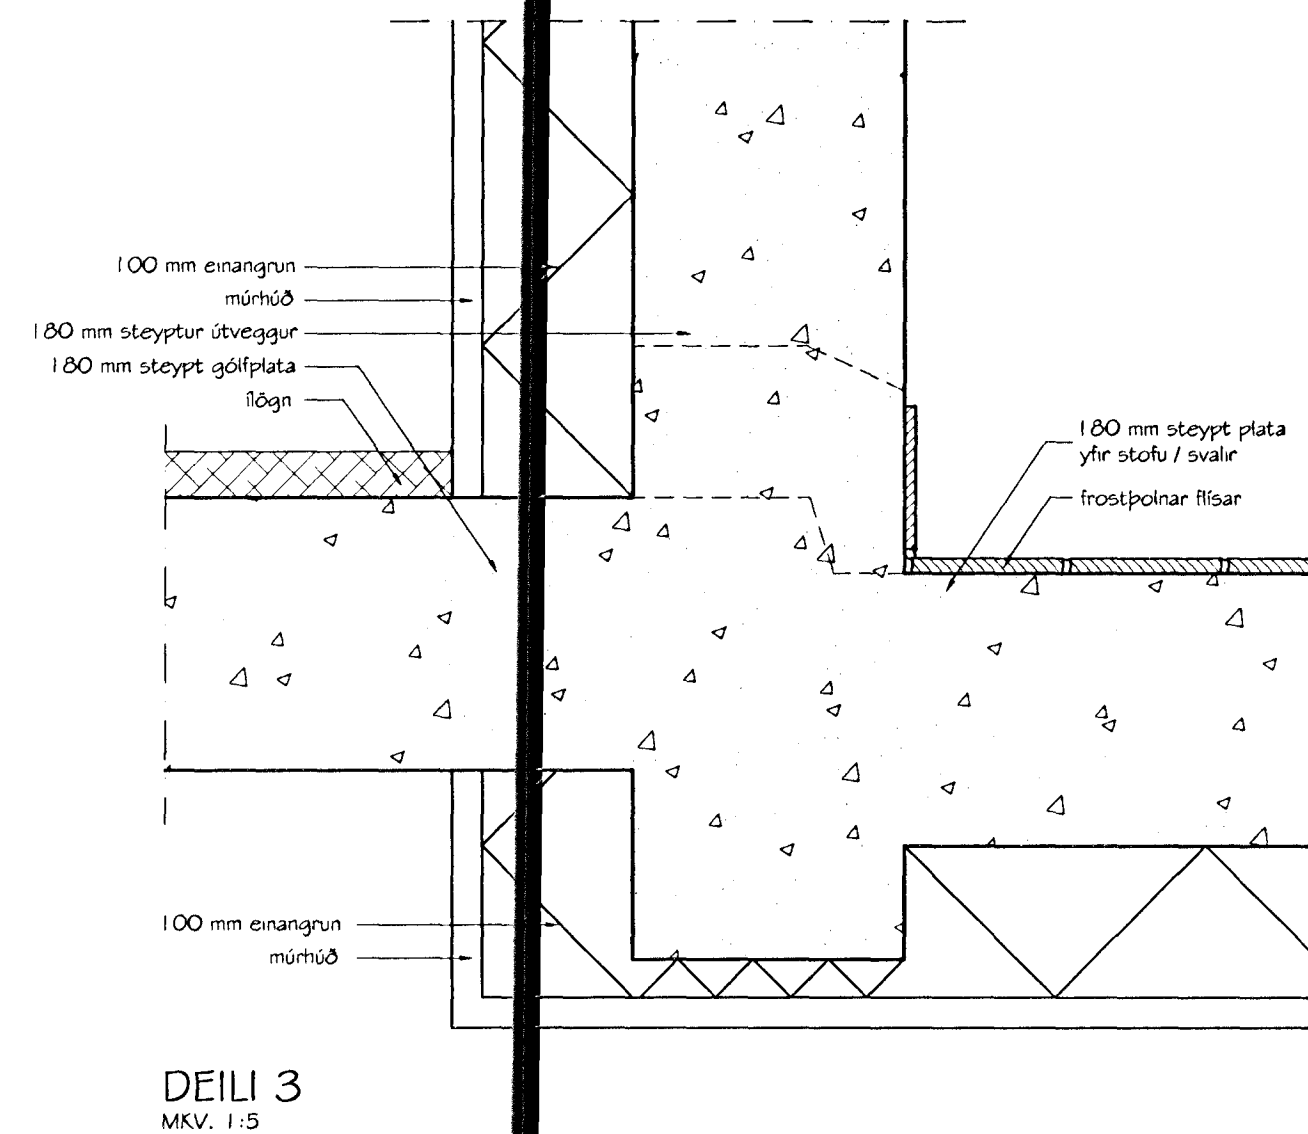

DEILI 3
MKV. 1:5

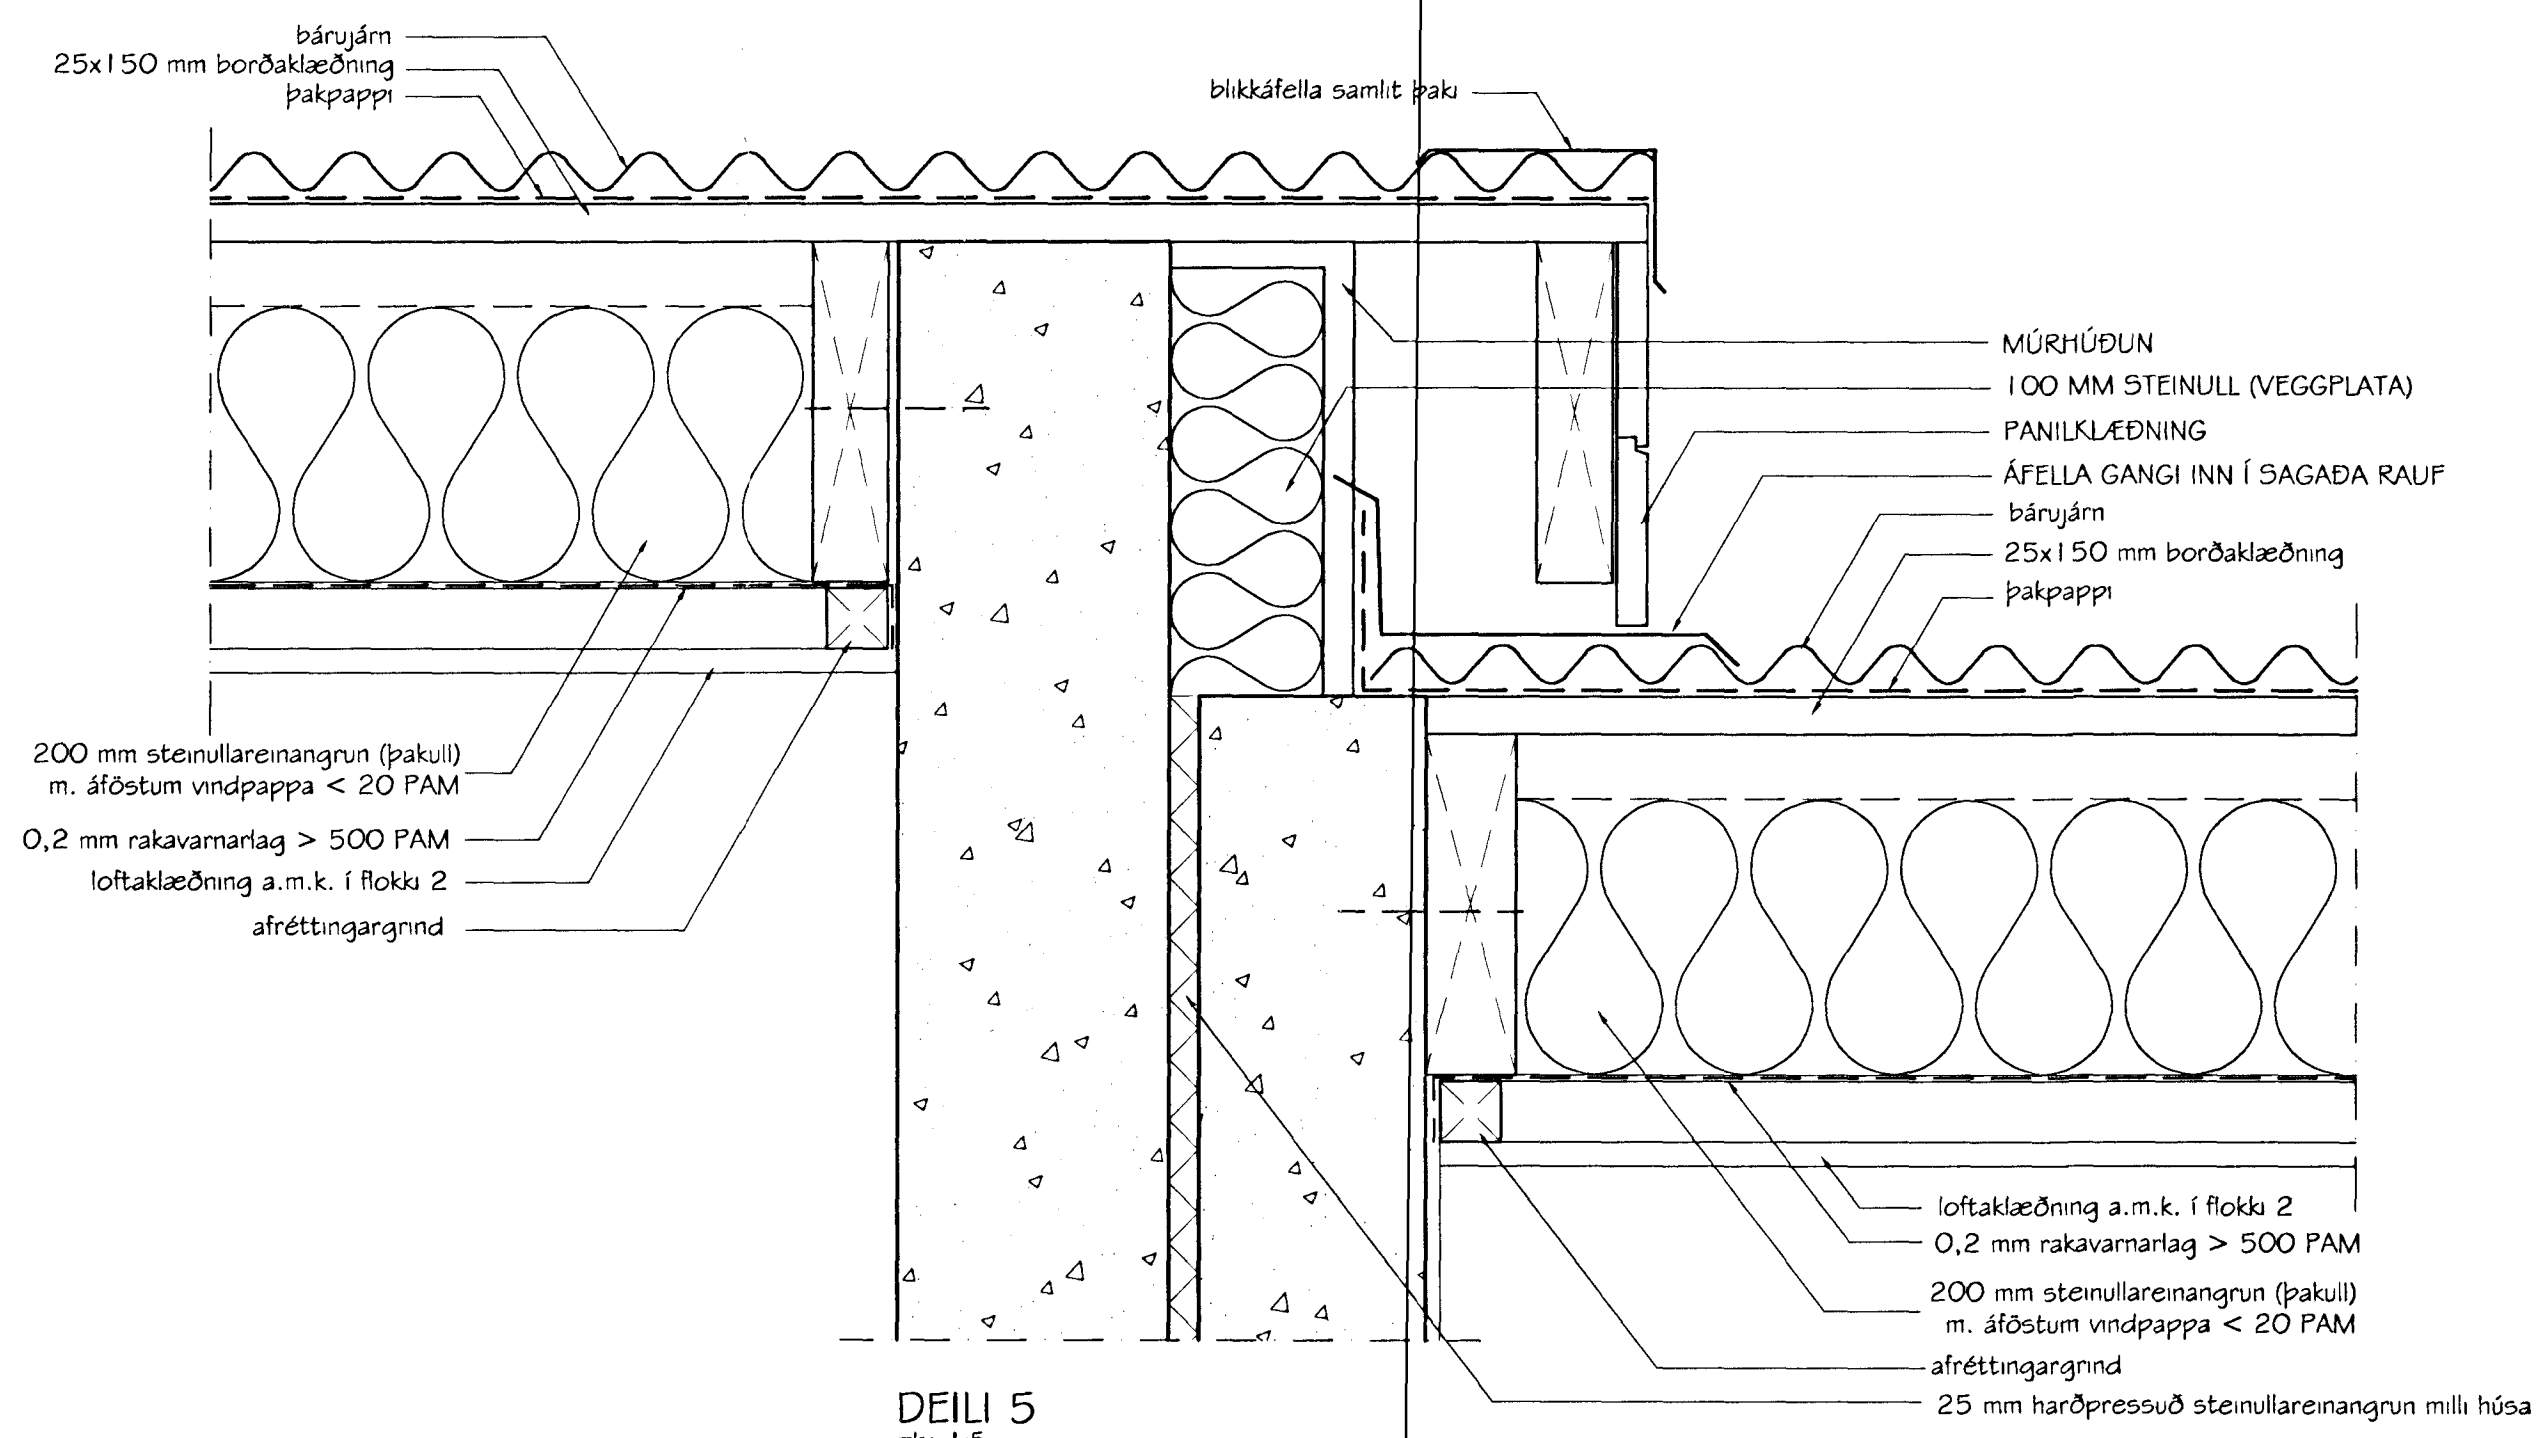

DEILI 5
MKV. 1:5

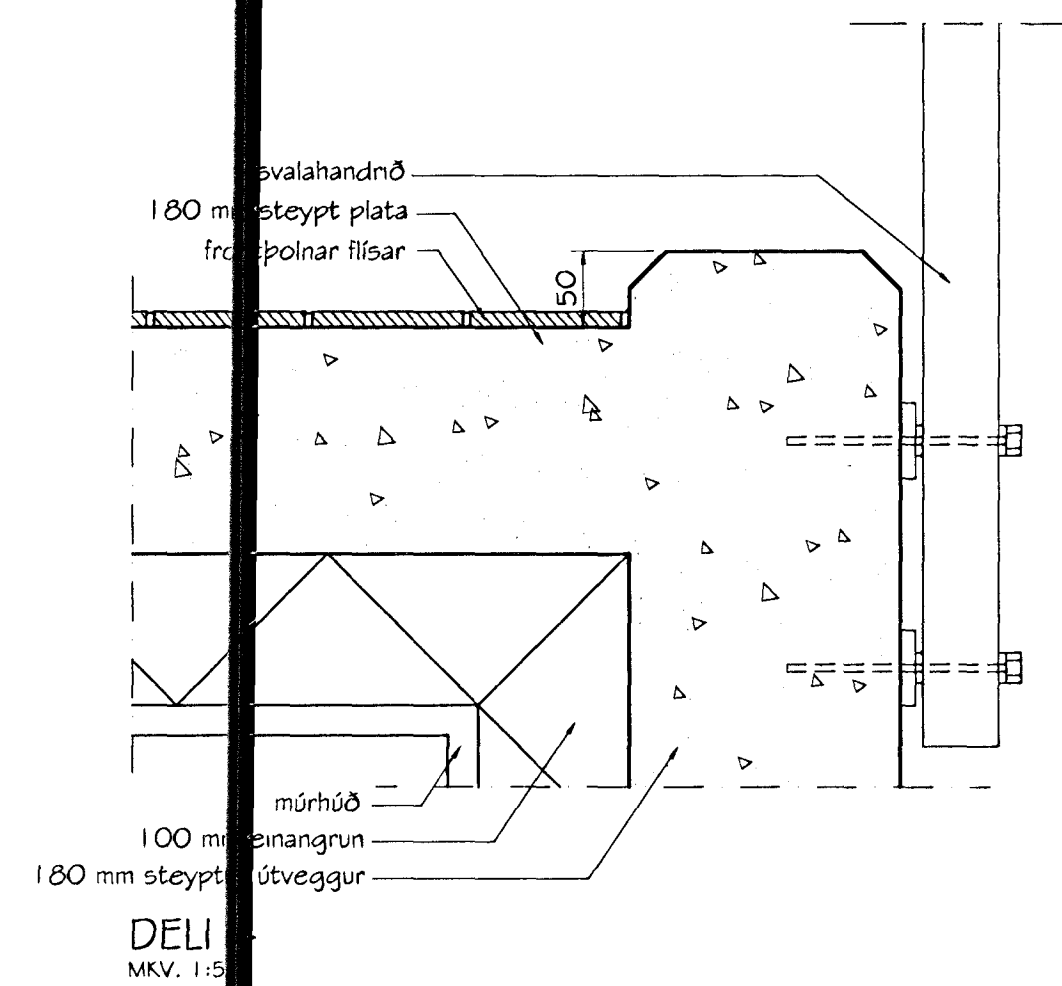

DEILI 4
MKV. 1:5

Br. nr.	Dags.	Af.	Breyting
Ⓐ			
Ⓑ			
Ⓒ			
Ⓓ			

TEIKNISTOFAN TORGÍÐ
RÁÐGJÖF - HÖNNUN - EFTIRLIT

ARMÚLI 36, 108 REYKJAVÍK, SÍMI 568-8866, FAX 568-8878
Þorsteinn Friðbjósson, Magnús Þ. Guðmundsson,
byggingateknireiðingur, innviðgæskatekni,
tlf. 211055-5229 tlf. 240654-5559

SVÖLUAS 6-8
Samþykkt þanf
HAFNARFIRDI
03 DES. 2001

Teikningarheiti: FRÁGANGUR YFIR BYGGINGAR
DEILIMYNDIR F.H. Steingrimsdóttir

Dags. 04.11.2001. Kvart. 1:5
Hönnuð DF Teknuð DF Samþ.
Verkef. 01-809 Tekn.n. 401 Breyt.n.