


GRUNNMYND 2.H.



GRUNNMYND 1.H.

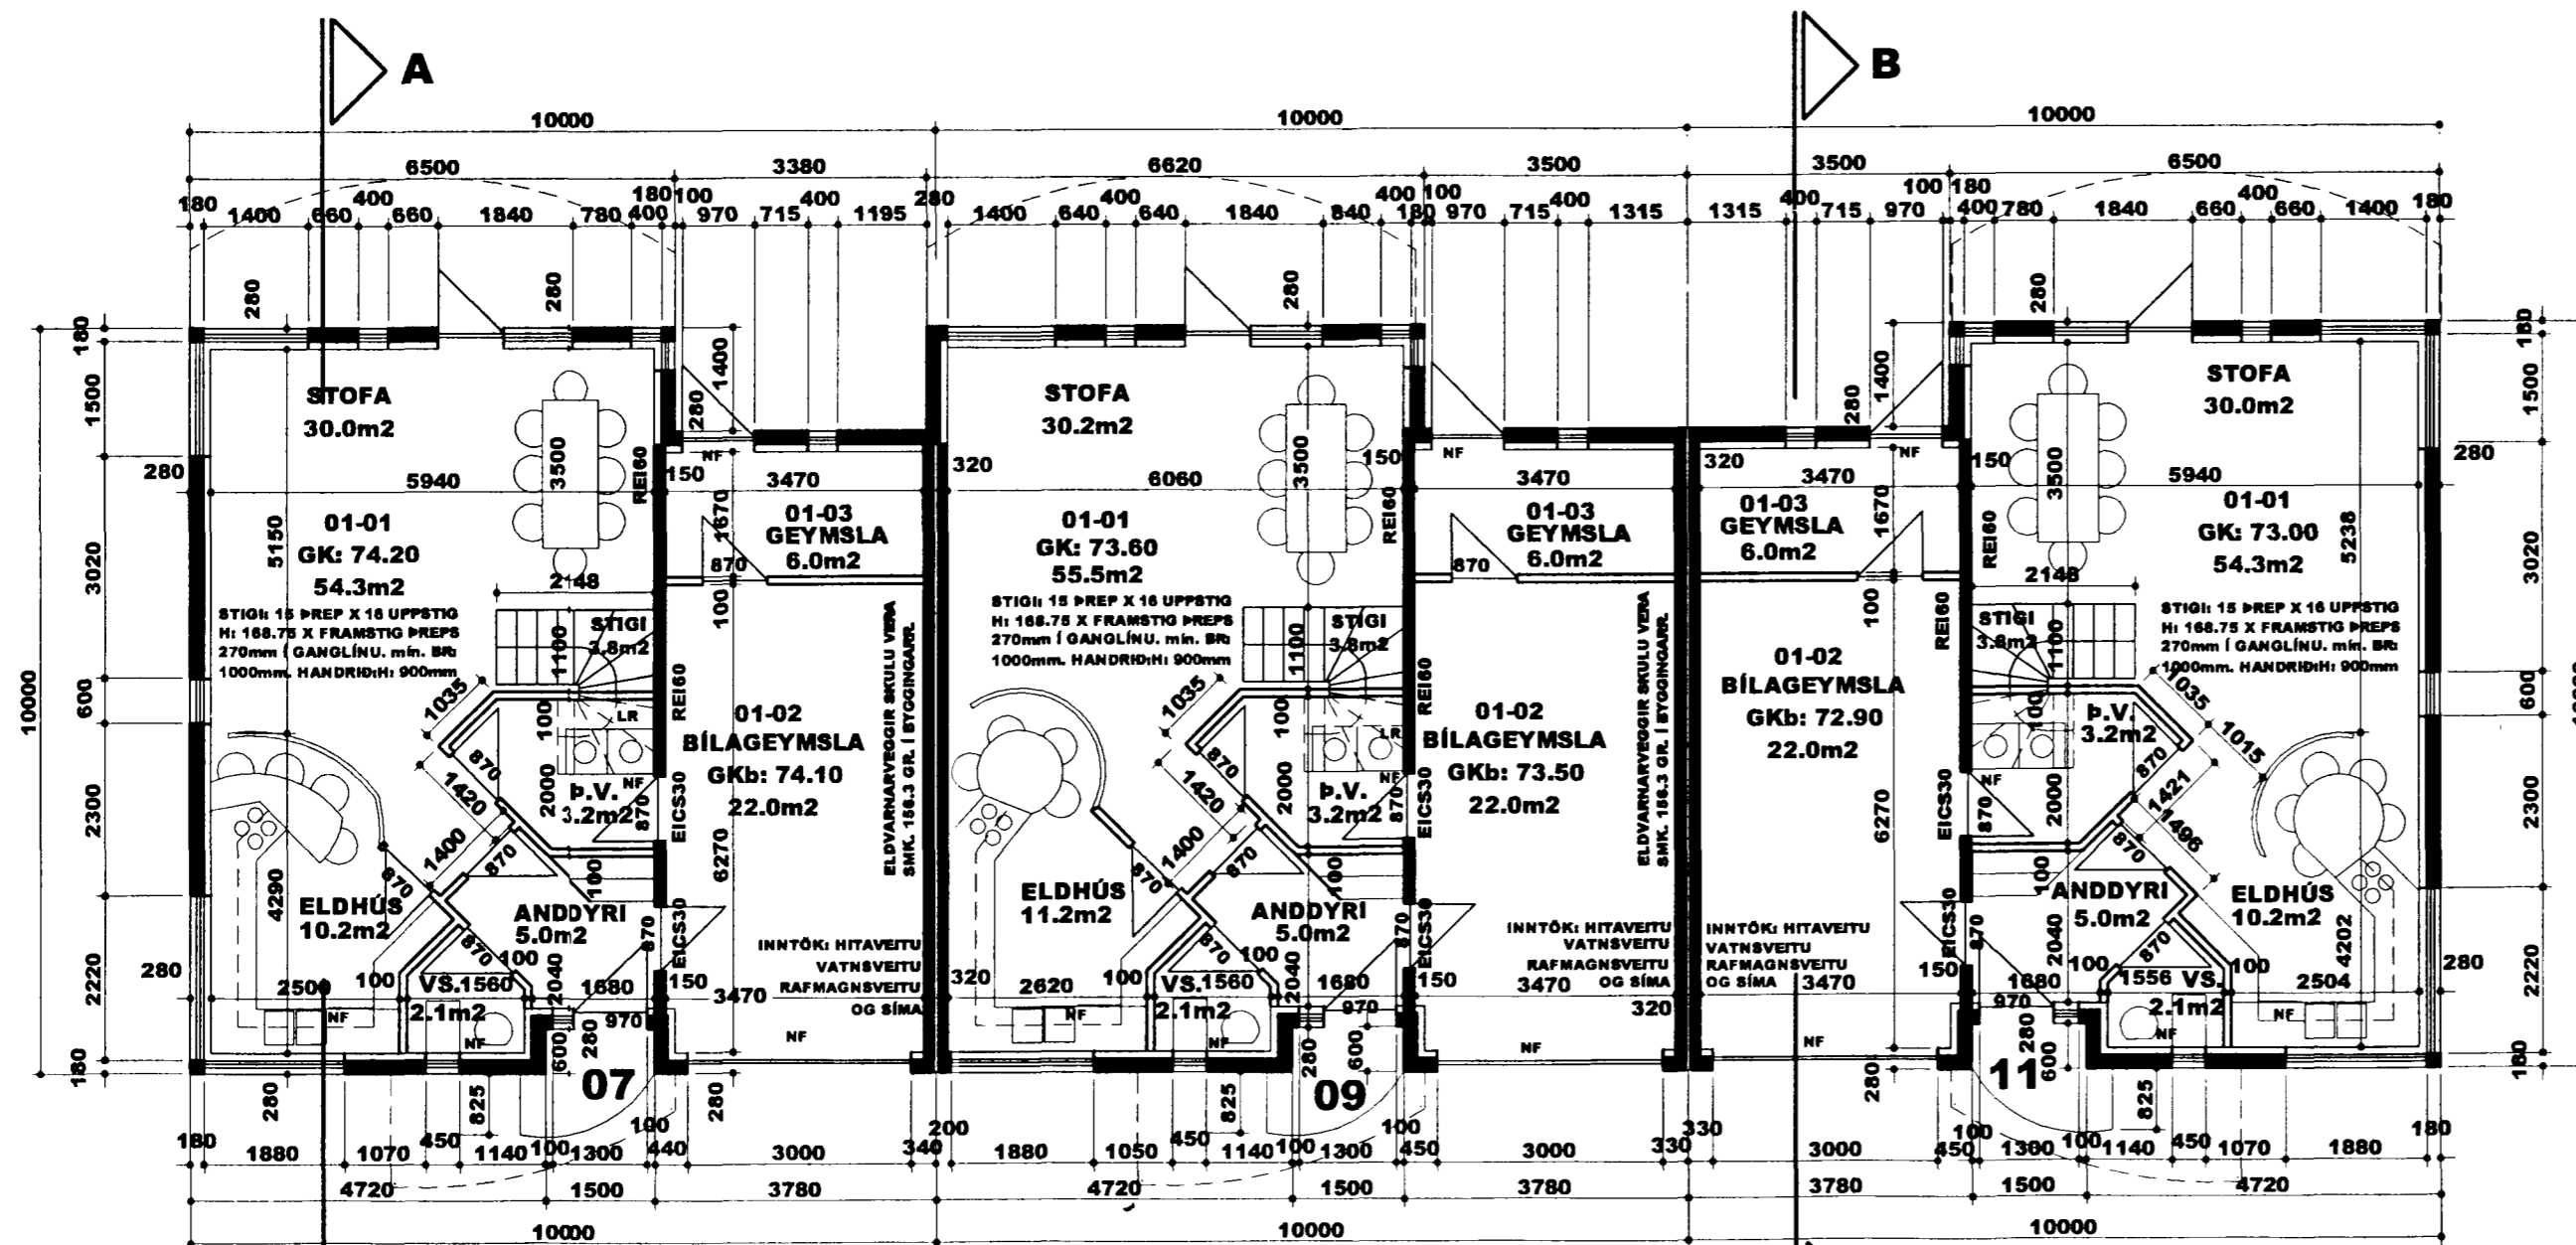

HEITI: RADHÚS VIÐ SVÖLUÁS 07, 09 OG 11. 220 HF.

HANNAÐ: HÓMEIRA GHARAVI ÞORGEIR ÞORGEIRSSON

DAGS: 11.09.01 MKV: 1:100 TEKJ.NR:02 / 10 VERKEFNIÐ NR: 0107150

SAMÞYKKT: KENNITALA: 240657-5469

BYGGINGAR OG SKIPULAGSHÖNNUN ehf. kt:501000-2050 VSK:24965
SUÐURLANDSBRÁUT 10, 108 REYKJAVÍK. S/ F: 588.8890 telknistofan@tal.is