




AUSTUR.

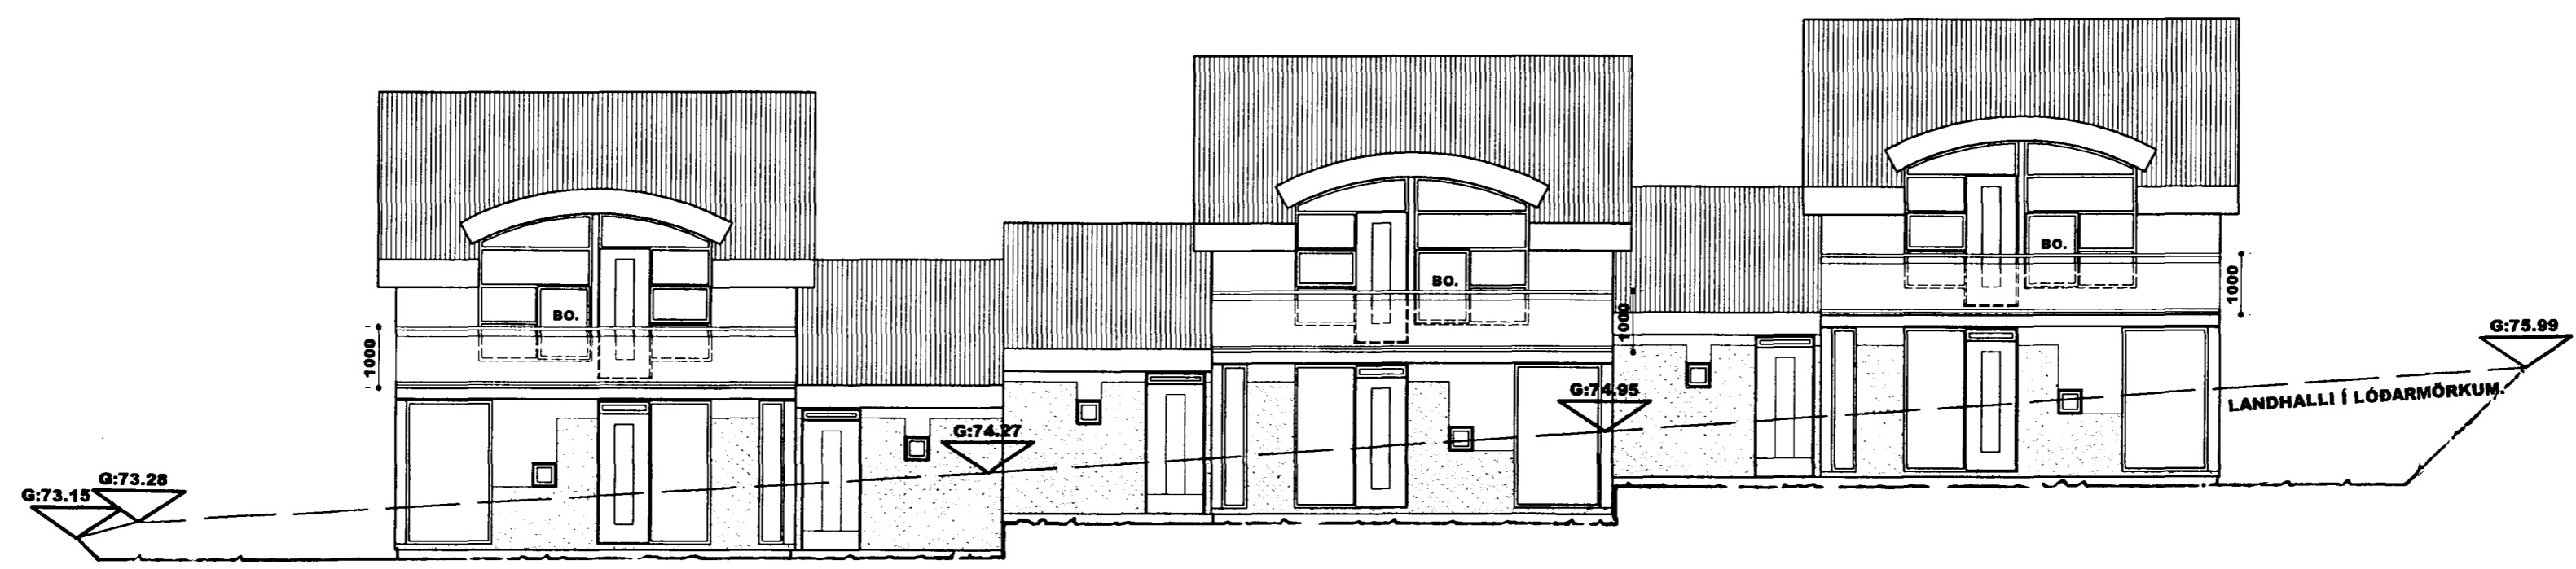

VESTUR.

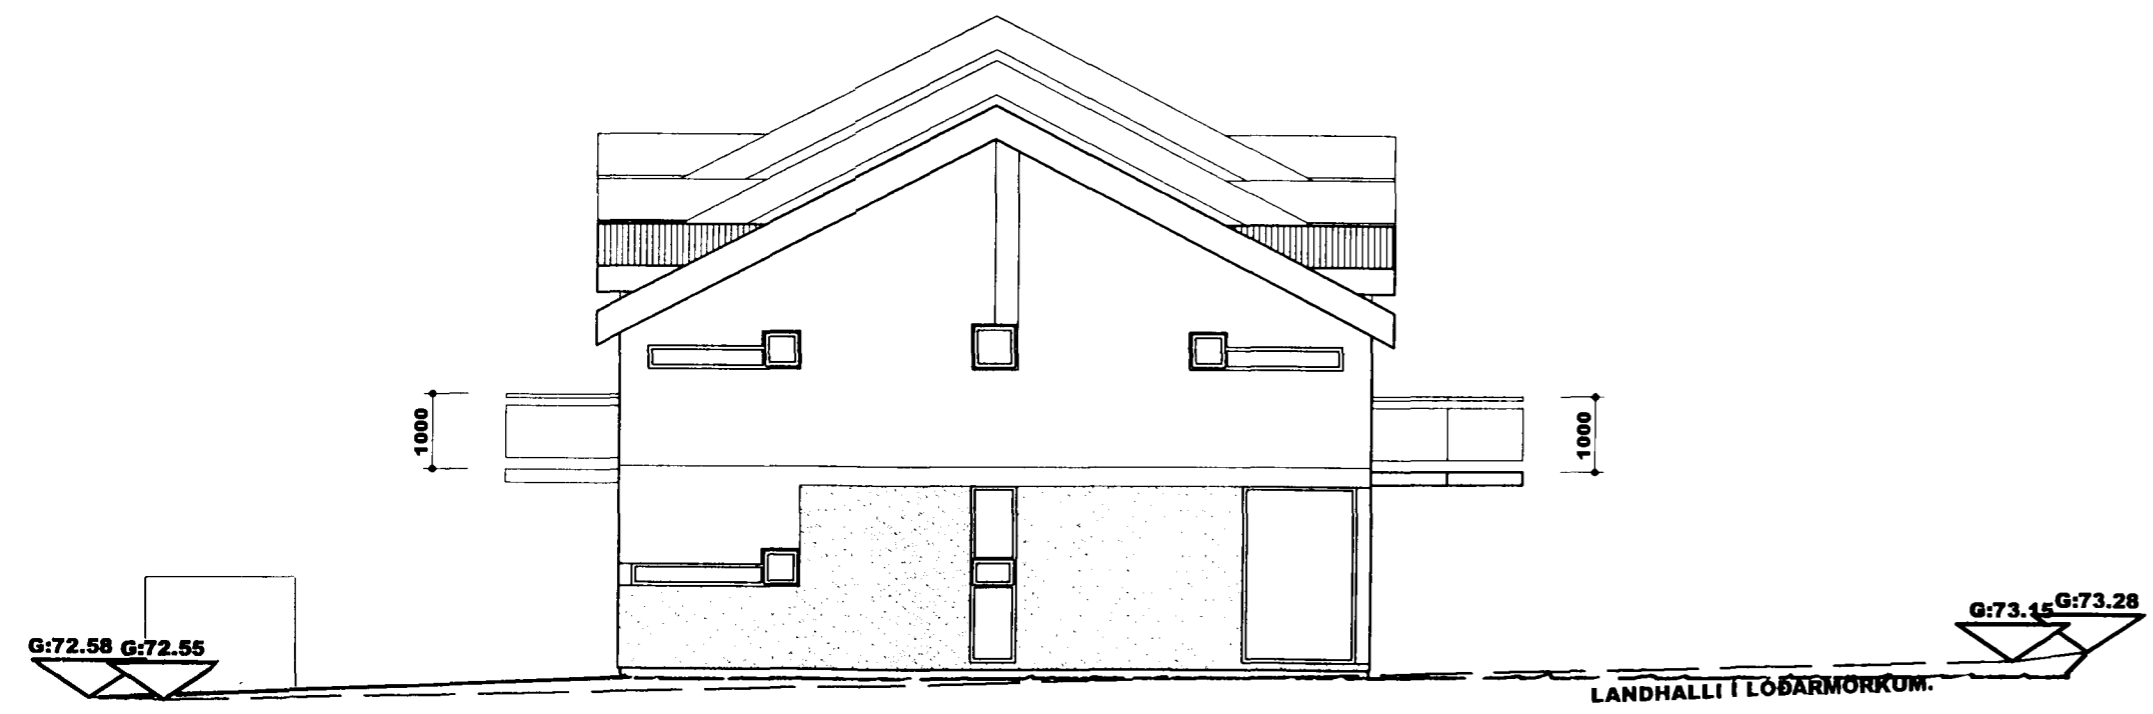

NORÐUR.

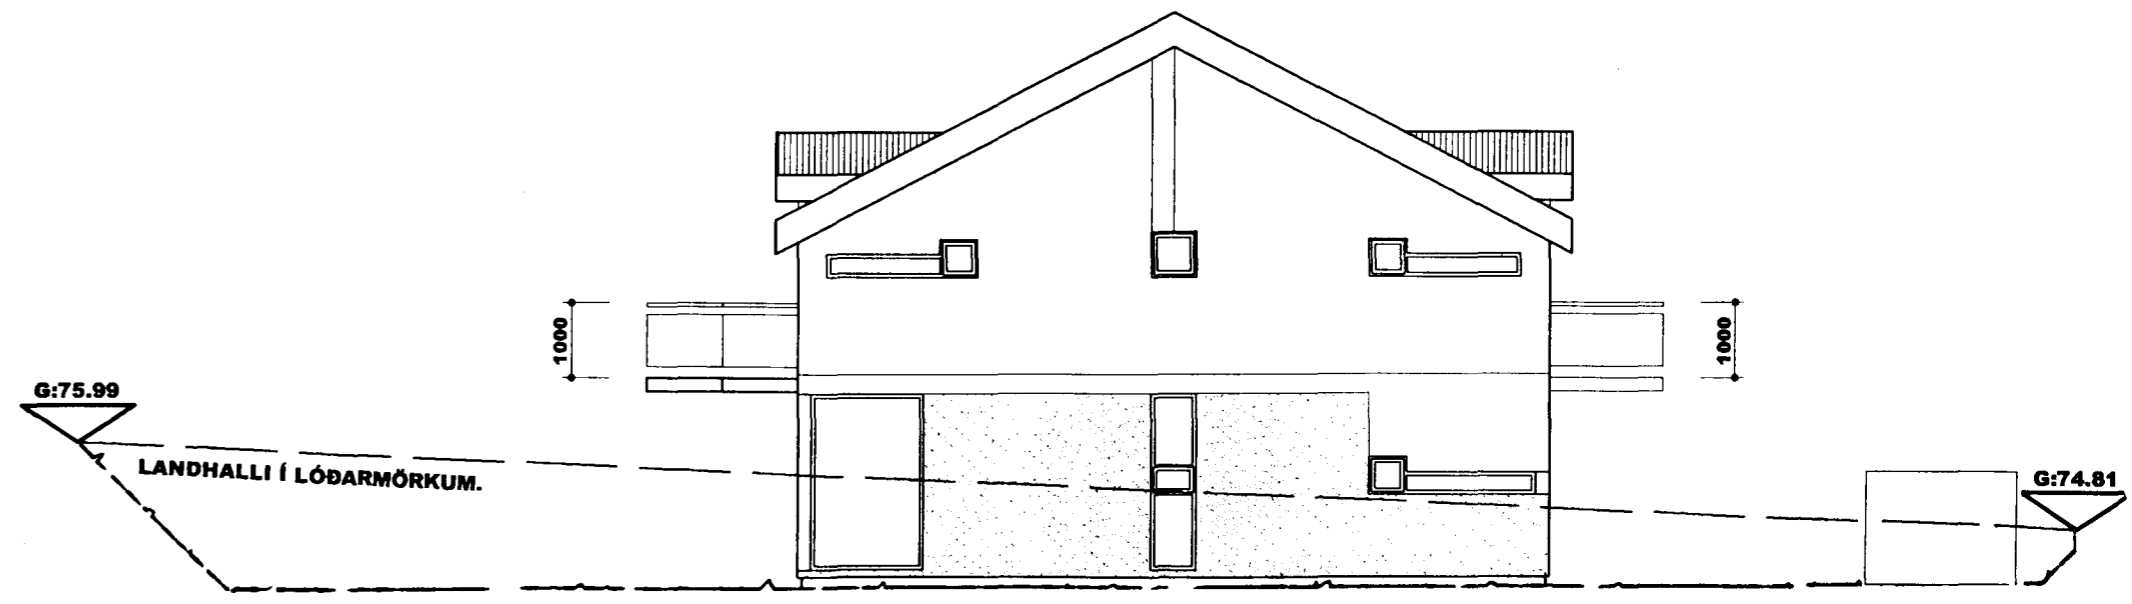

SUÐUR.



HEITI: **RÁÐHÚS VIÐ SVÓLUÁS 07, 09 OG 11. 220 HF.**

HANNAÐ: **HÓMEIRA GHARAVI** ÞORGEIR ÞORGEIRSSON

DAGS: **11.09.01** MKV: **1:100** TEIKN.NR: **03 /10** VERKEFNI NR: **0107150**

SAMÞYKKT: \_\_\_\_\_ KENNITALA: **240657-5469**

**BYGGINGAR OG SKIPULAGSHÖNNUN ehf. kt:501000-2050 VSK:24965**  
**SUÐURLANDSBRÁUT 10, 108 REYKJAVÍK. S/ F: 588.8890 telknistofan@tal.is**