


SVÖLUHRAUN NR. 15 M. 1:100


Samþykkt & fundi bygginga-  
nefndar þ. 8/4 1970

BYGGINGAFULLTÖUN  
I HAFNARHÍÐI


*[Signature]*

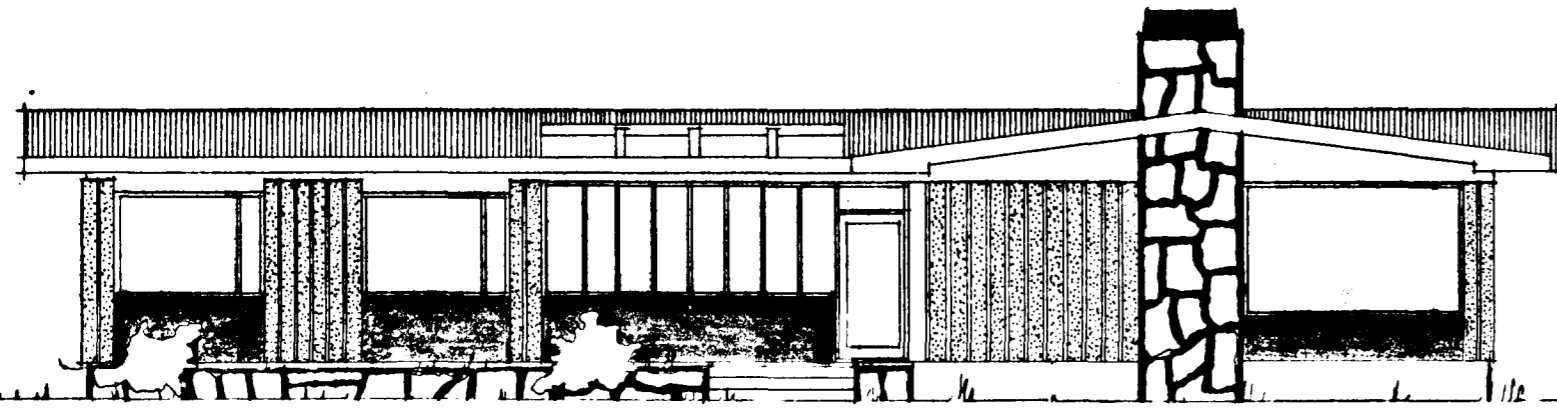


SUD-AUSTUR

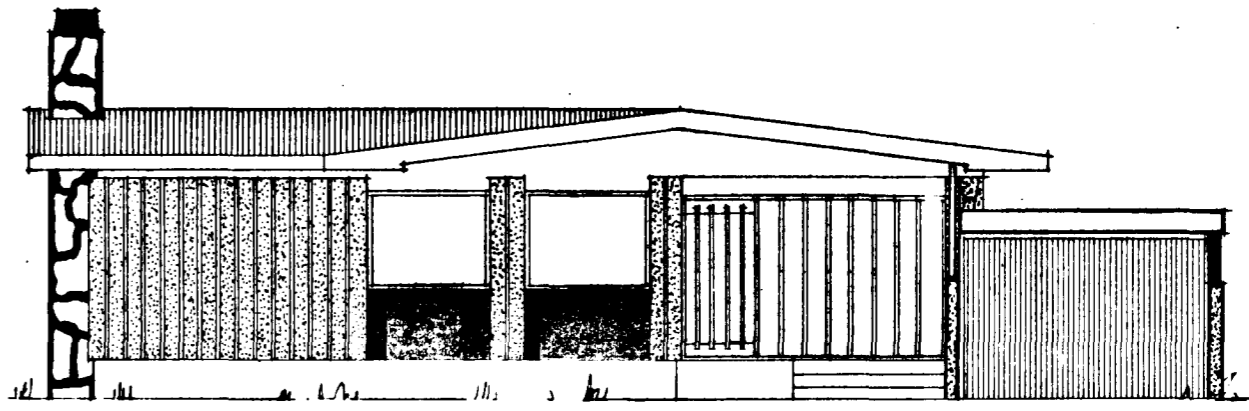

NORD-AUSTUR

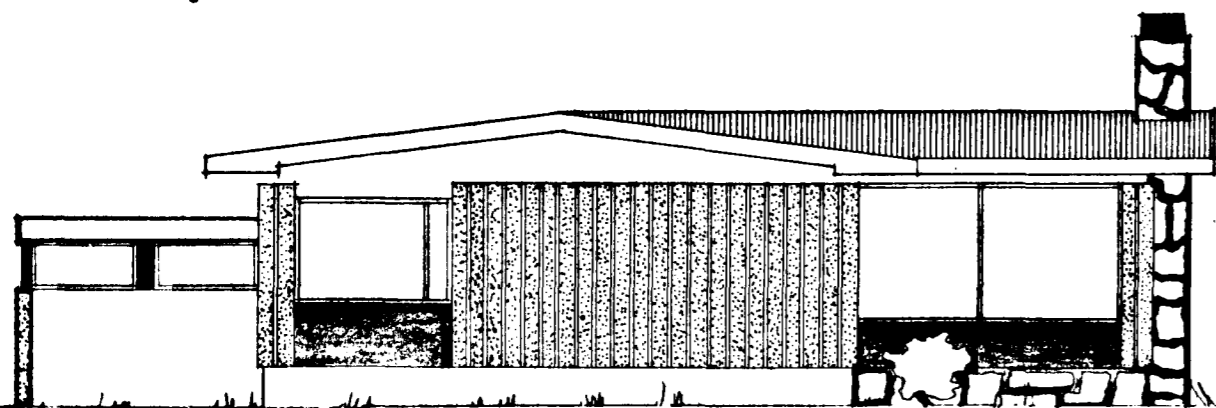

SUD-VESTUR

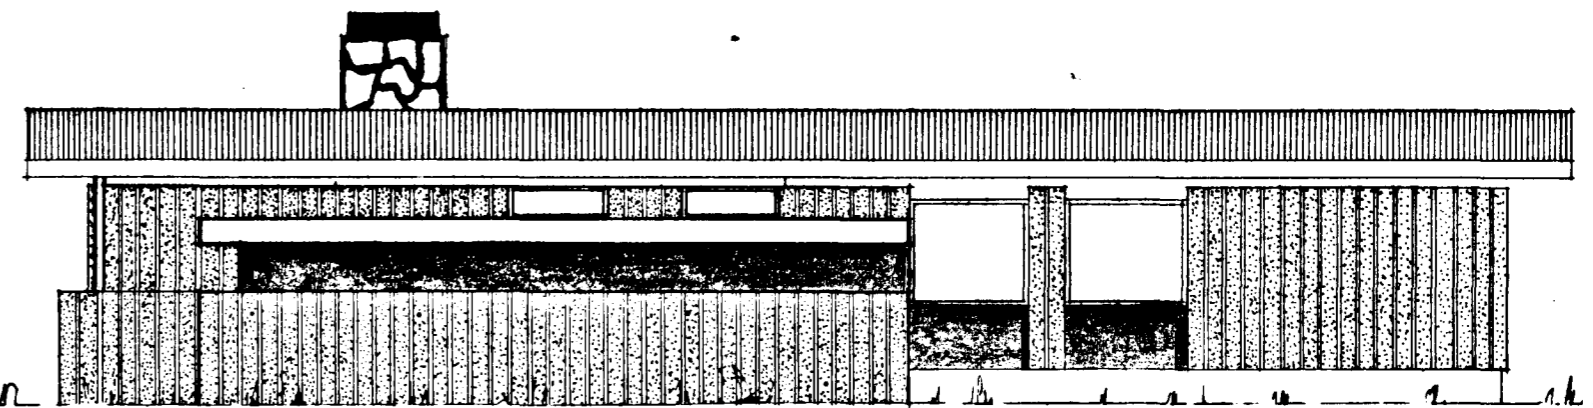

NORD-VESTUR

REYKJAVÍK Í APRÍL, 1970

*[Signature]*