




NORD-AUSTUR

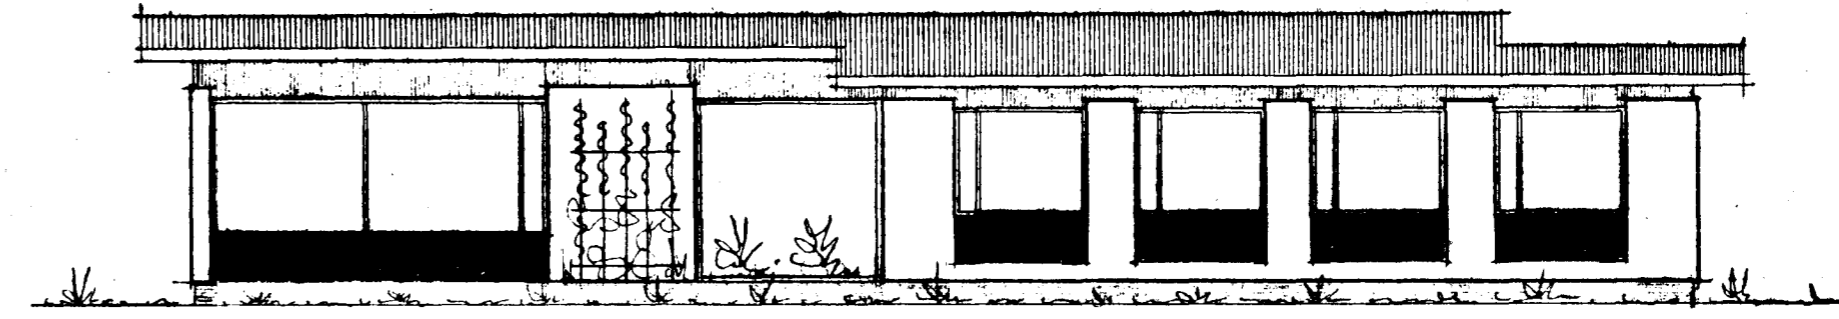

SUD-AUSTUR

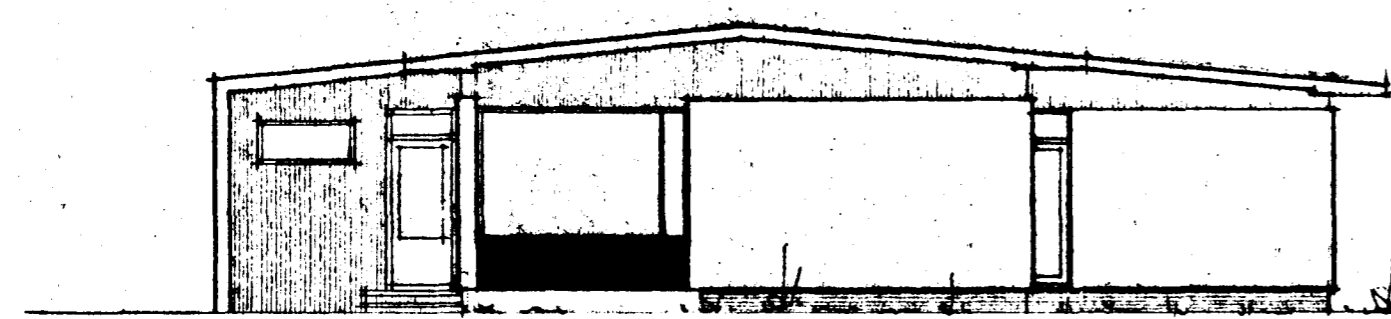

SUD-VESTUR

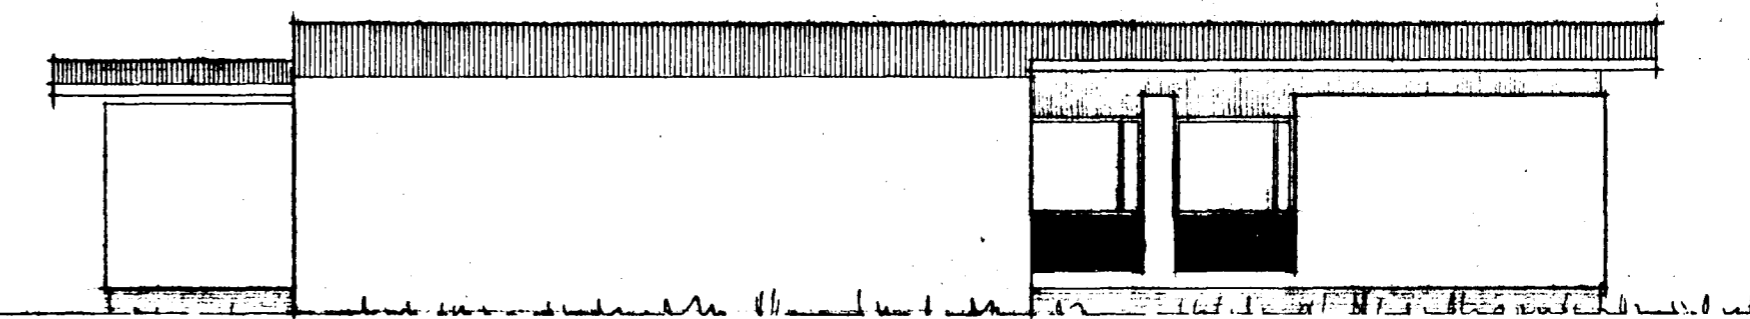

NORD-VESTUR

VERKEFNI SVÓLUHRAUN NR. 17	MÁL 1:100	DAGS. / MAI 68	NR.
	TEIKN.	BR.	
SAMP. <i>Gjartan Sveinsson</i>			
TEIKNISTOFA KJARTANS SVEINSSONAR SKÚLAGOTU 63 SÍMI 16534			