



Sampykkt & fundi bygginga-
nefndar þ. 29. 5. 1968

BYGGINGAFULLTRÚINN
I HAFNARFIRÐI


Pjetur Árnason

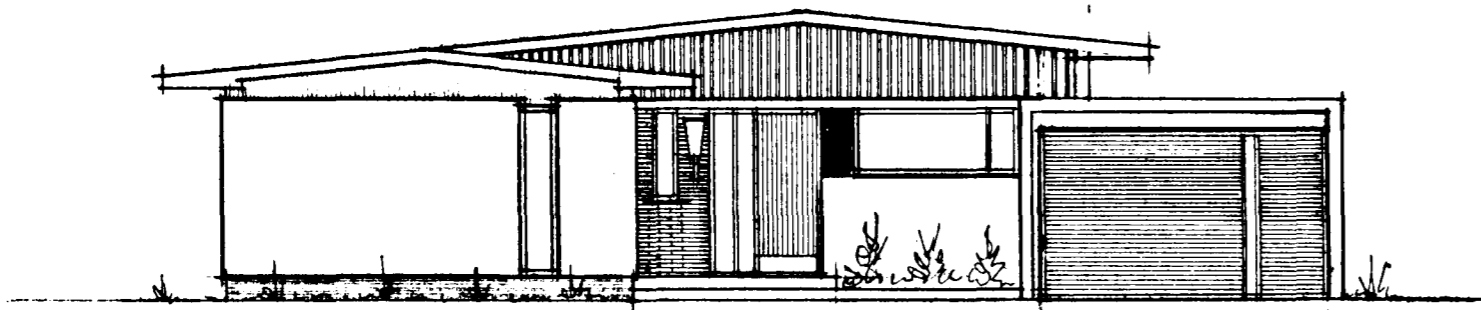


NORD-AUSTUR

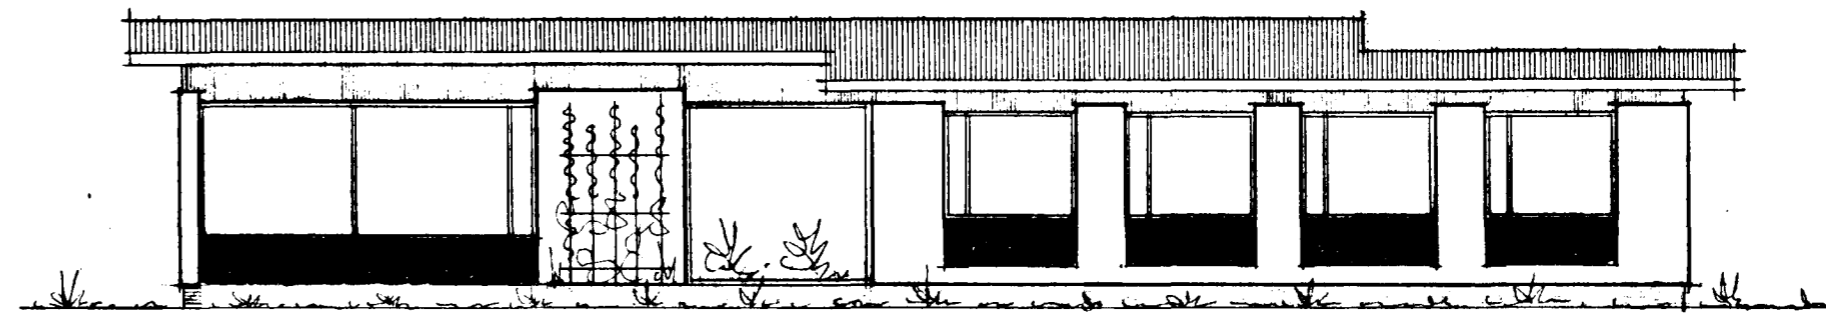

SOÐ-AUSTUR

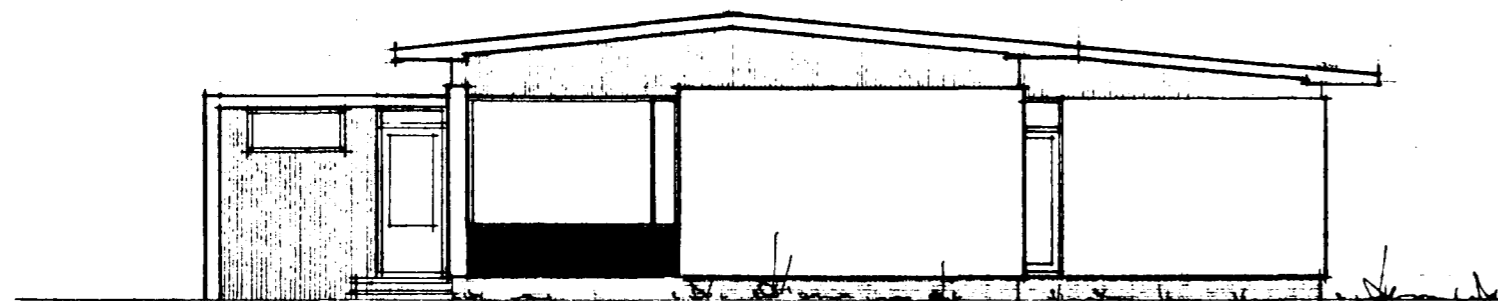

SOÐ-VEÐTUR

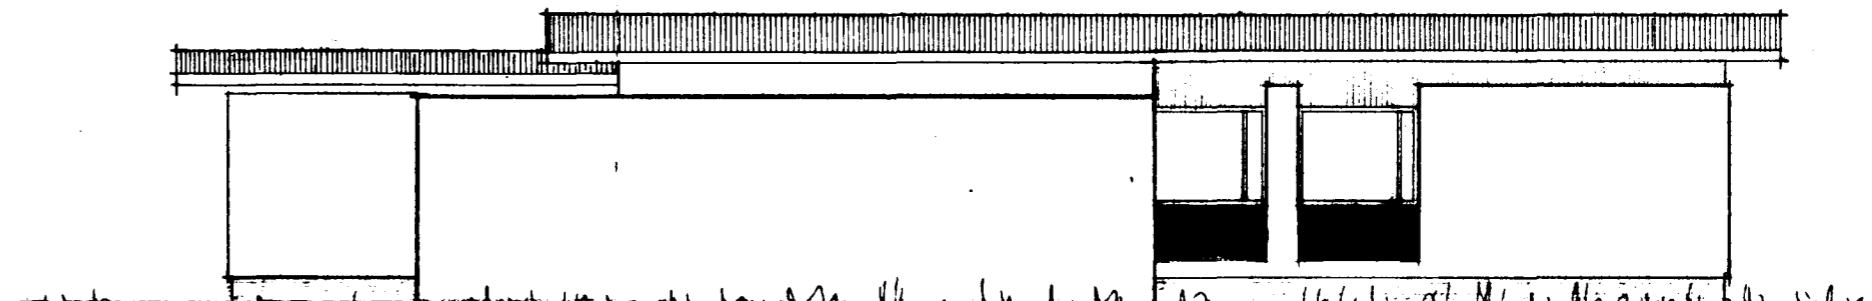

NOÐ-VEÐTUR

VERKEFNI SVÖLUHRAUN NR. 17	MÁL 1:100	DAGS. MAI 68	NR.
	TEIKN.	BR. JUNI 68	
SAMP. <i>J. Jónsson Sveinsson</i>			
TEIKNISTOFA KJARTANS SVEINSSONAR SKÚLAGOTU 63 SÍMI 16534			