



Samþykkt á fundi bygginga-
nefndar þ. 29/5 1968

BYGGINGAFULLTRÚINN
I HAFNARFIRÐI


[Handwritten signature]

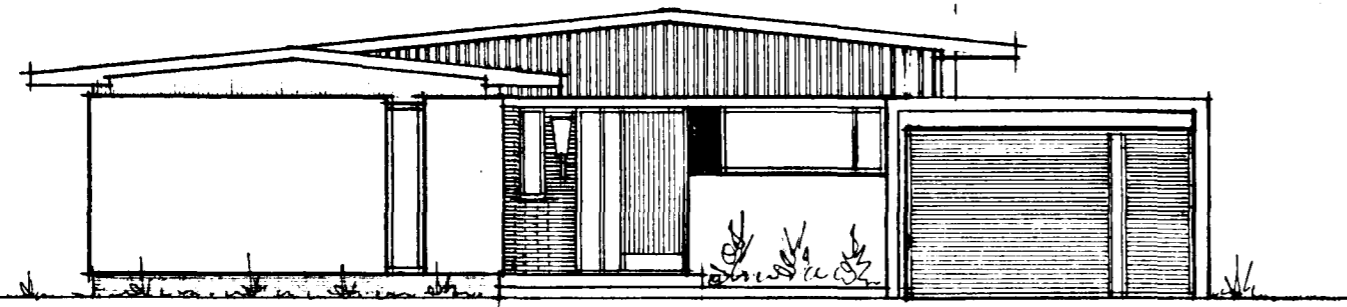


NORD-AUSTUR

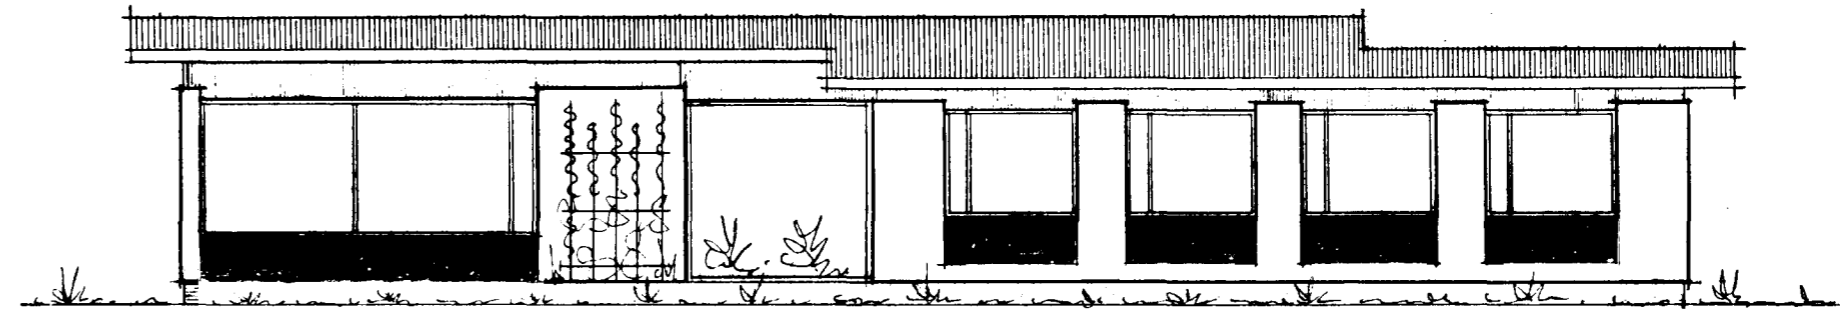

SOÐ-AUSTUR

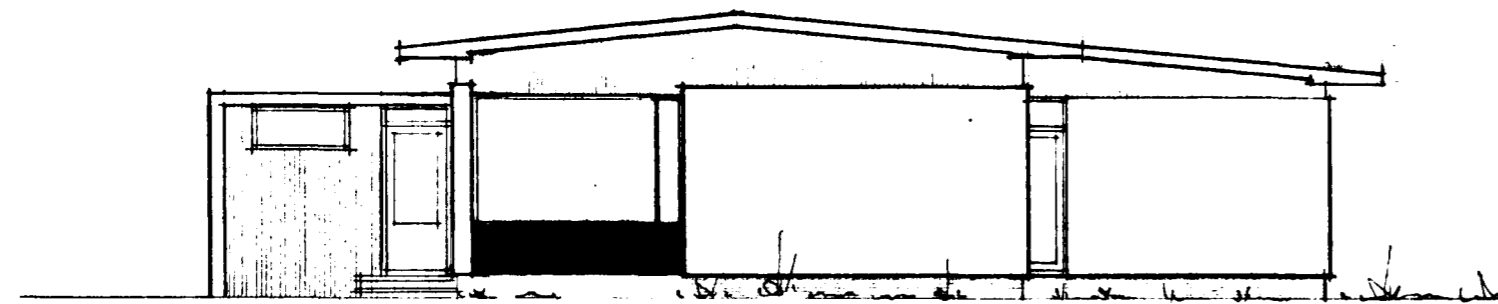

SOÐ-VESTUR

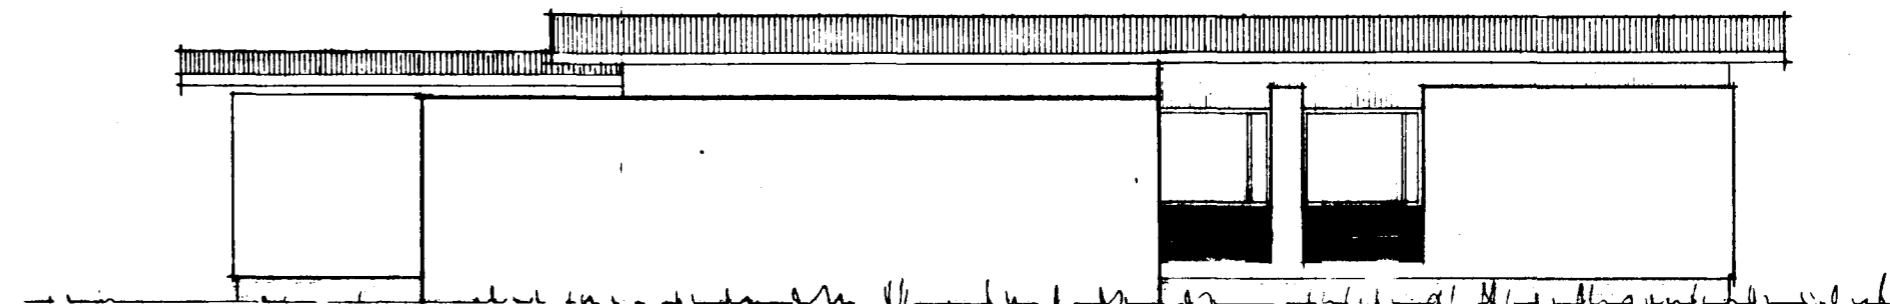

NORD-VESTUR

VERKEFNI SVÓLUHRAUN NR. 17	MÁL 1:100	DAGS. / MAI 68	NR.
	TEIKN.	BR. JÓHAN	
SAMP. <i>Jóhanna Sveinsson</i>			
TEIKNISTOFA KJARTANS SVEINSSONAR SKÚLAGOTU 63 SÍMI 16534			