

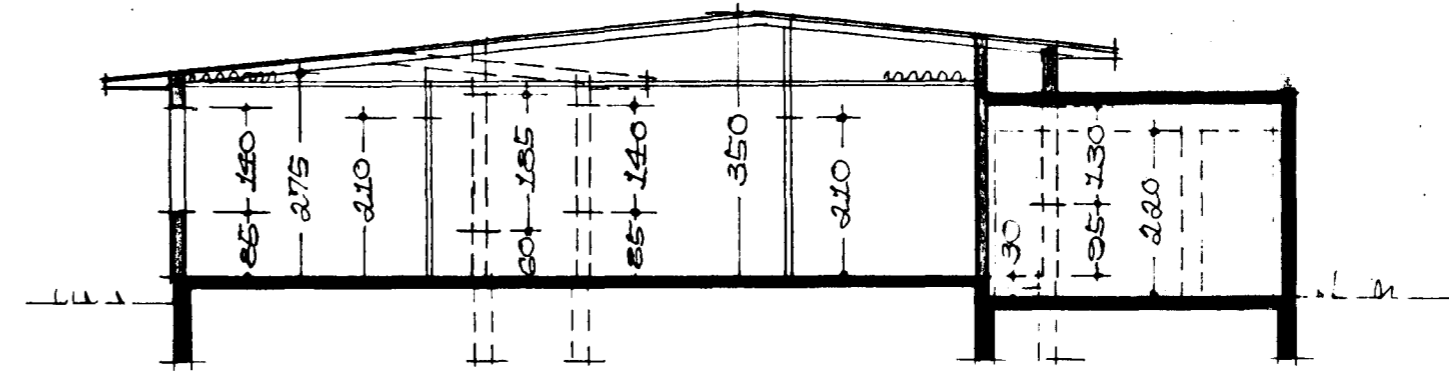


[Signature]

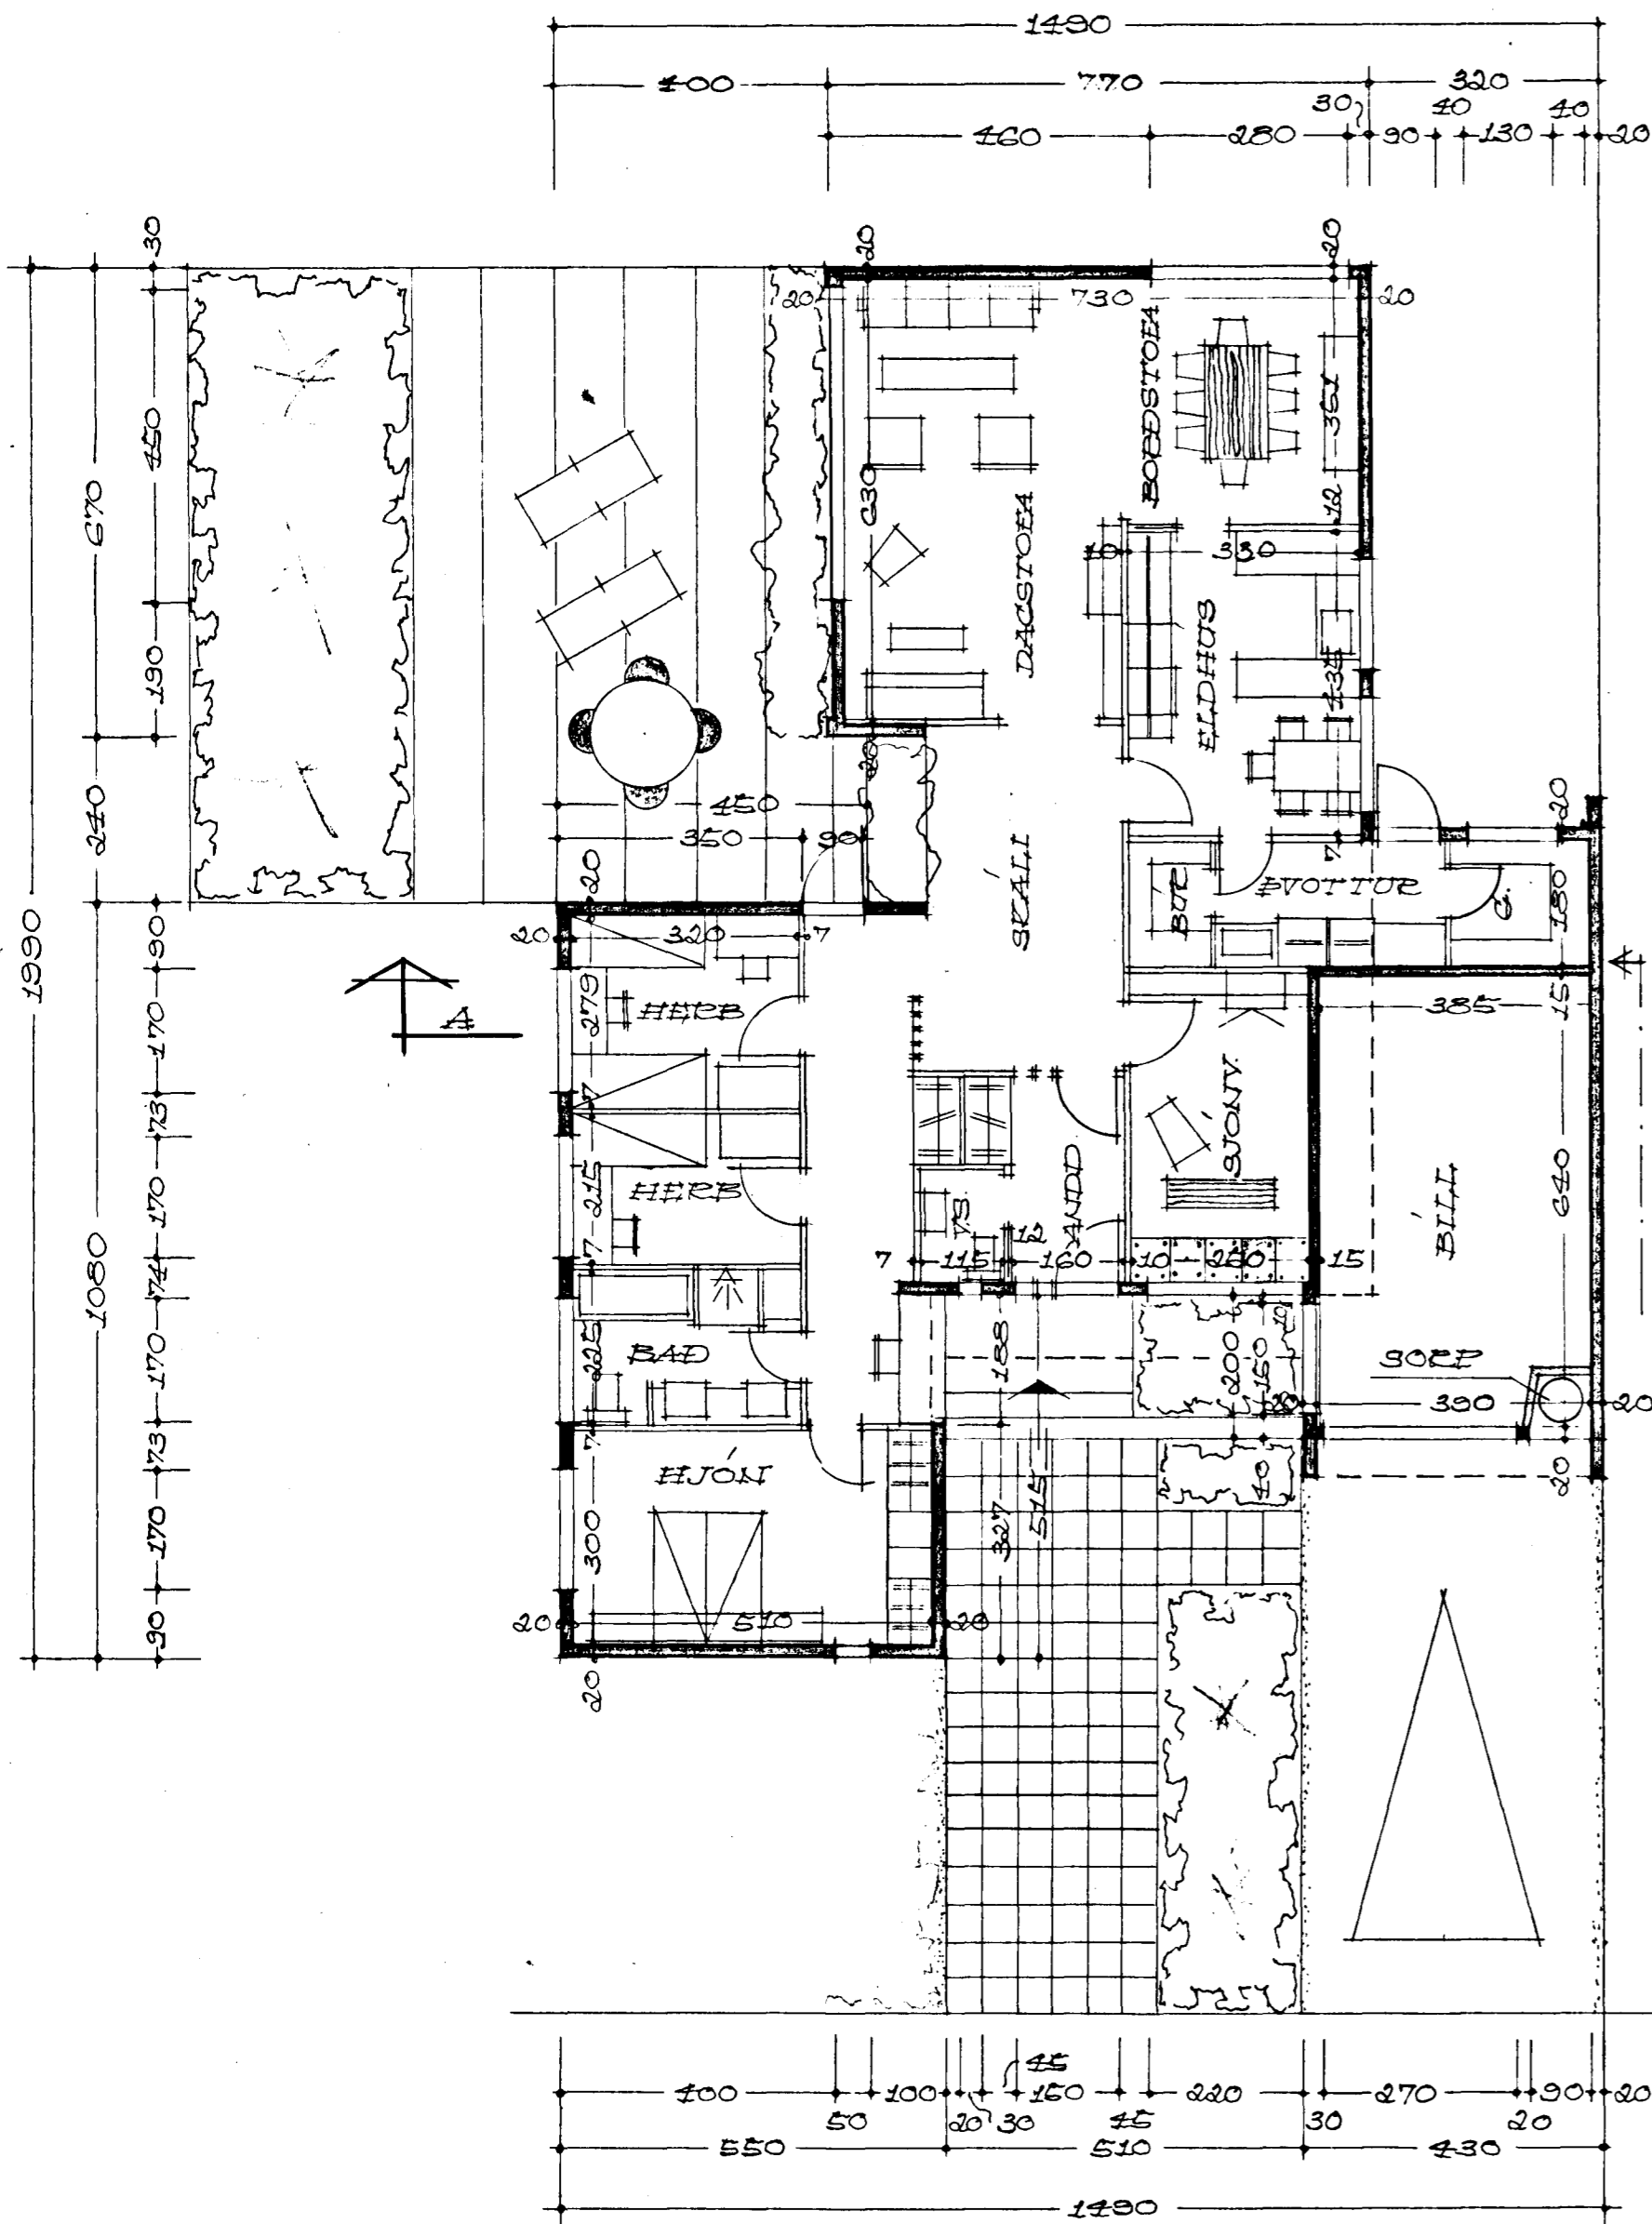

SKURÐUR A-A

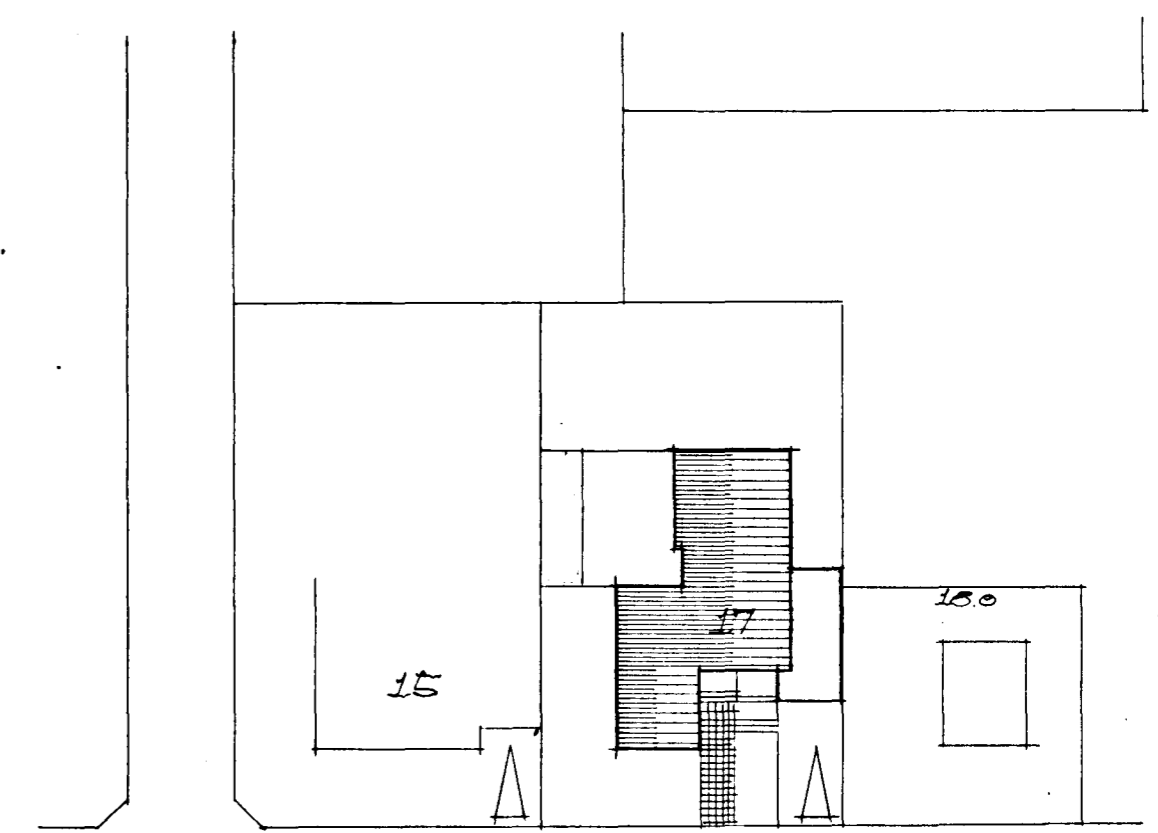

SVÖLUHRAUN

AFSTÖÐUMÆND M. 1:500
FLATARMÁL HÚSS 165,82 M²
— BILLSTUÐ 27,08 M²

VERKEFNI SVÖLUHRAUN NR. 17	MÁL 1:100	DAGS MAI 68	NR.
	TEIKN.	BR. JUSTI 68	
SAMP. <i>J. Jartan Sveinsson</i>			
TEKNISTOFA KJARTANS SVEINSSONAR SKÚLAGÖTU 63 SÍMI 16534			