



DEILI D 1:5

ATH! ÚTLOFTUN PAKS ER
LANGSUM EFTIR PAKI

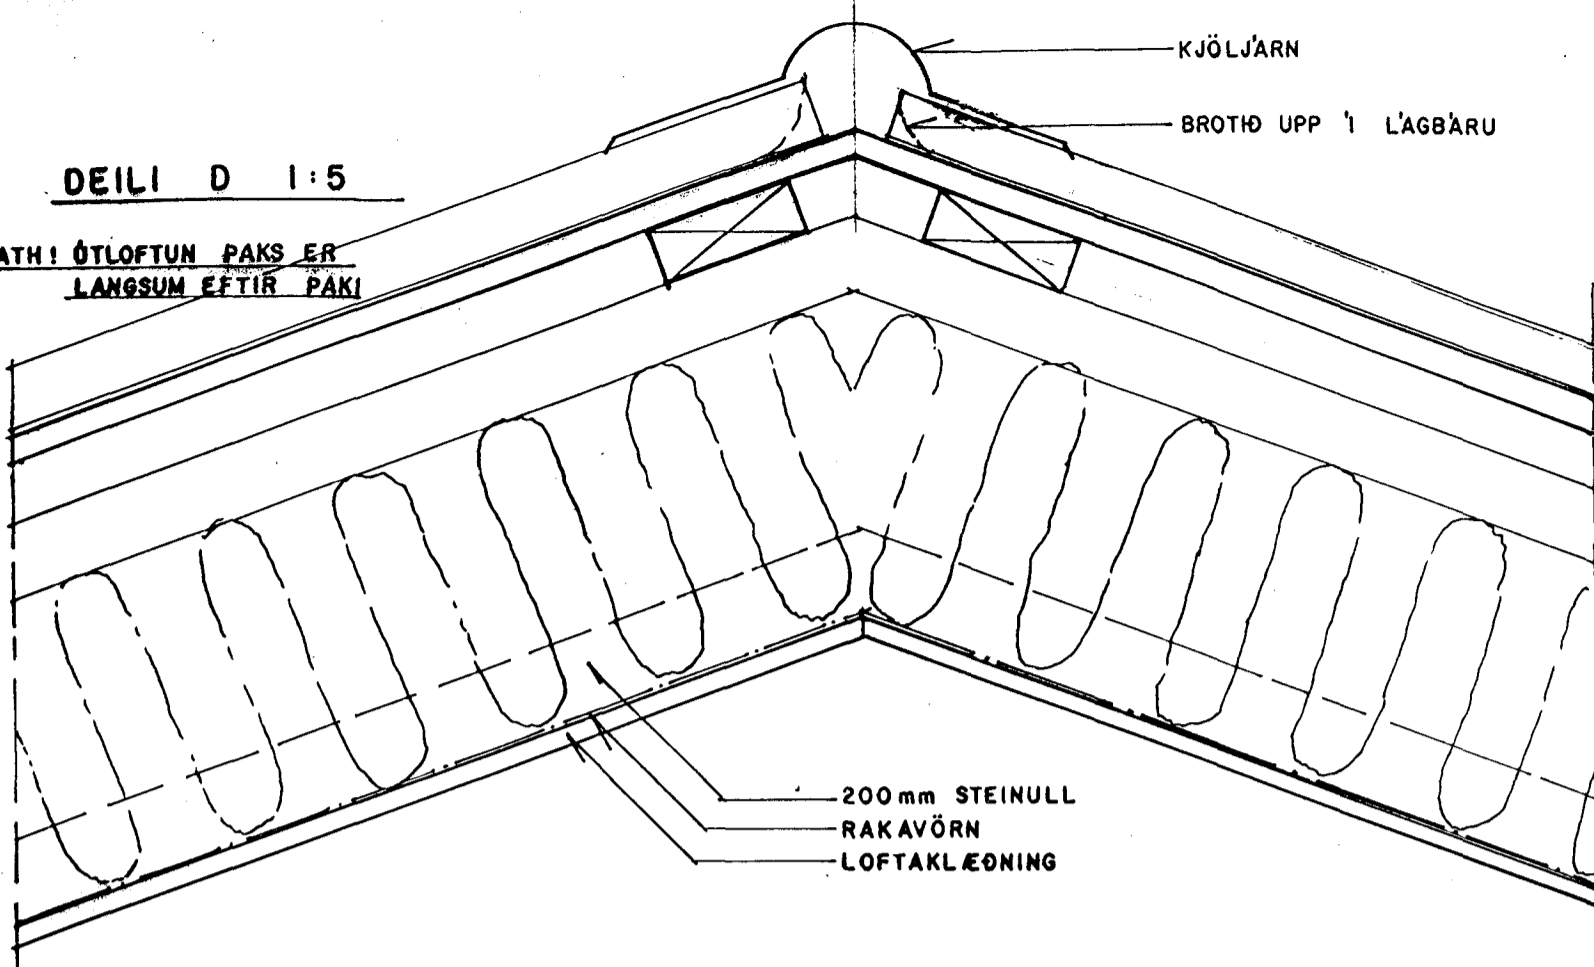


DEILI B 1:5


PAKSTÁL, SVART
PAKPAPPI
LEKTUR 38/100
12mm VATNSL. KROSSV.

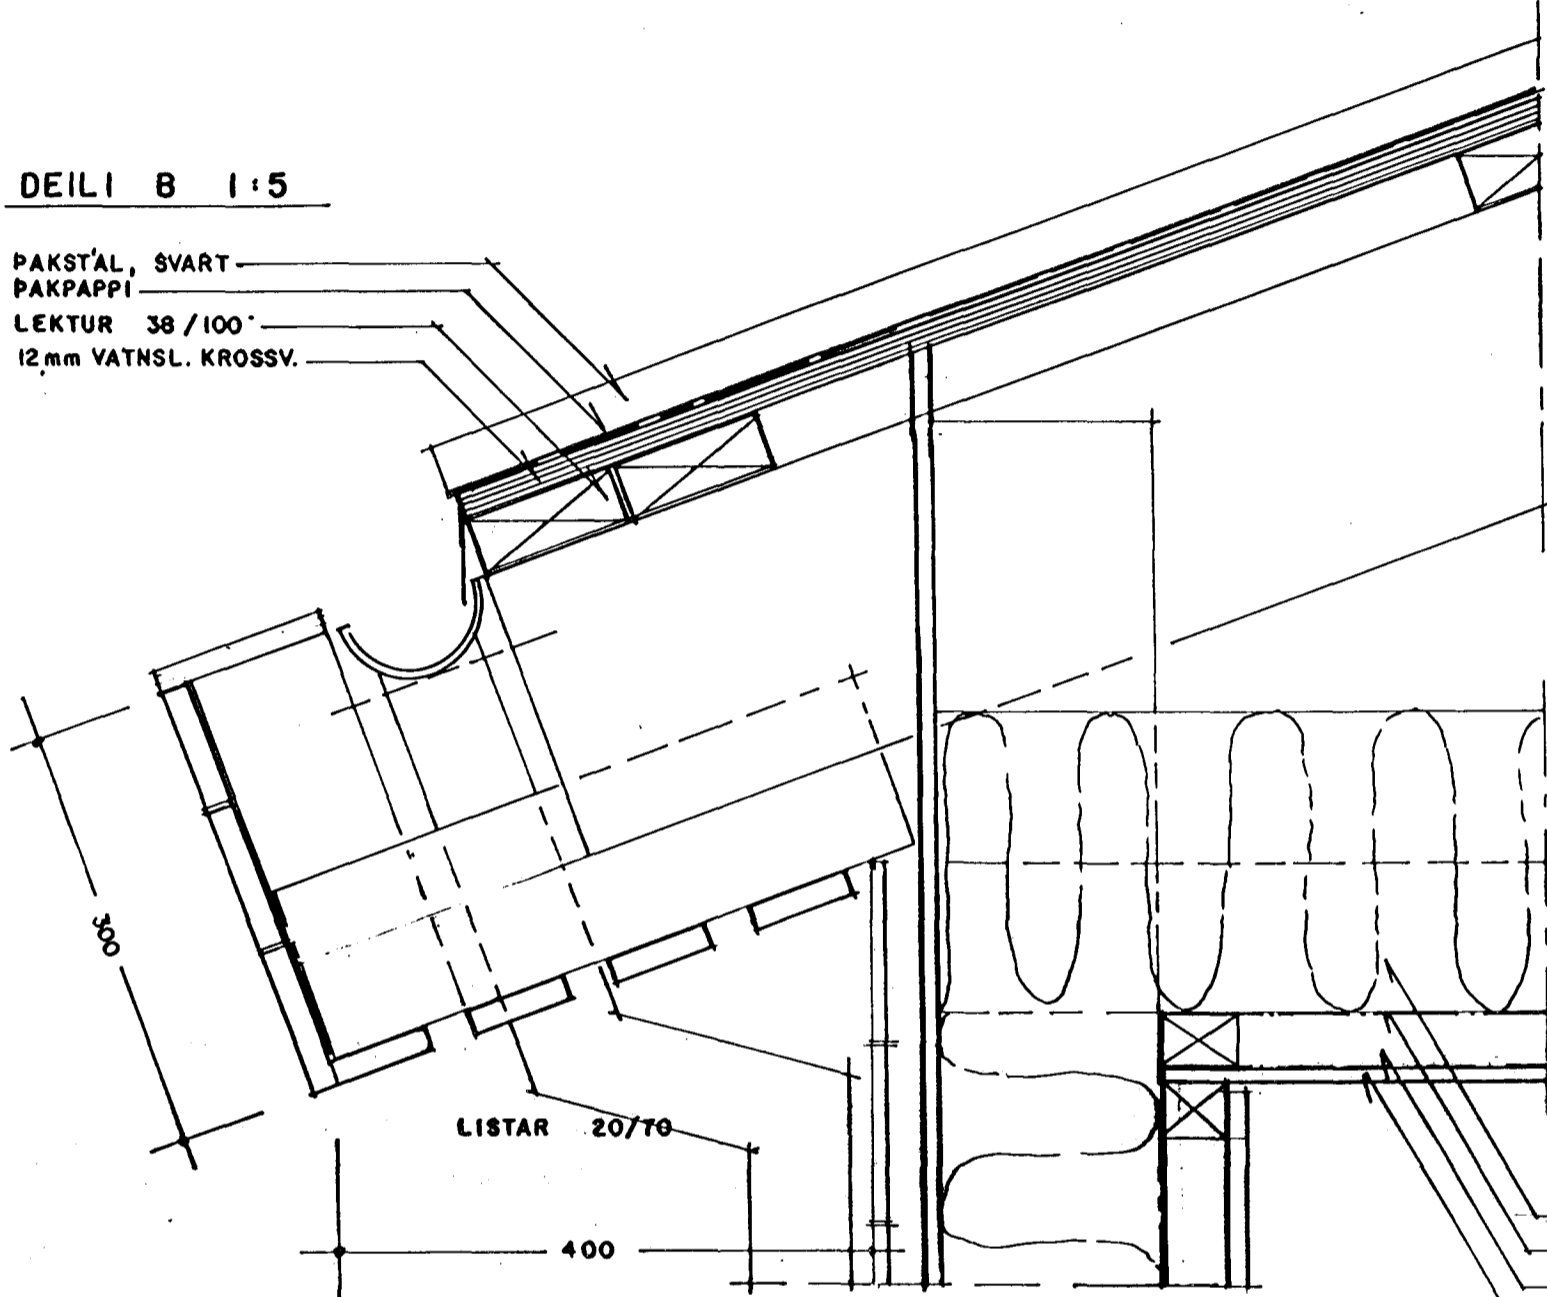


DEILI C 1:5

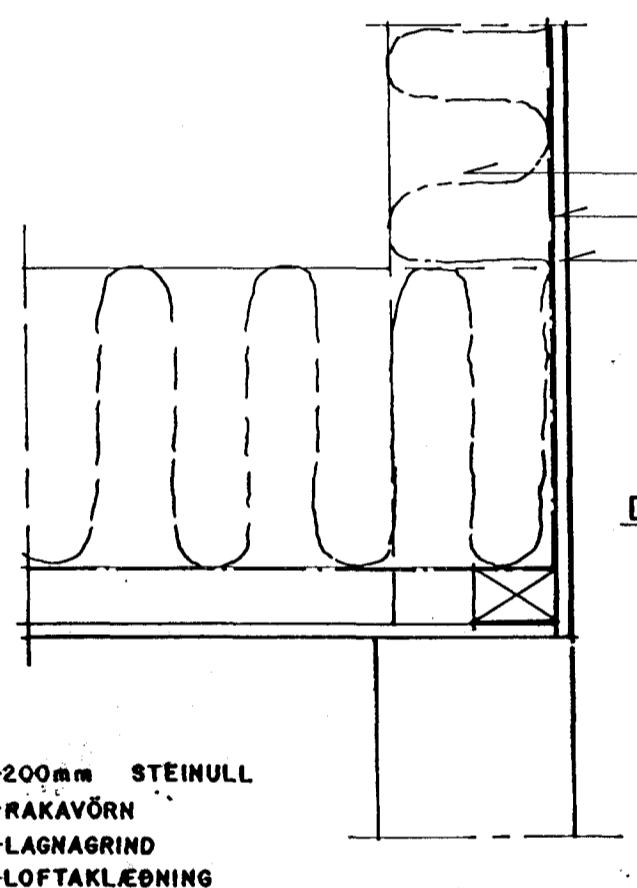

PAKKANTUR 'A' GAFLI 1:5

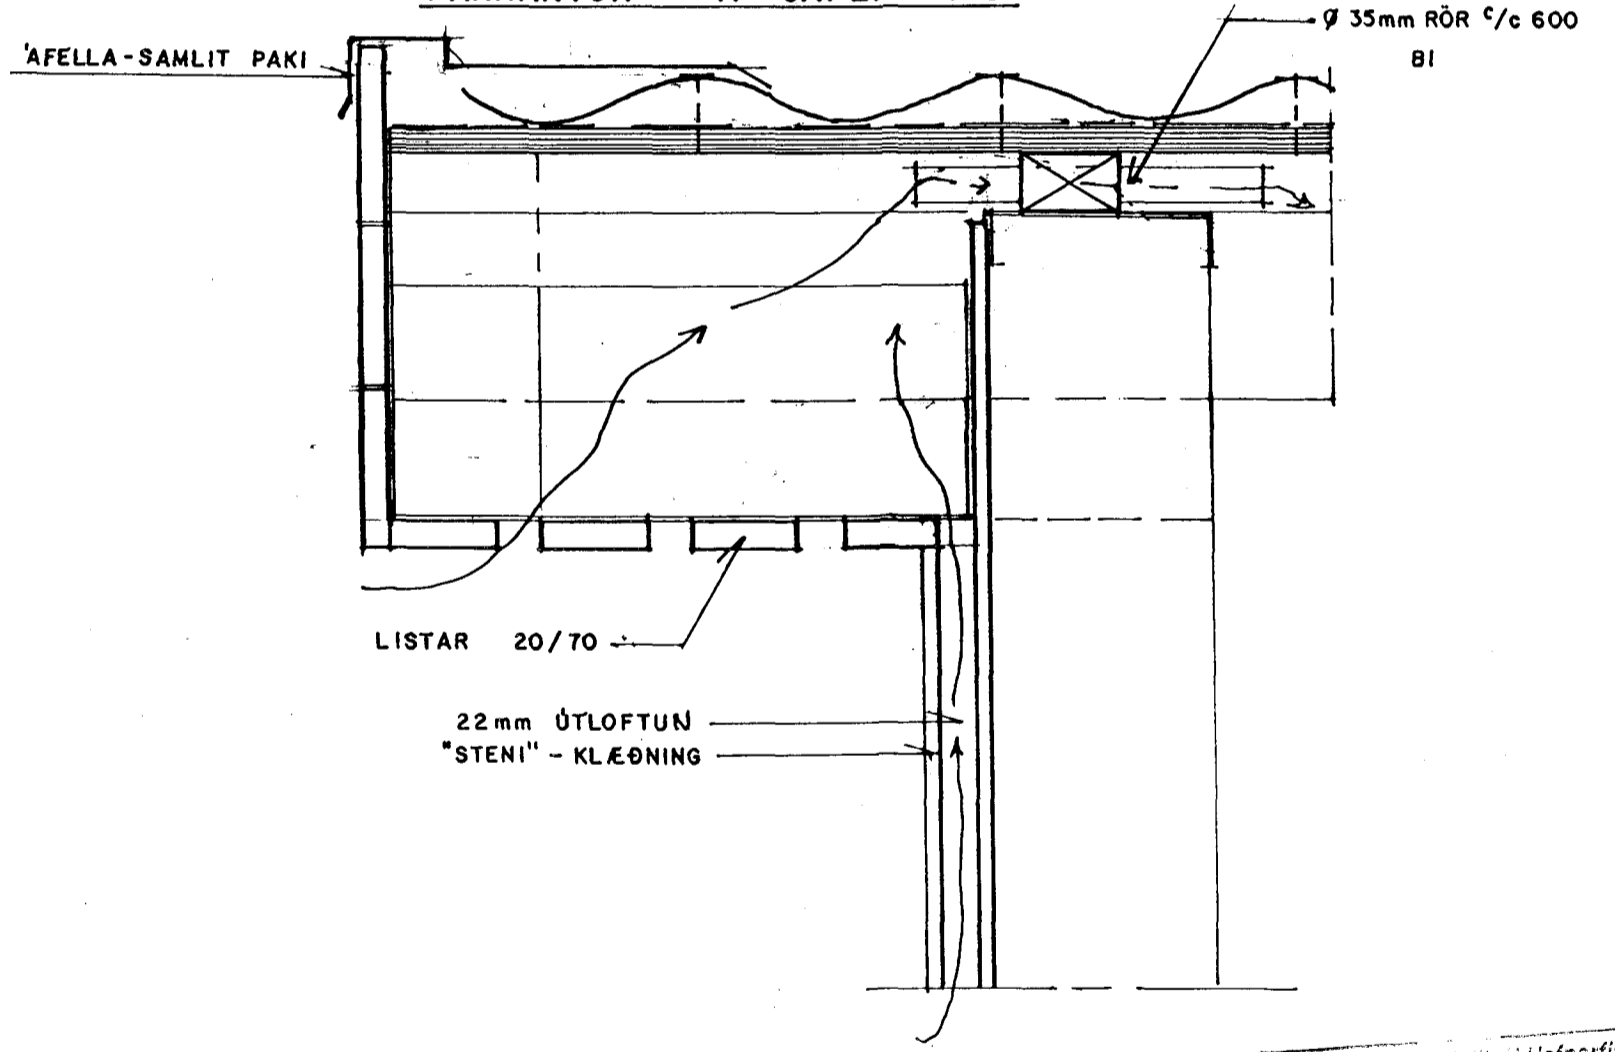

DEILI A 1:5

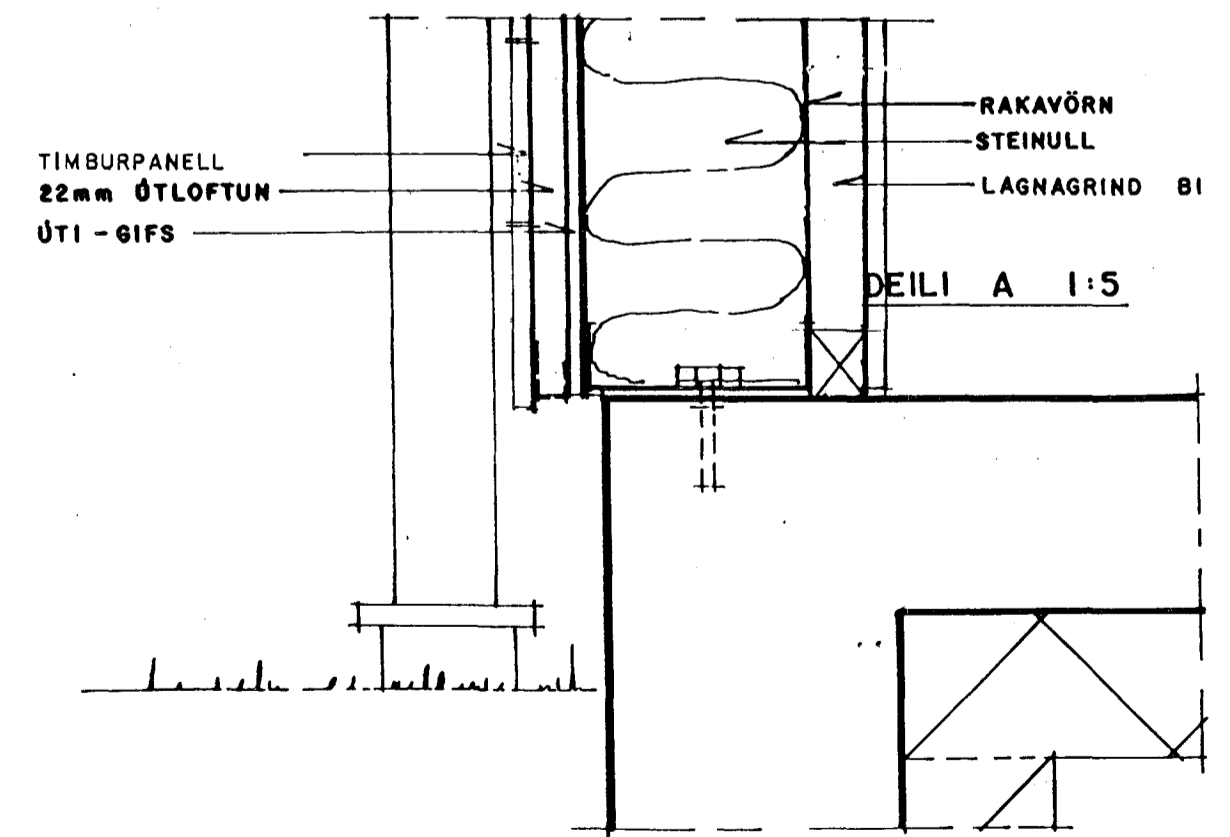

Bygginguáttíðni Hafnarfjarðar
Afgræitt þann
12 JAN 2000
Sigurbjartur Halldórsson

TEIGABYGGÐ IO - HAFNARFIRÐI

HLUTAMYNDIR - ÚTLOFTUN 1:5

DAGS BREYTT

SEPTEMBER 1999 A-14
ARSÉLL VIGNISSÓN ARKITEKT
STRANDGATA 26-28, HAFN. s. 555 28 50

11.01.00 *Arnell Vignisson*