



DEILI B 1:5

PAKSTÁL, SVART  
PAKPAPPI  
LEKTUR 38/100  
12mm VATNSL. KRÖSSV.

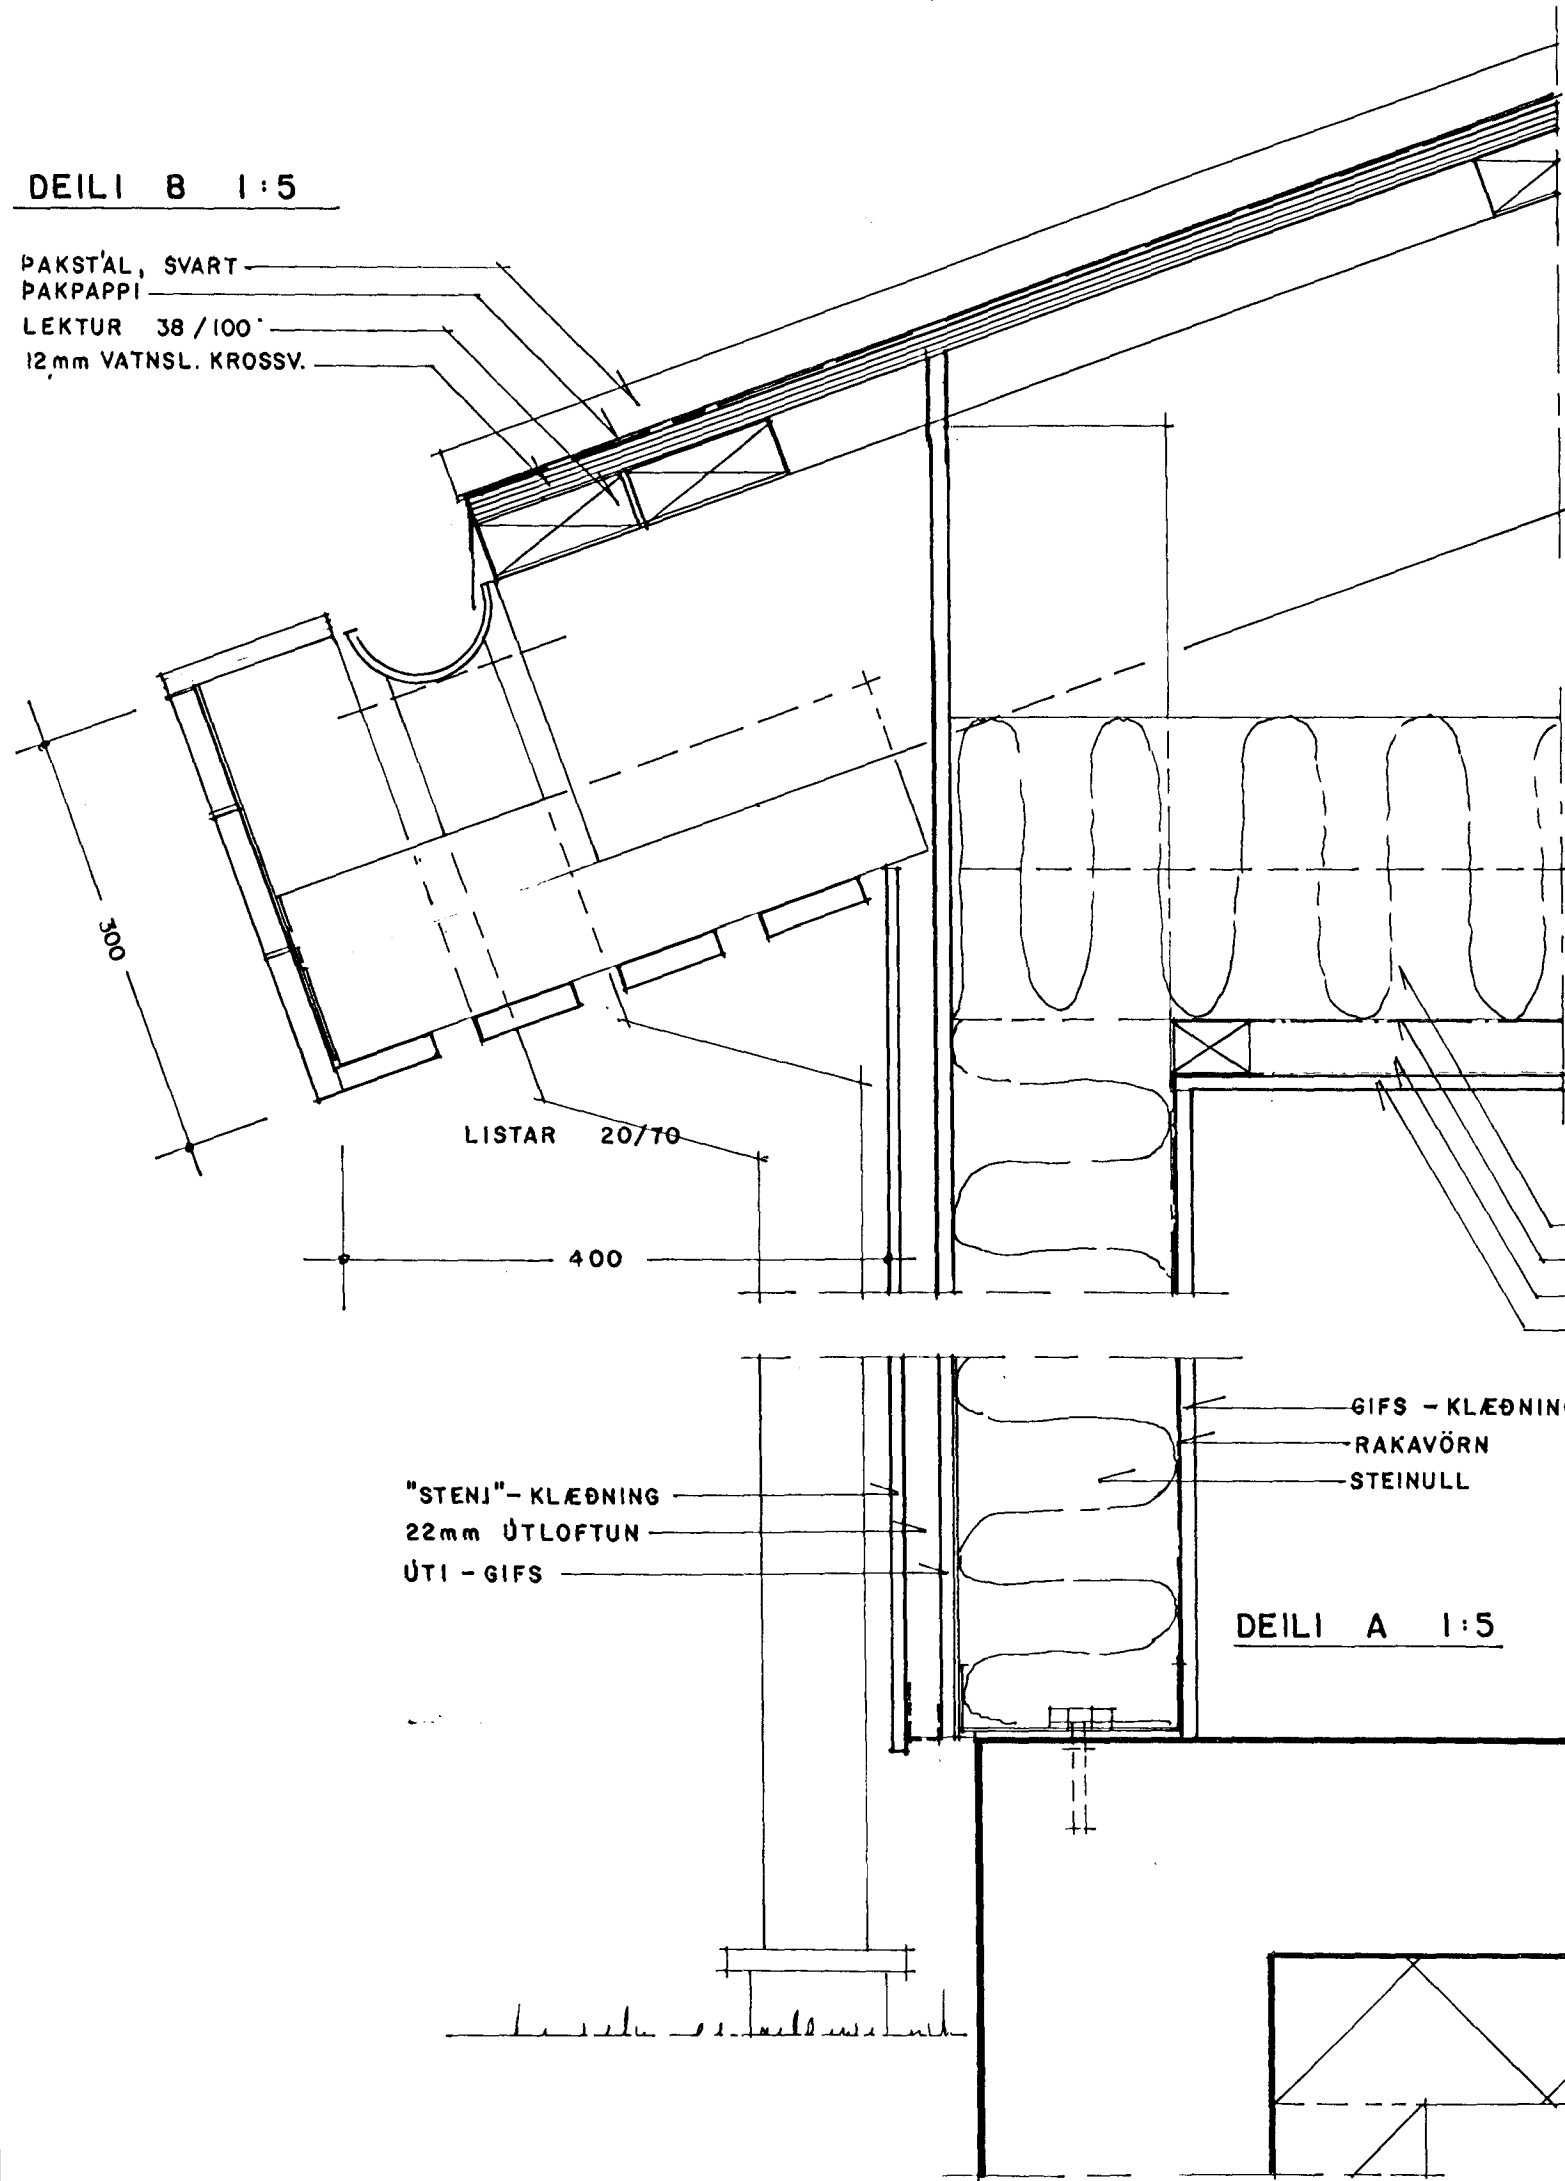


DEILI D 1:5


ATH! ÚTLOFTUN PAKS ER  
LANGSUM EFTIR PAKI

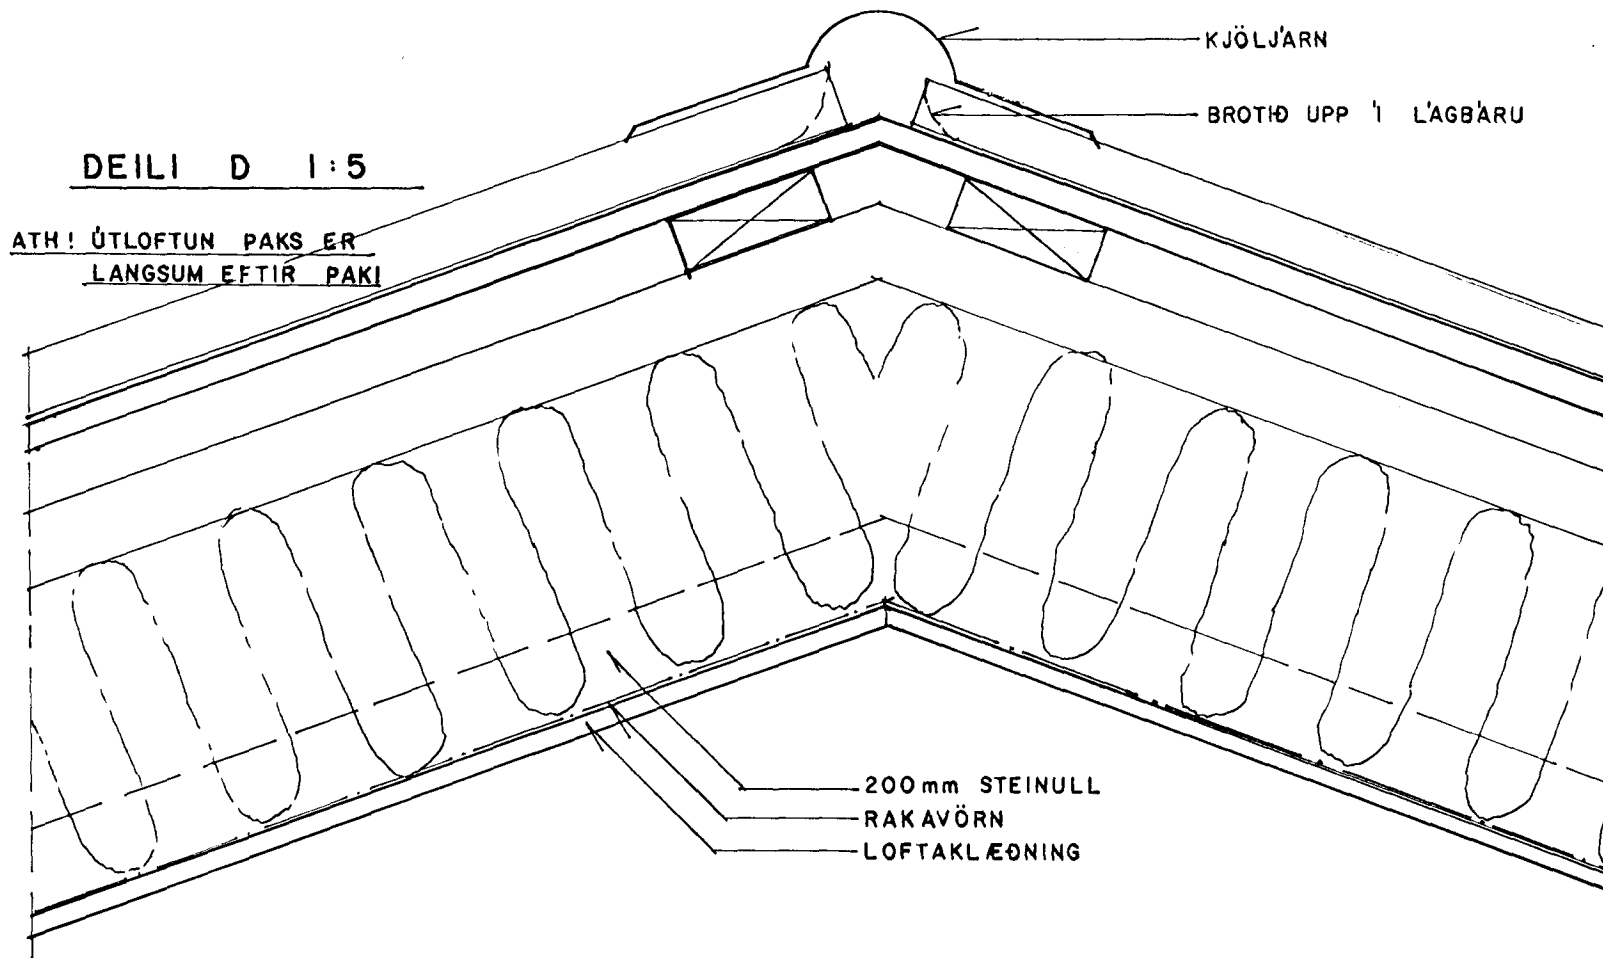

DEILI C 1:5

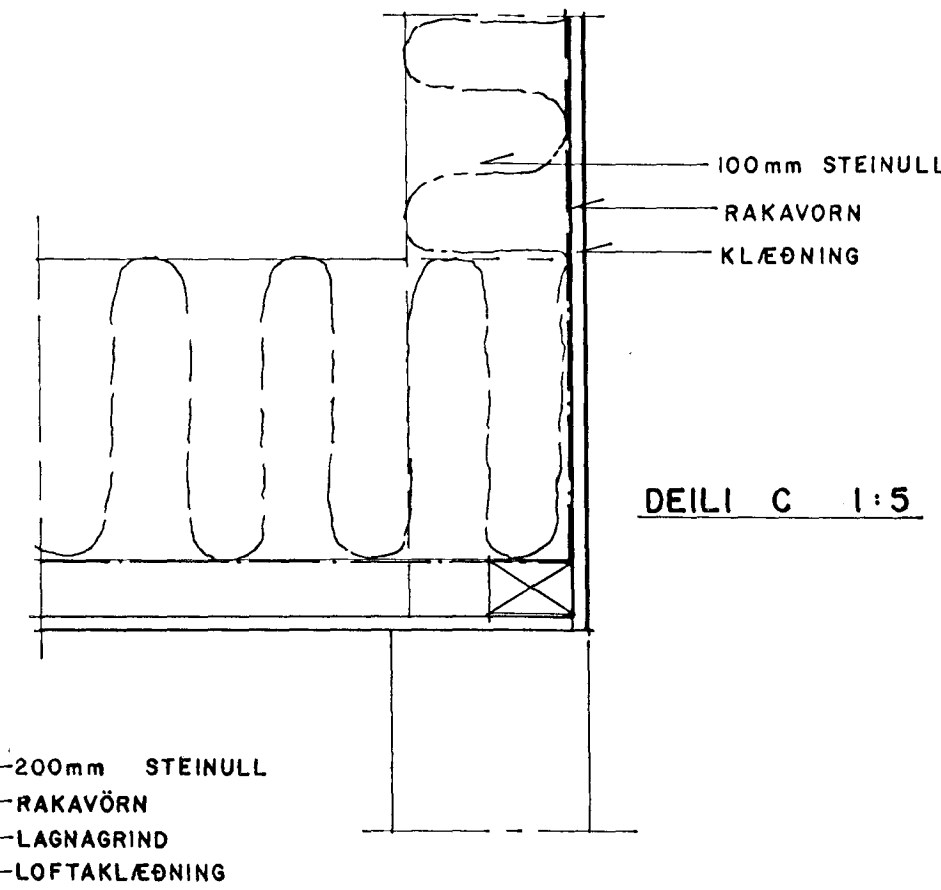

PAKKANTUR 'A GAFLI 1:5

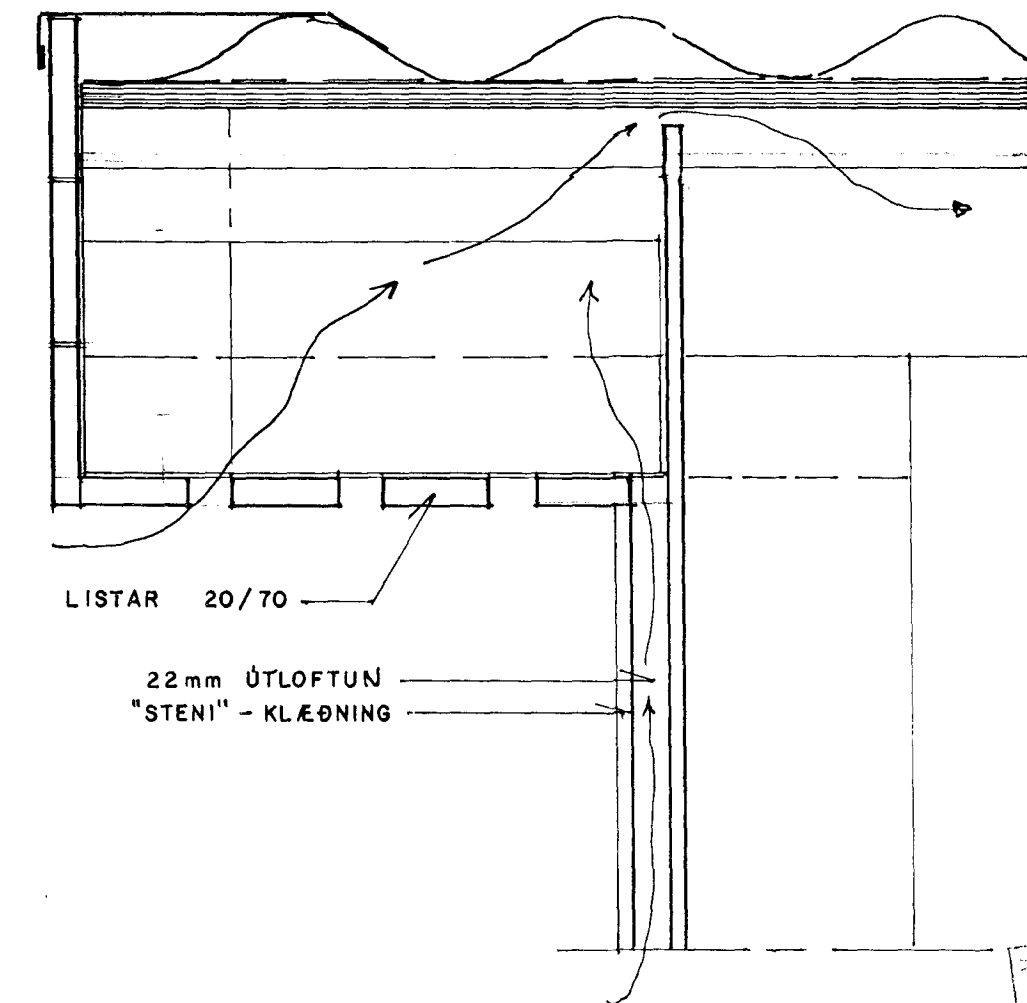

Byggingarritunir Hafnarfjarðar  
Arkitektar  
28. Okt. 1999  
Sigríður Halldórsdóttir

TEIGABYGGÐ 12 - HAFNARFIRÐI

HLUTAMYNDIR - ÚTLOFTUN 1:5

SEPTEMBER 1999 A-14

ARSÆLL VIGNISSON ARKITEKT  
STRANDGATA 26-28, HAFN. s. 555 28 50

26/10 '99 Arsæll Vignisson