




ÚTLIT AUSTUR 1:50

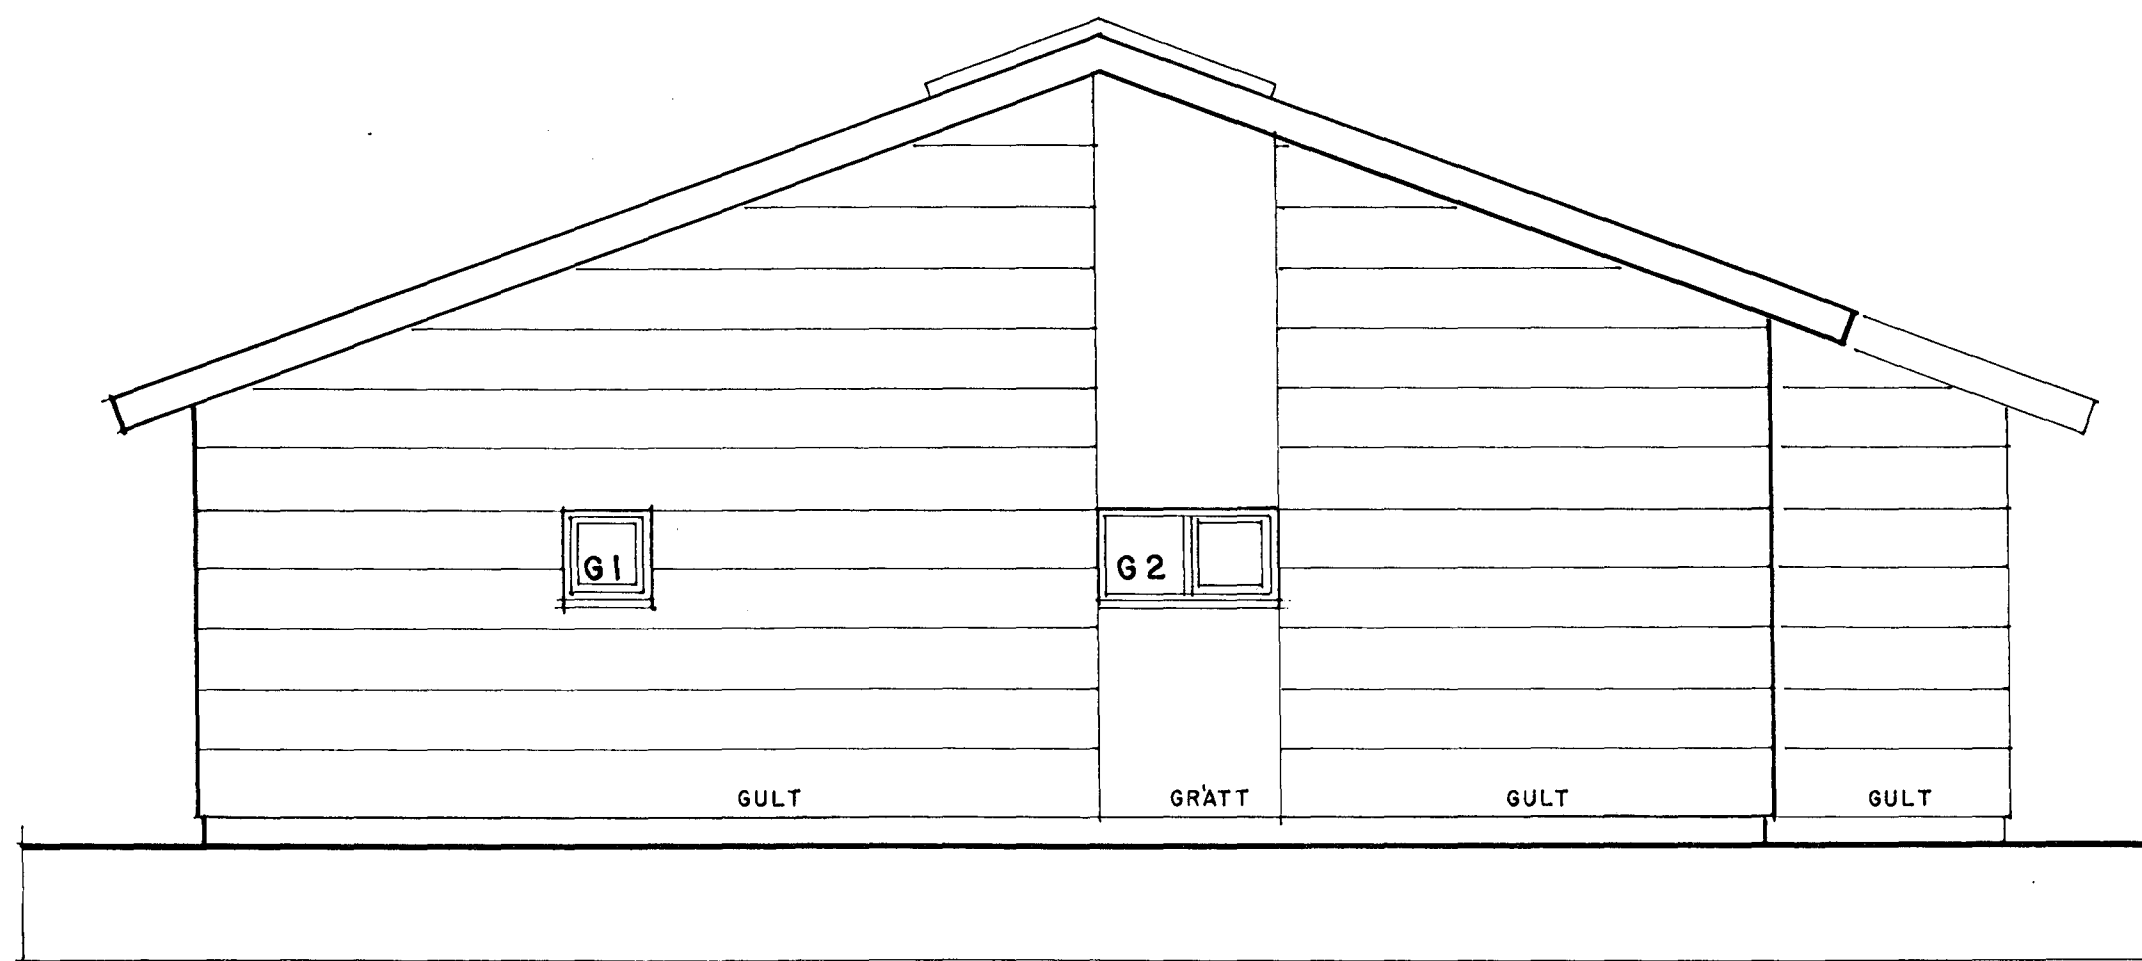

ÚTLIT NORDUR 1:50

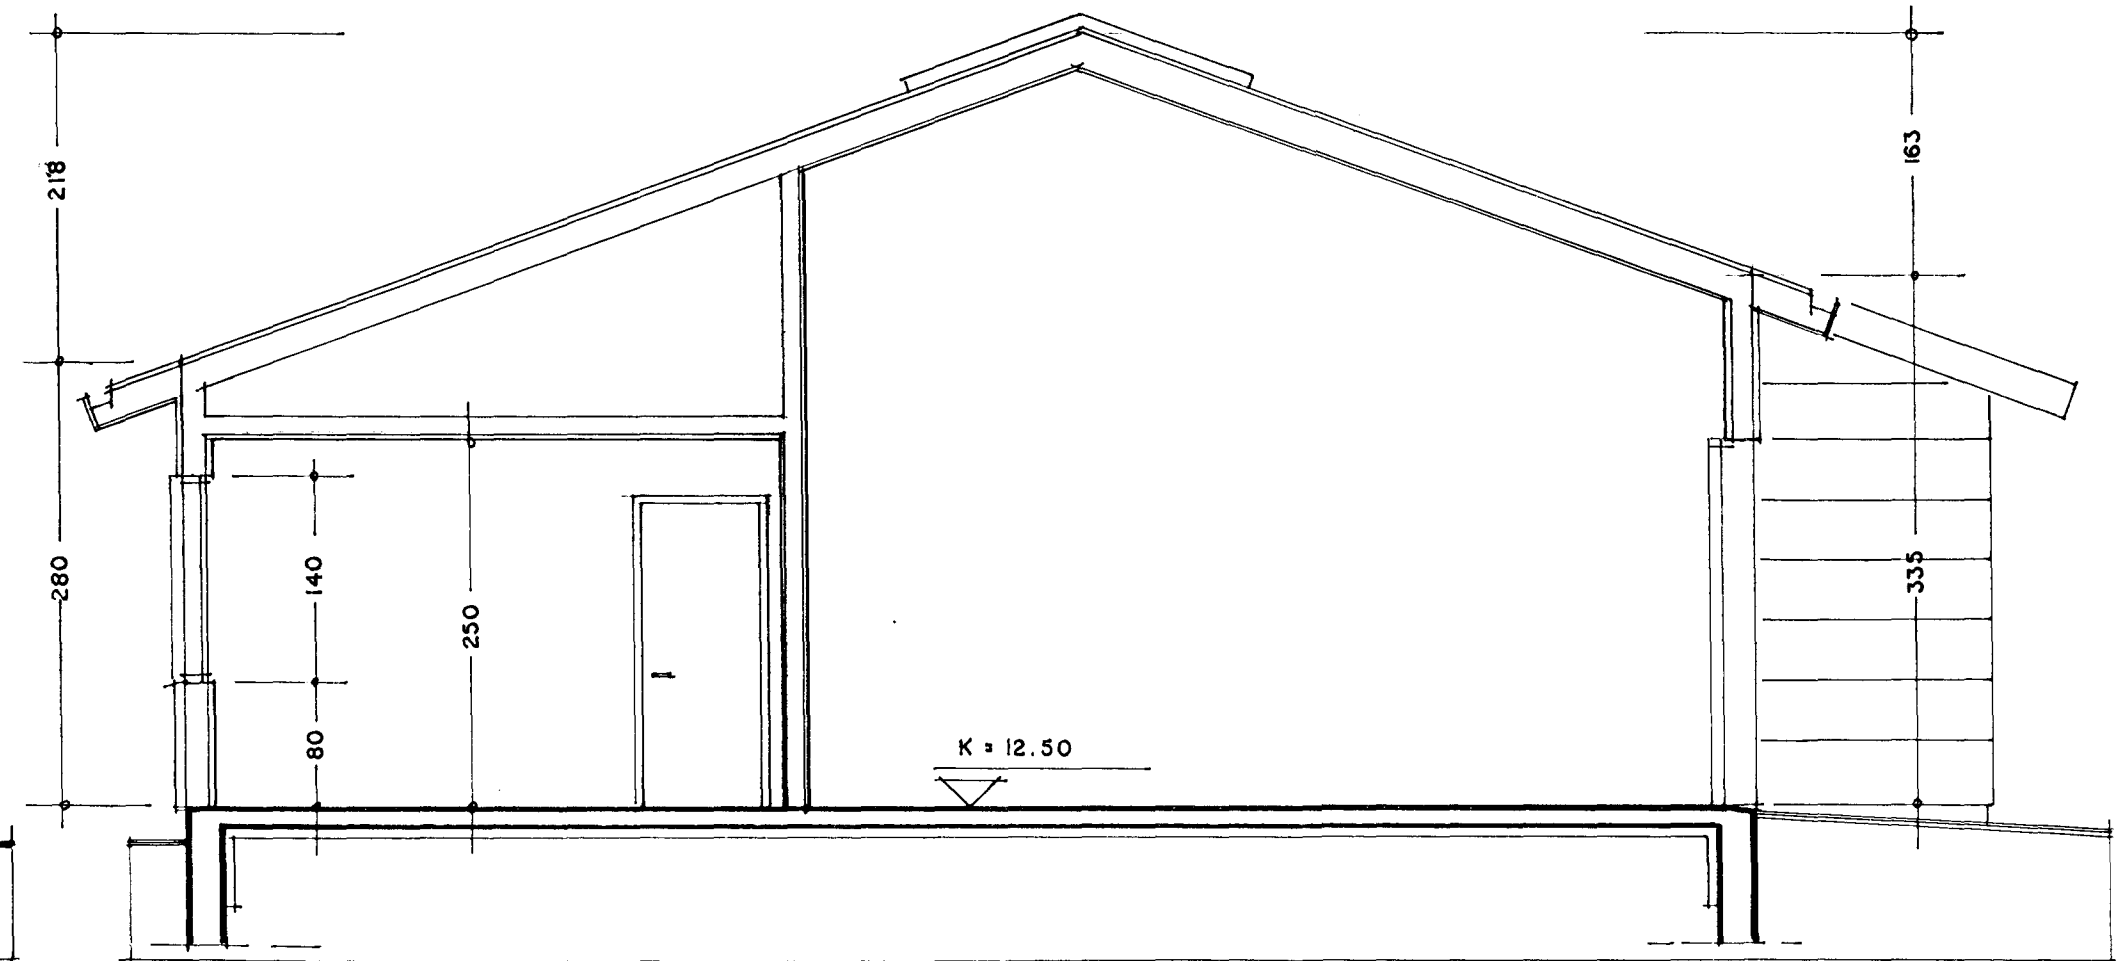

SNEIÐING B - B 1:50

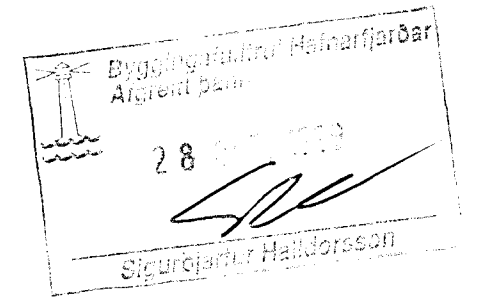

TEIGABYGGÐ 12 - HAFNARFIRÐI
SNEIÐING, ÚTLIT 1:50

SEPTEMBER 1999 A 12

ARSÆLL VIGNISSON ARKITEKT
STRANDGATA 26-28, HAFN. t. 555 28 50

28/10 1999 Arsell Vignisson