
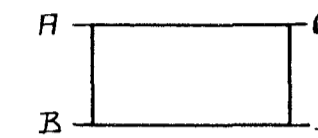


ATH! NEYSLUVATNSLAGNIR.  
 NEYSLUVATNSLAGNIR AD ÖLLUM TÆKJUM ERU 15\*2,5 mm.

ATH! OFNALAGNIR.  
 LAGNIR AD ÖLLUM OFNUM ERU 12\*2,0 mm.

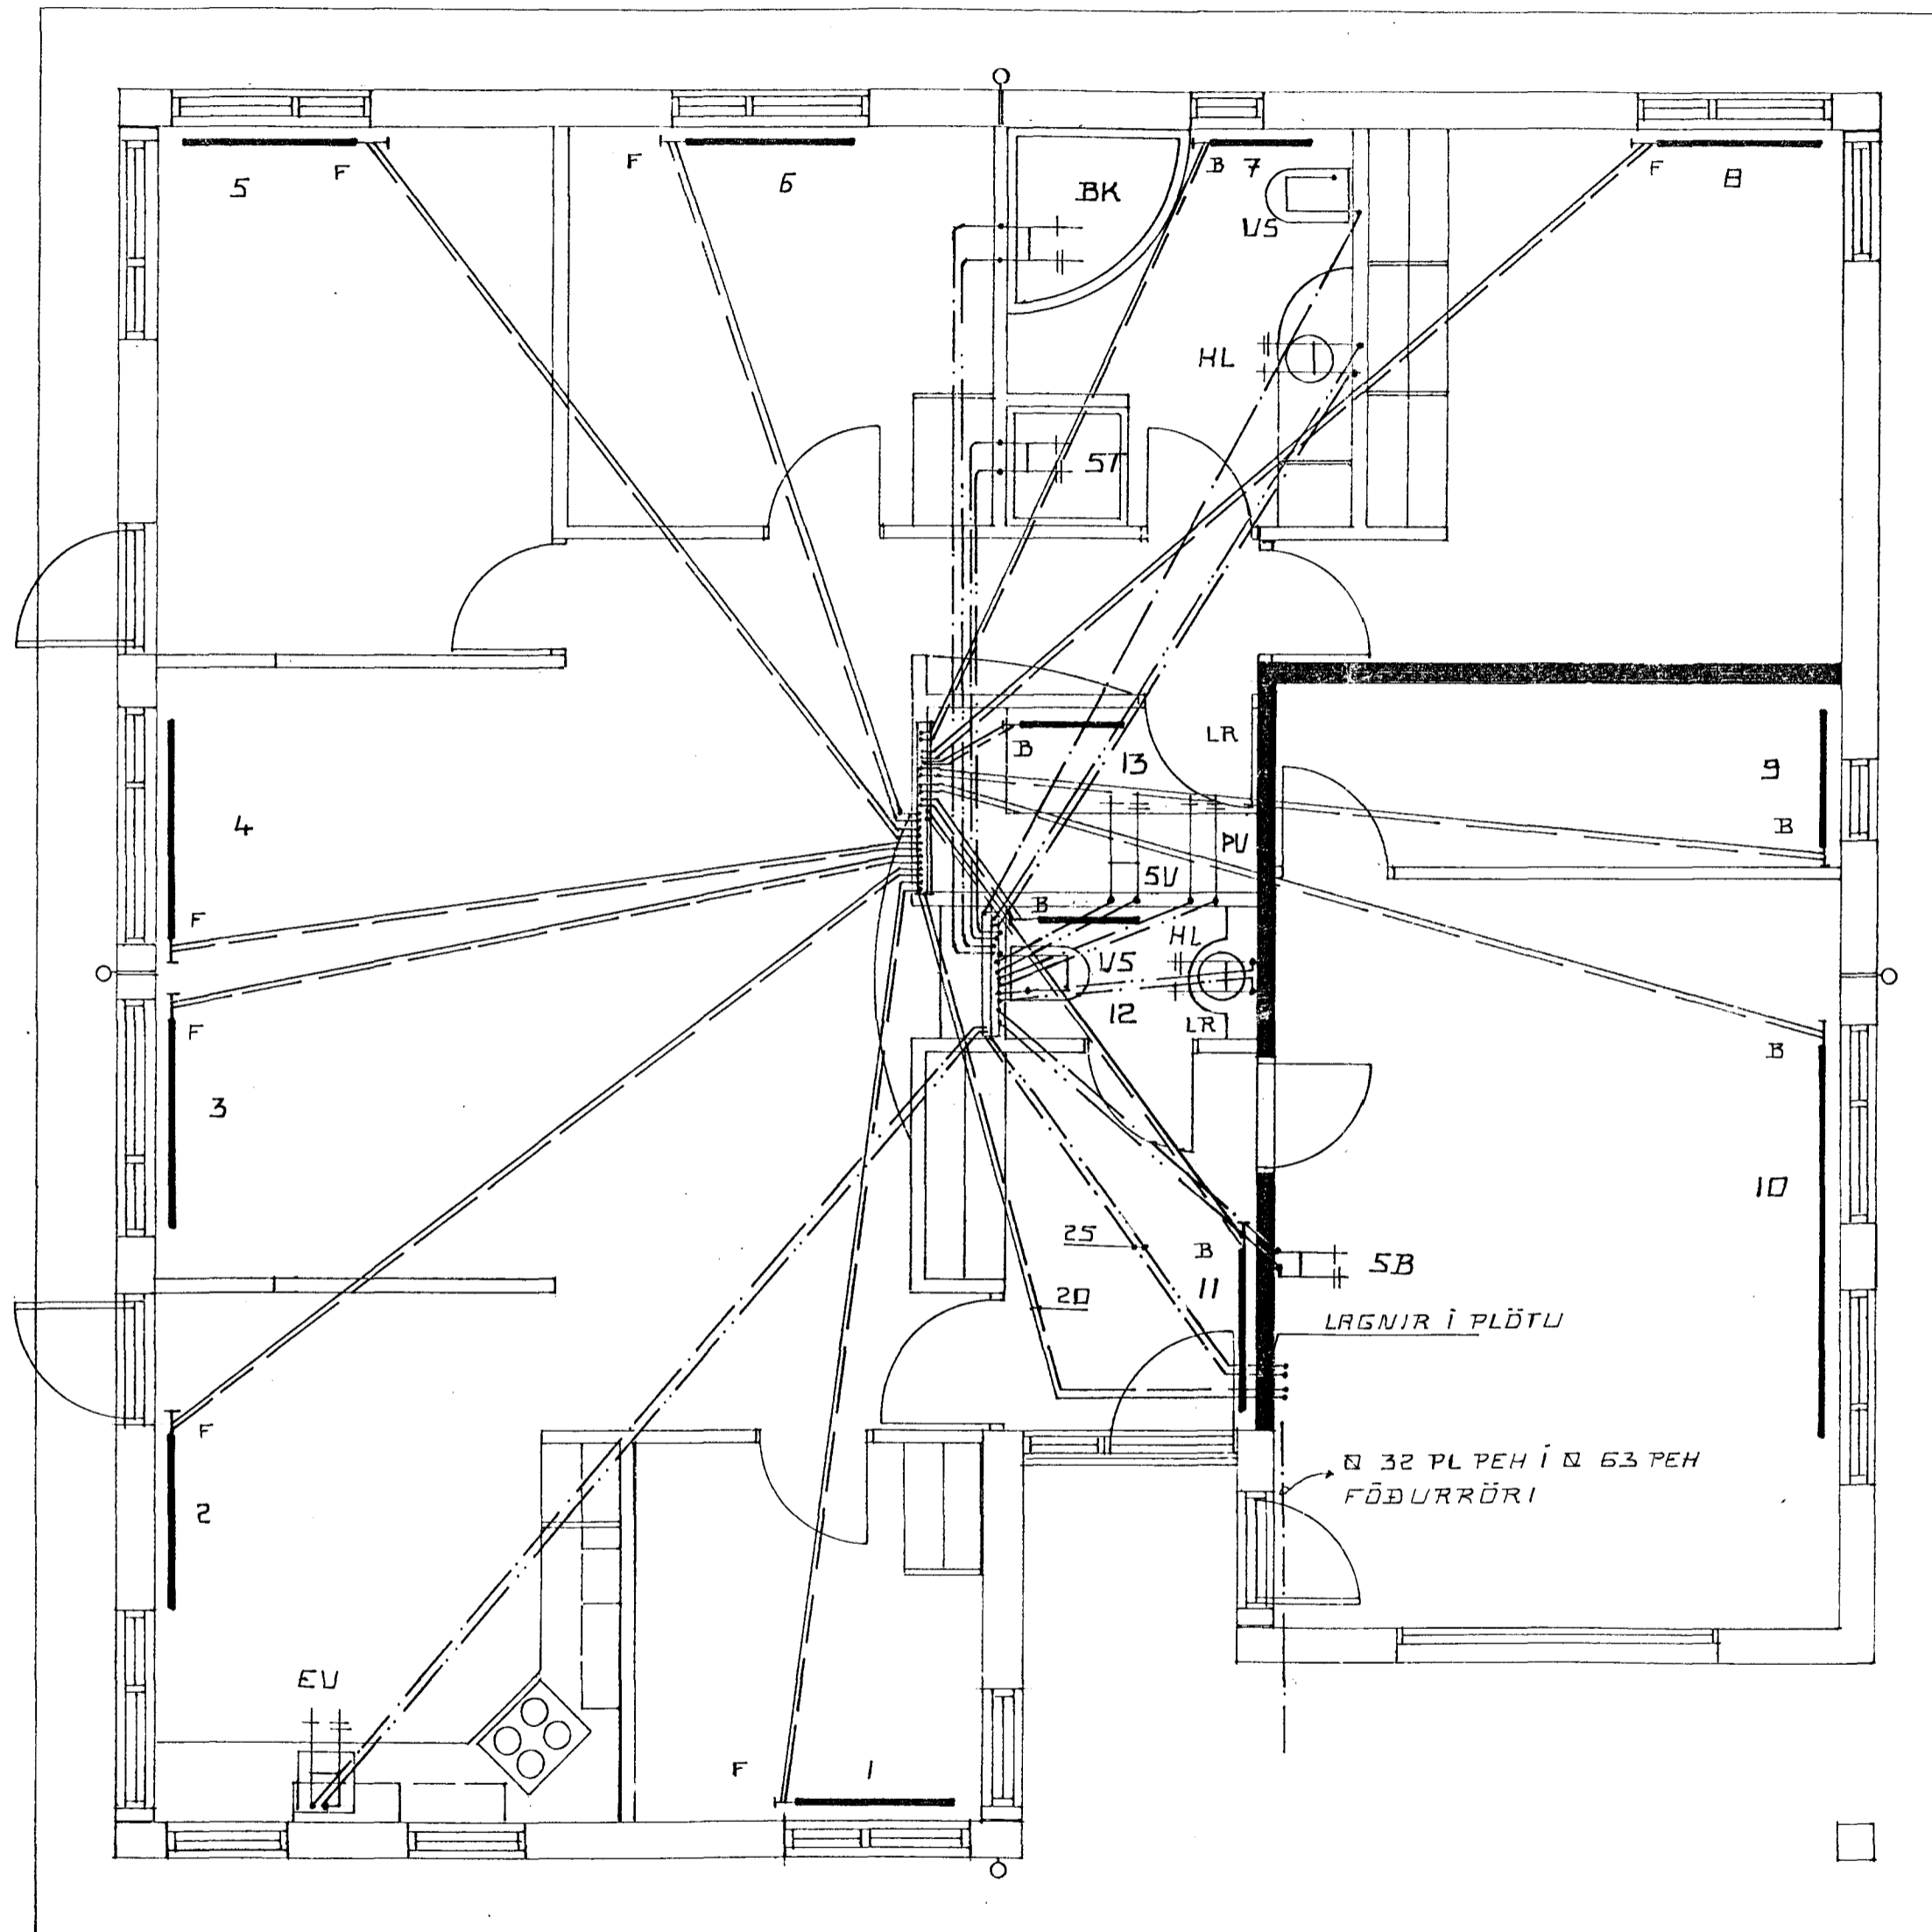

$\Delta t = 40^\circ \text{C}$ .

ATH! OFNASTÆRDIR SKULU ATHUGAST Á STADNUM ÁÐUR EN OFNAPÖNTUN ER GERD.

OFN NR.	GERD.	LENGD. CM.	IL/ED. CM.	AFKÖST KCAL/H	TENGING. FRAM. BAK.	VALDIR OFNAR. GERD. AFK
1		120	60	800	C D	
2		120	60	1460	C D	
3		160	30	1390	C D	
4		160	30	1390	A B	
5		130	60	1220	C D	
6		130	60	1010	A B	
7		90	30	930	A B	
8		130	60	1220	A B	
9		100	60	550	C D	
10		300	60	2100	A B	
11		110	60	860	A B	
12		60	60	250	A B	
13		60	60	360	A B	

TAFLA YFIR TÖPPUNARSTADI. TEIGABYGGÐ 1								
TÆKI.		KALDIR KRANAR.			HEITIR KRANAR.			
SK.	HEITI.	FJ.	VIDD. 15 mm.	20 mm.	SAMT.	VIDD. 15 mm.	20 mm.	SAMT.
VS.	VATNSSALERNI.	2	2		2			
HL.	HANDLAUG.	2	2		2			2
EV.	ELDHÚSV.	1	1		1	1		
ST.	STURTA.	1	1		1	1		1
BK.	BADKAR.	1	1		1	1		1
SV.	SKOLVASKUR.	1	1		1	1		1
UP.	UPPÞVOTTAVÉL							
ÞV.	ÞVOTTAVÉL.	1	1		1	1		1
SB.	SLÖNGUKRANL.	1	1		1	1		1
UK.	ÚTIKRANL.							

SAMTALS EINGAR.  
 VIDD HEIMÆÐAR Ø 32 PL. PEH. Í Ø 63 PEH. FÓÐURRÖRI AD LÓÐARMÖRKUM.

MERKINGAR:.

- B OFNLOKI Á BAKRENNSLI STÝRIST AF HITASTÍGI BAKRENNSLIS.
- F OFNLOKI Á FRAMRENNSLI STÝRIST AF HERBERGISHITA.

SJÁ FREKARI SKÝRINGAR Á ÖÐRU BLADI.

24 JÚNÍ 1999



TEIGABYGGÐ 1. HAFNARFIRÐI.  
 GRUNNMYND HITALÖGN OG VATNSLÖGN RÖR Í RÖR.  
 JÚNÍ. 1999. MKV. 1:50.

Jóhannes Pétursson 010448-3959 S - 567-5107

Sigurður Sigurðsson 021146-2349 S - 566-6613

**ABS** teiknistofa S - 566-6613, 567-5107. Nr.