



**HITAVEITUKERFI**  
Húsatenging einfalt kerfi

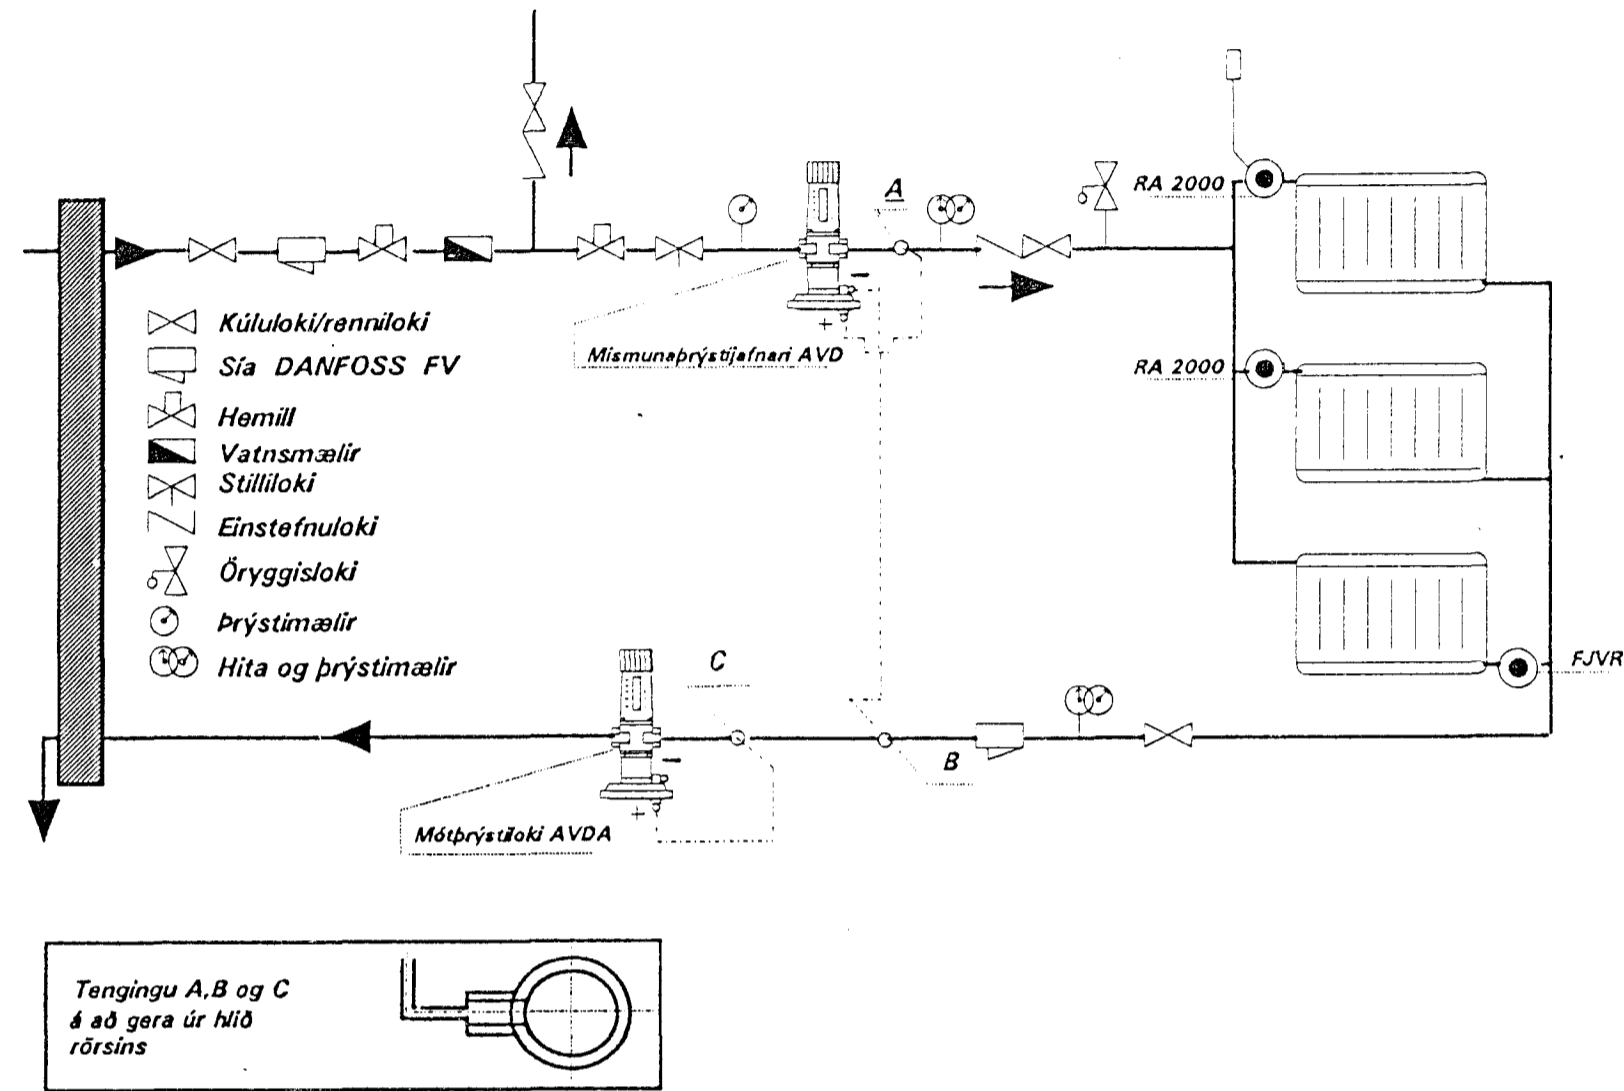


Mismunaprýstjafnari AVD stillist á lægstu mögulegu stillingu t.d. 1

Mótþrýstioki AVDA stillist á hæstu mögulegu stillingu t.d. 5

Allir lokandi lokar í ofnhitakerfinu skulu vera uppsettir milli punkta A og B

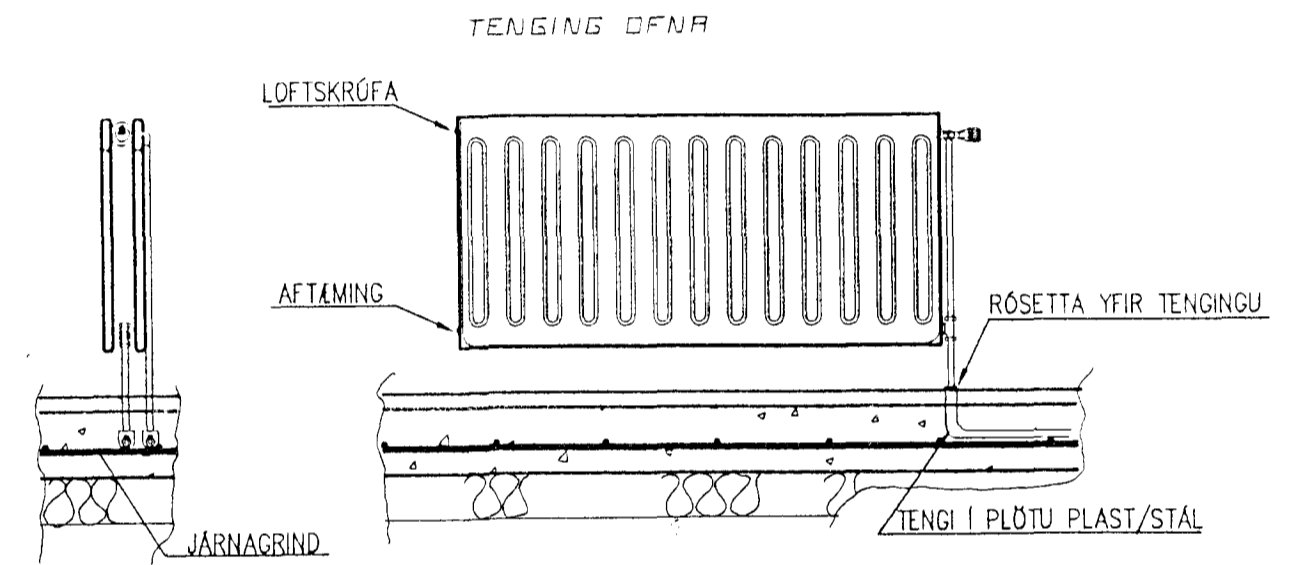

**TENGIMYND NEYSLUVATNS INNTAK**

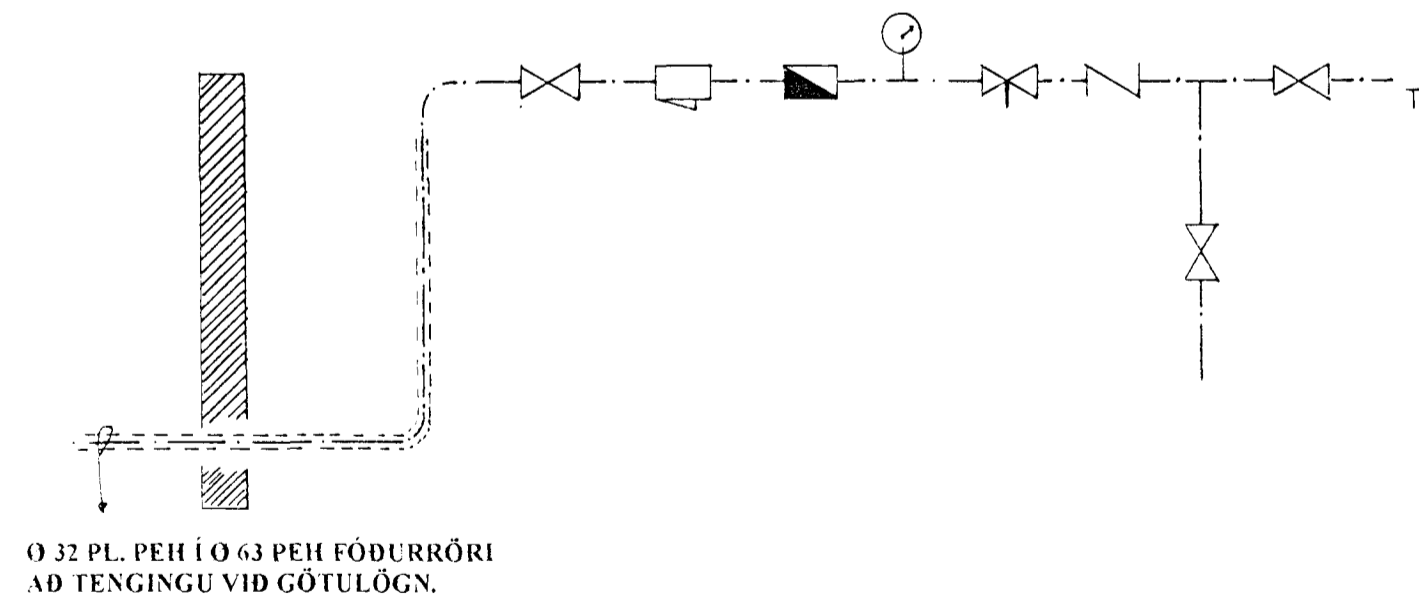

- MERKIR KALT NEYSLUVATN
- MERKIR HEITT NEYSLUVATN
- MERKIR FRAMRÁS HITALÖGN
- MERKIR BAKRÁS HITALÖGN

24 JUNÍ 1999



**TEIGABYGGÐ 1. HAFNARFIRÐI.**  
HITALÖGN OG VATNSLÖGN TENGIMYNDIR OG MERKINGAR.  
JÚNÍ. 1999.

Jóhannes Pétursson 010448-3959 S-567-5107

Sigurður Sigurðsson 021146-2349 S-566-6613

**ABS** teiknistofa S-566-6613, 567-5107. Nr.