



HITAVEITUKERFI
Húsatenging einfalt kerfi

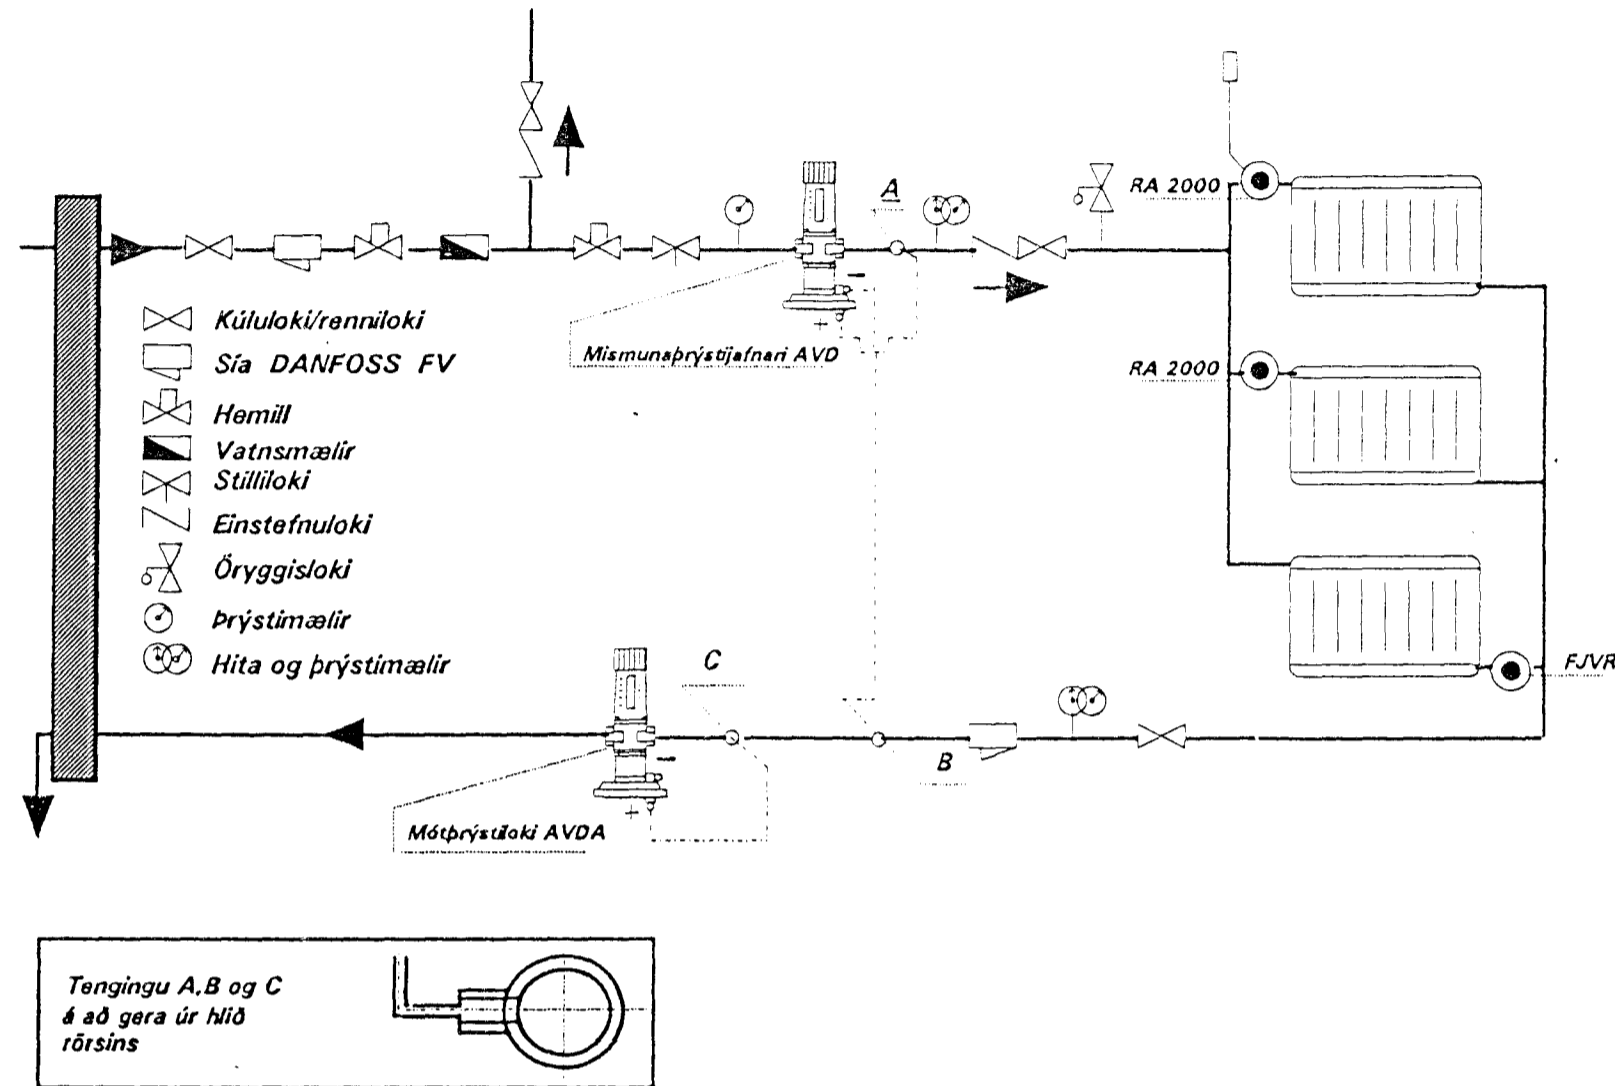


Mismunaprýstifloki AVD stillist á lægstu mögulegu stillingu t.d. 1

Móþrýstifloki AVDA stillist á hæstu mögulegu stillingu t.d. 5

Allir lokandi lokar í ofnhitakerfinu skulu vera uppsettir milli punkta A og B

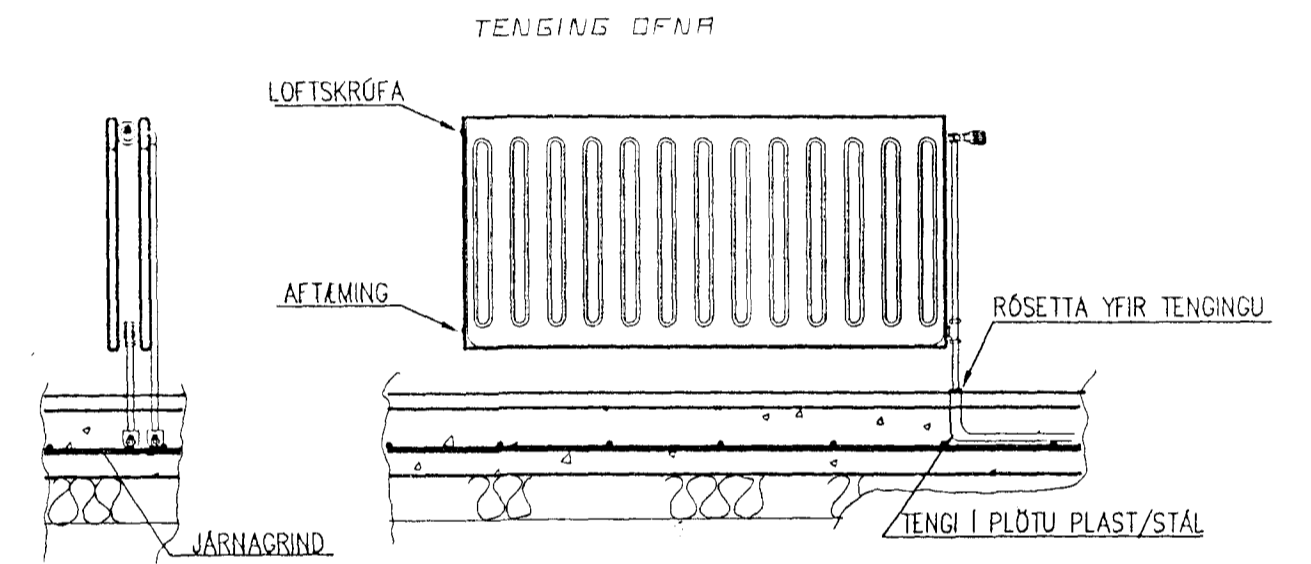

TENGIMYND NEYSLUVATNS INNTAK

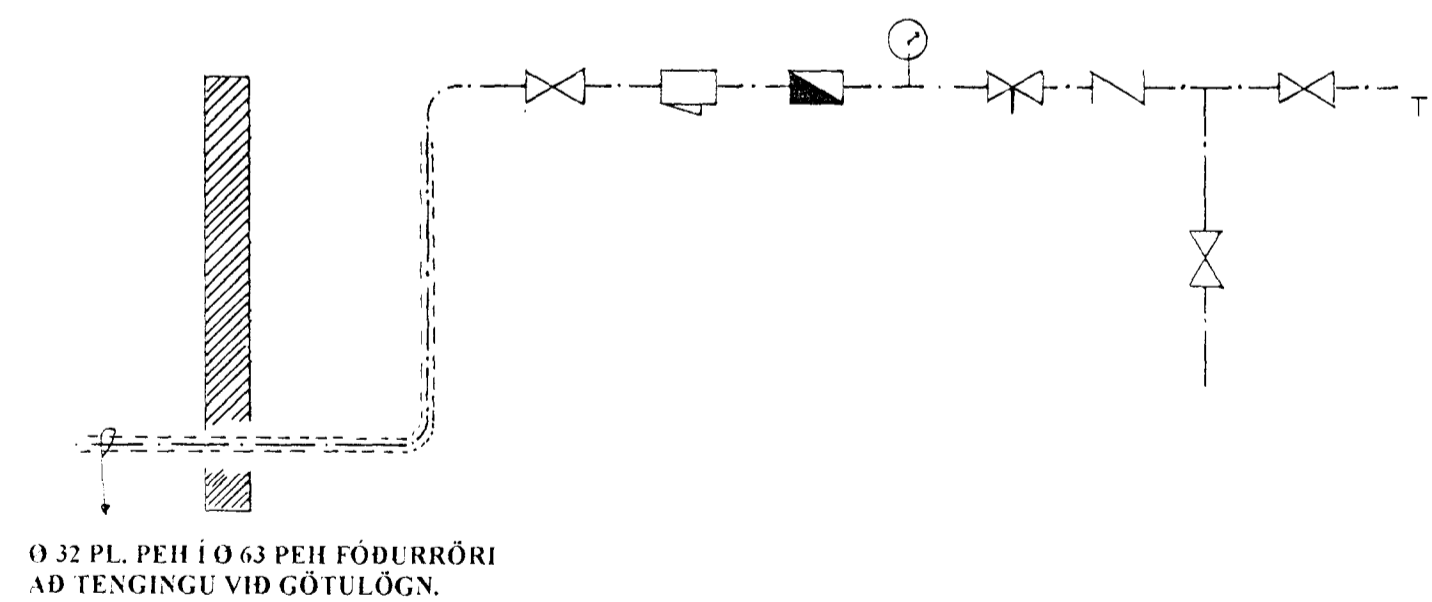

- MERKIR KALT NEYSLUVATN
- MERKIR HEITT NEYSLUVATN
- MERKIR FRAMRÁS HITALÖGN
- MERKIR BAKRÁS HITALÖGN

TEIGABYGGÐ 1. HAFNARFIRÐI.
HITALÖGN OG VATNSLÖGN TENGIMYNDIR OG MERKINGAR.
JÚNÍ, 1999.

Jóhannes Pétursson 010448-3959 S - 567-5107

Sigurður Sigurðsson 021146-2349 S - 566-6613

