



FRÁGANGUR ÞAKS VID ÚTVEGG

Mkv: 1/10

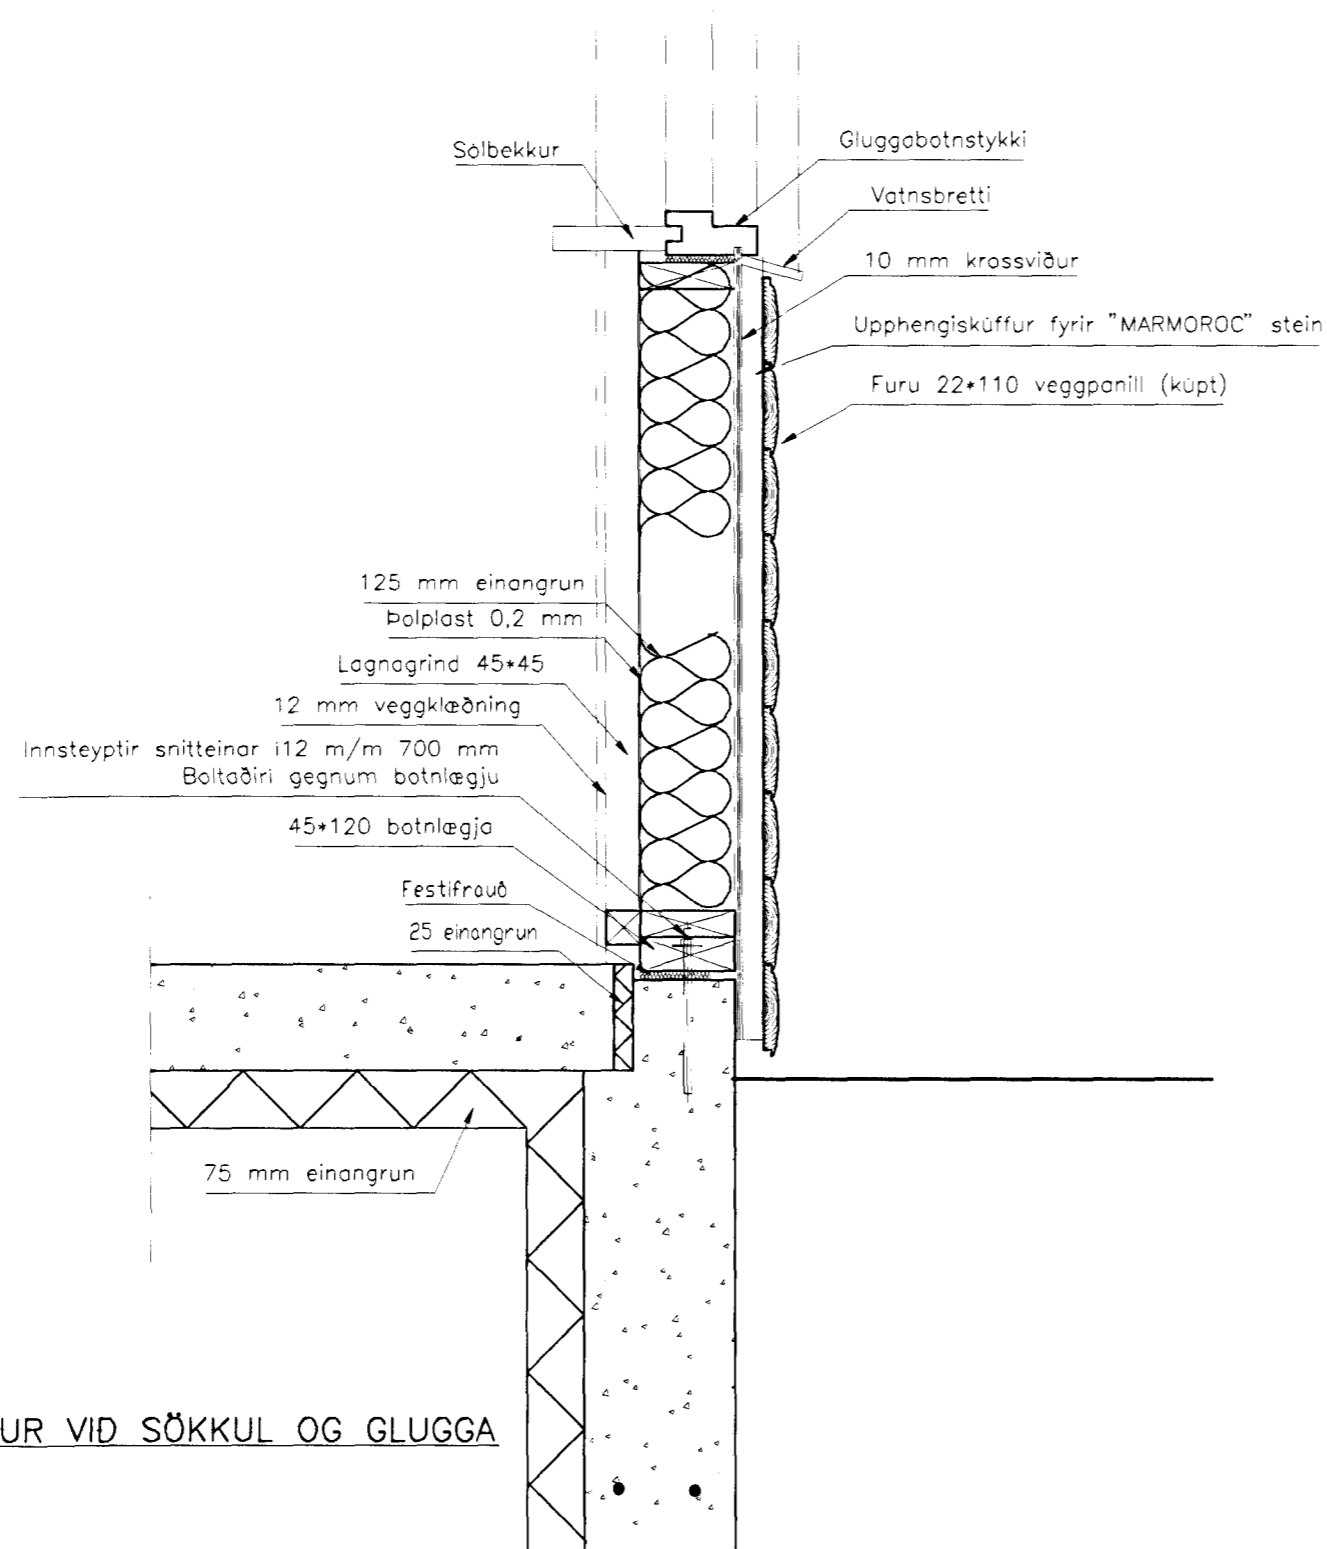

FRÁGANGUR VID SÖKKUL OG GLUGGA

Mkv: 1/10

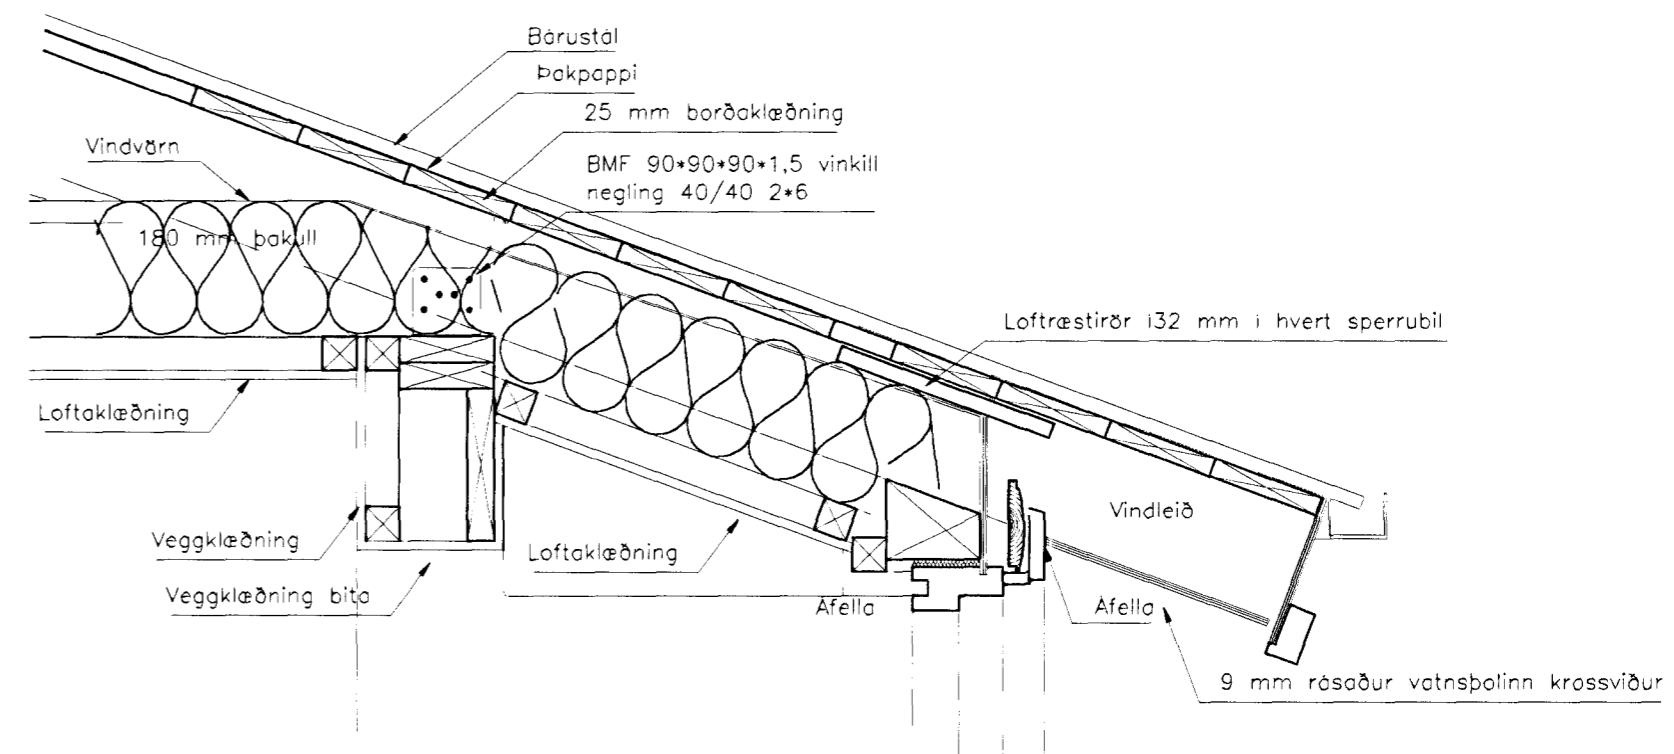

FRÁGANGUR ÞAKS VID ÚTSKOT

Mkv: 1/10

Byggingefulltrúi Hafnarfjarðar
Alfreiti Þann
04. MAI 1998
Sigurbjarnir Halldórsson

ALMENNA VERKFRÆÐI- OG TEIKNISTOFAN EHF

HÖNNUN - RÁDGJÖF

SÚÐURGÖTU 57 300 AKRANES SIM: 431 1785, 431 4098
KÍ: 600188 - 1439 P.O. BOX 43 FAX: 431 3098

Verkefni: EINBYLISHÚS

Verkhlust: BURDARÞÓL

DAGS: OKT.1998

TEIKNINGAR: 206

Götuheiti: TEIGABYGGD 2

Verkbattur: FRAGANGSDEILI

Þreytt: 27.04.99

Verknr.: 98146

Staður: HAFNAFJÖRDUR

Málsvæði: 1/10

Ársmót: R.P.S.

Teiknab: R.P.S.

Sambýkt:

Sigurbjarnir Halldórsson

