


SKURÐUR VIÐ MÆNI
Mkv: 1/50

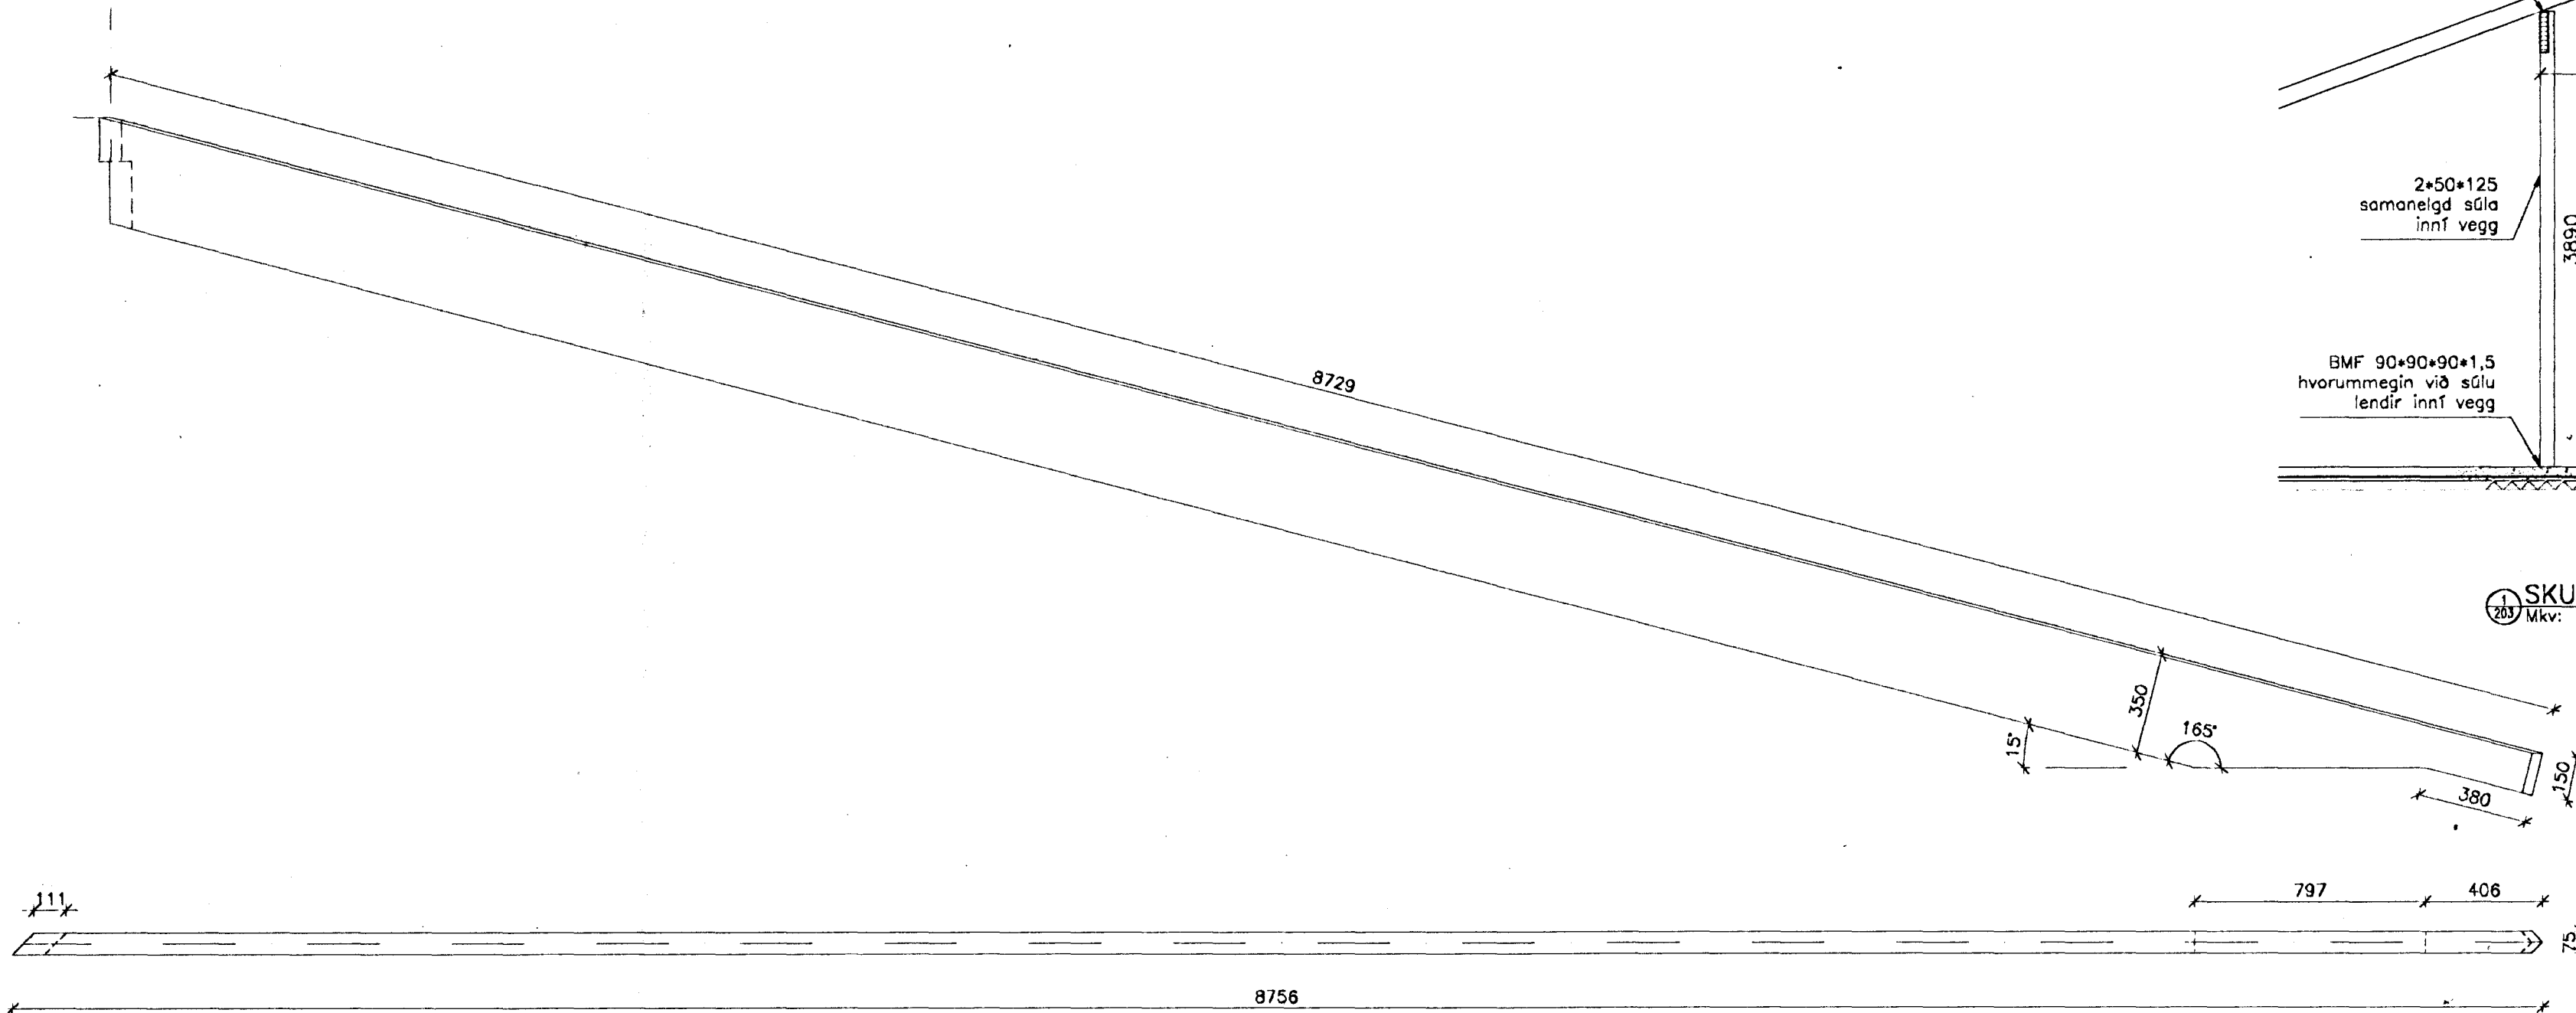

MÁLSETNING HORNSPERRU
Mkv: 1/20

ALMENNA VERKFRÆÐI- OG TEIKNISTOFAN EHF

HÖNNUN - RÁÐGJÖF

SÚÐURGÖTU 57 300 AKRANES SÍMI 431 1785, 431 4098
KT.: 600188 - 1439 P.O. BOX 43 FAX 431 3098

Verkhelti: EINBYLISHÚS

Verkhlut: BURDARPOL

DAGS: OKT.1998

TEIKNING NR.: 205

Götuheiti: TEIGABYGGD 2

Verkháttur: SKURÐUR 1 OG HORNSPERRA

Breytt

Verknr.: 98146

Staður: HAFNAFJÖRDUR

Melikvarði: 1/50

Hannað: R.P.S.

Teiknað: R.P.S.

Sambykkt

