
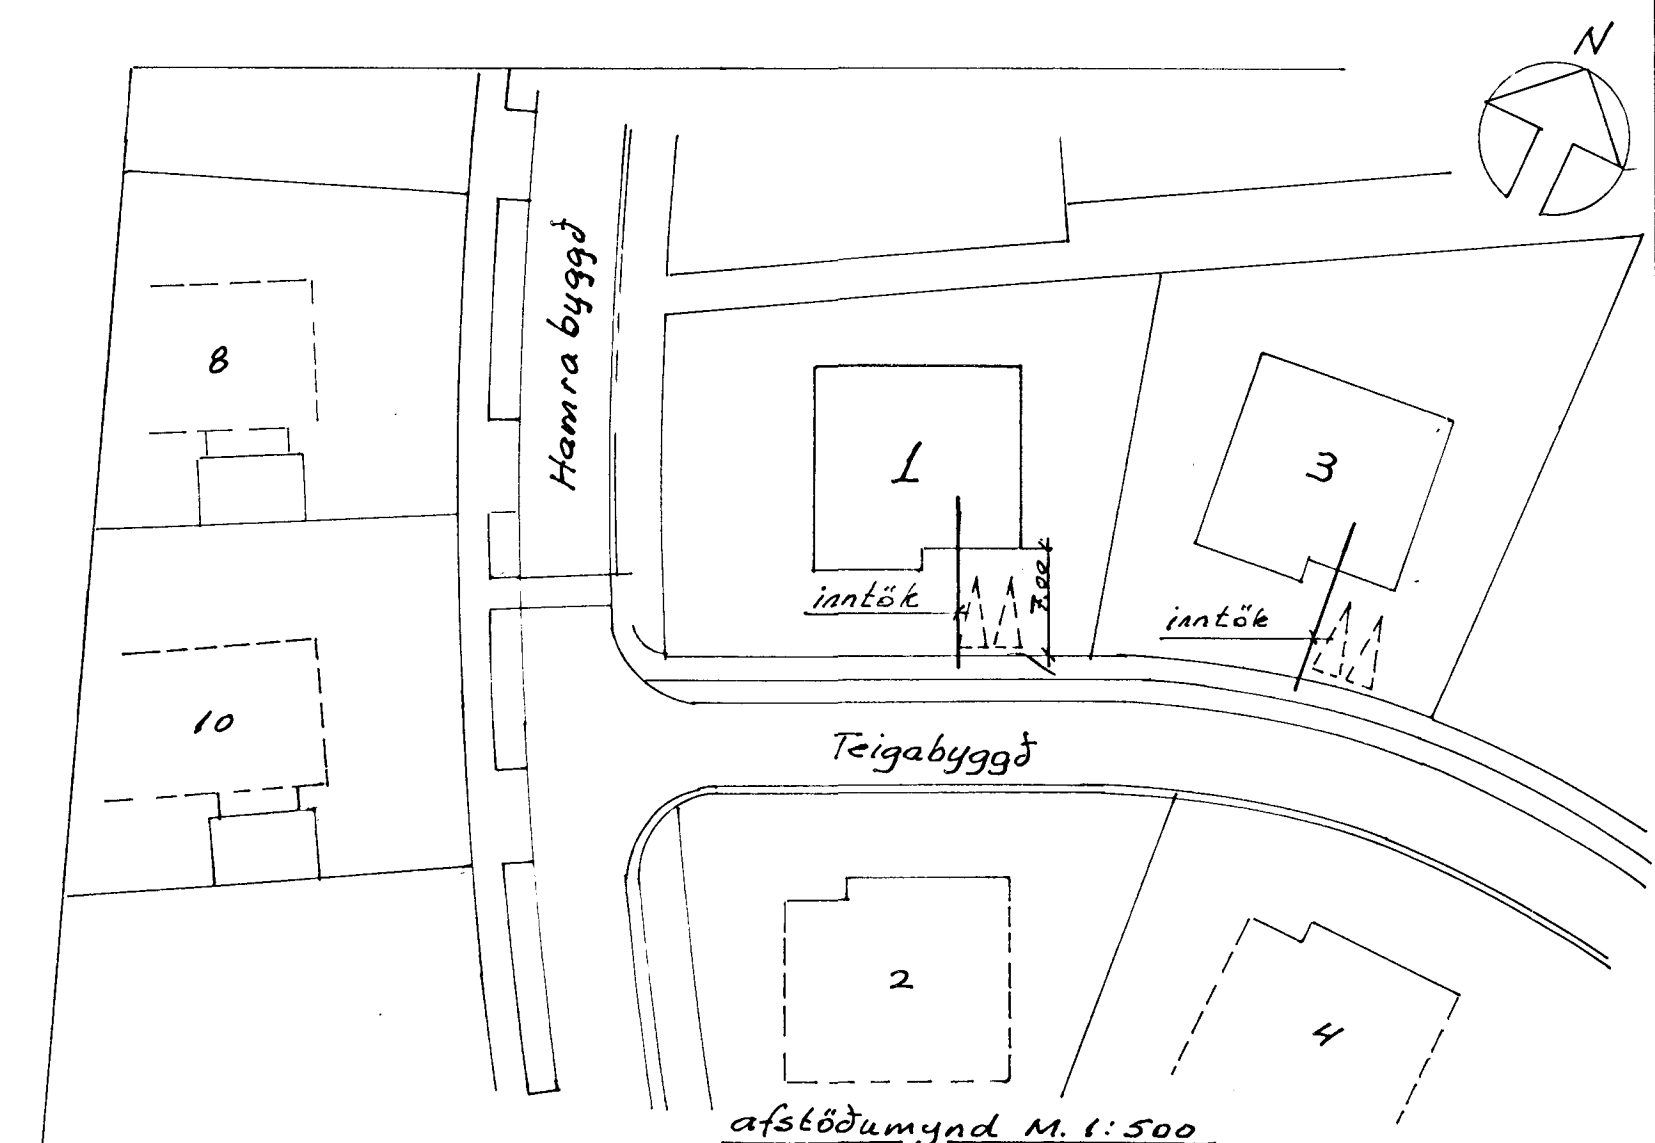


inntök: RH $\varnothing 50$
 loftn. $\varnothing 50$
 sími $\varnothing 50$
 aukar. $\varnothing 25$
 Rör skulu ná út fyrir
 loftarmörk. Djúpt 0,7m

Snid M. 1:100

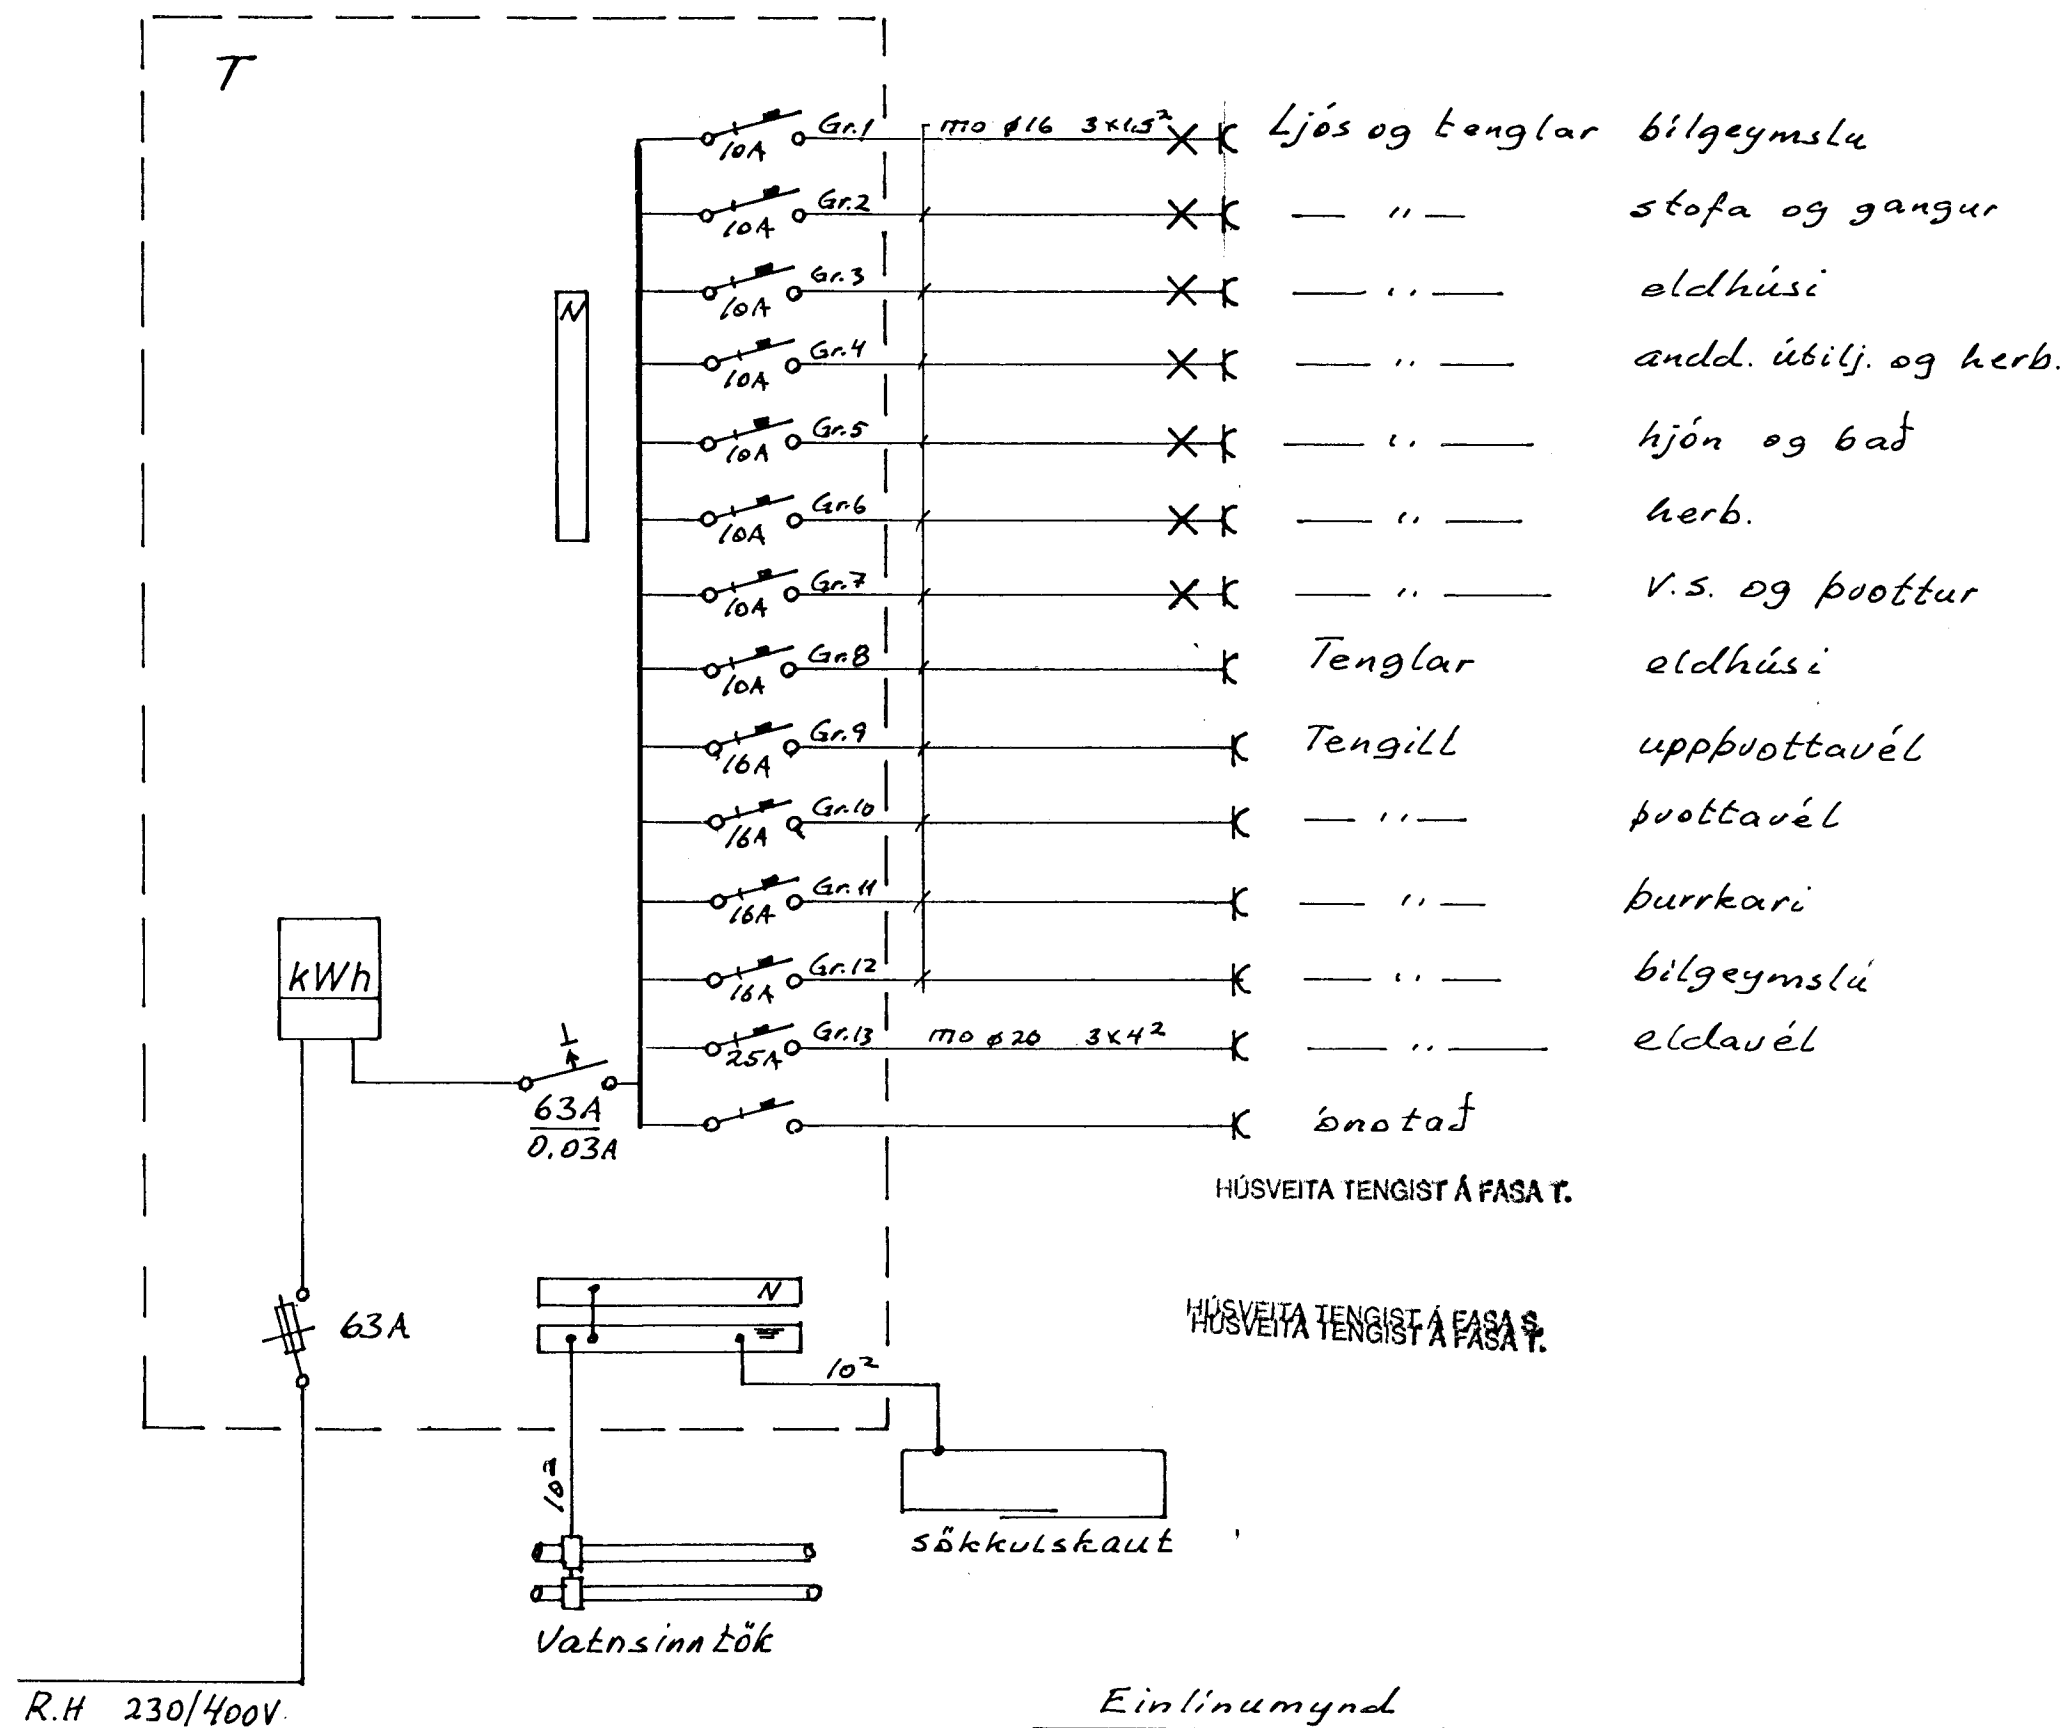

TEIGABYGGÐ 3 HAFNARFIRÐI			
DAGS.	NAFN	EINLÍNUMYND AFSTAÐA	KVARDI
FRDR 07.99	TGH	OG SNIÐ	1:100
TEKN 07.99	TGH		1:500
SAM			
Þou G. Hermannsson s.565-4160 Hafnarfirði		Nr. 2.202.99	bl.2 af 2
BREYTING	DAGS	TEKN	SAMB.