
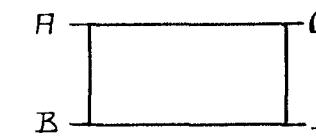


ATH! NEYSLUVATNSLAGNIR.
 NEYSLUVATNSLAGNIR AD ÖLLUM TÆKJUM ERU 15*2,5 mm.

ATH! OFNALAGNIR.
 LAGNIR AD ÖLLUM OFNUM ERU 12*2,0 mm.

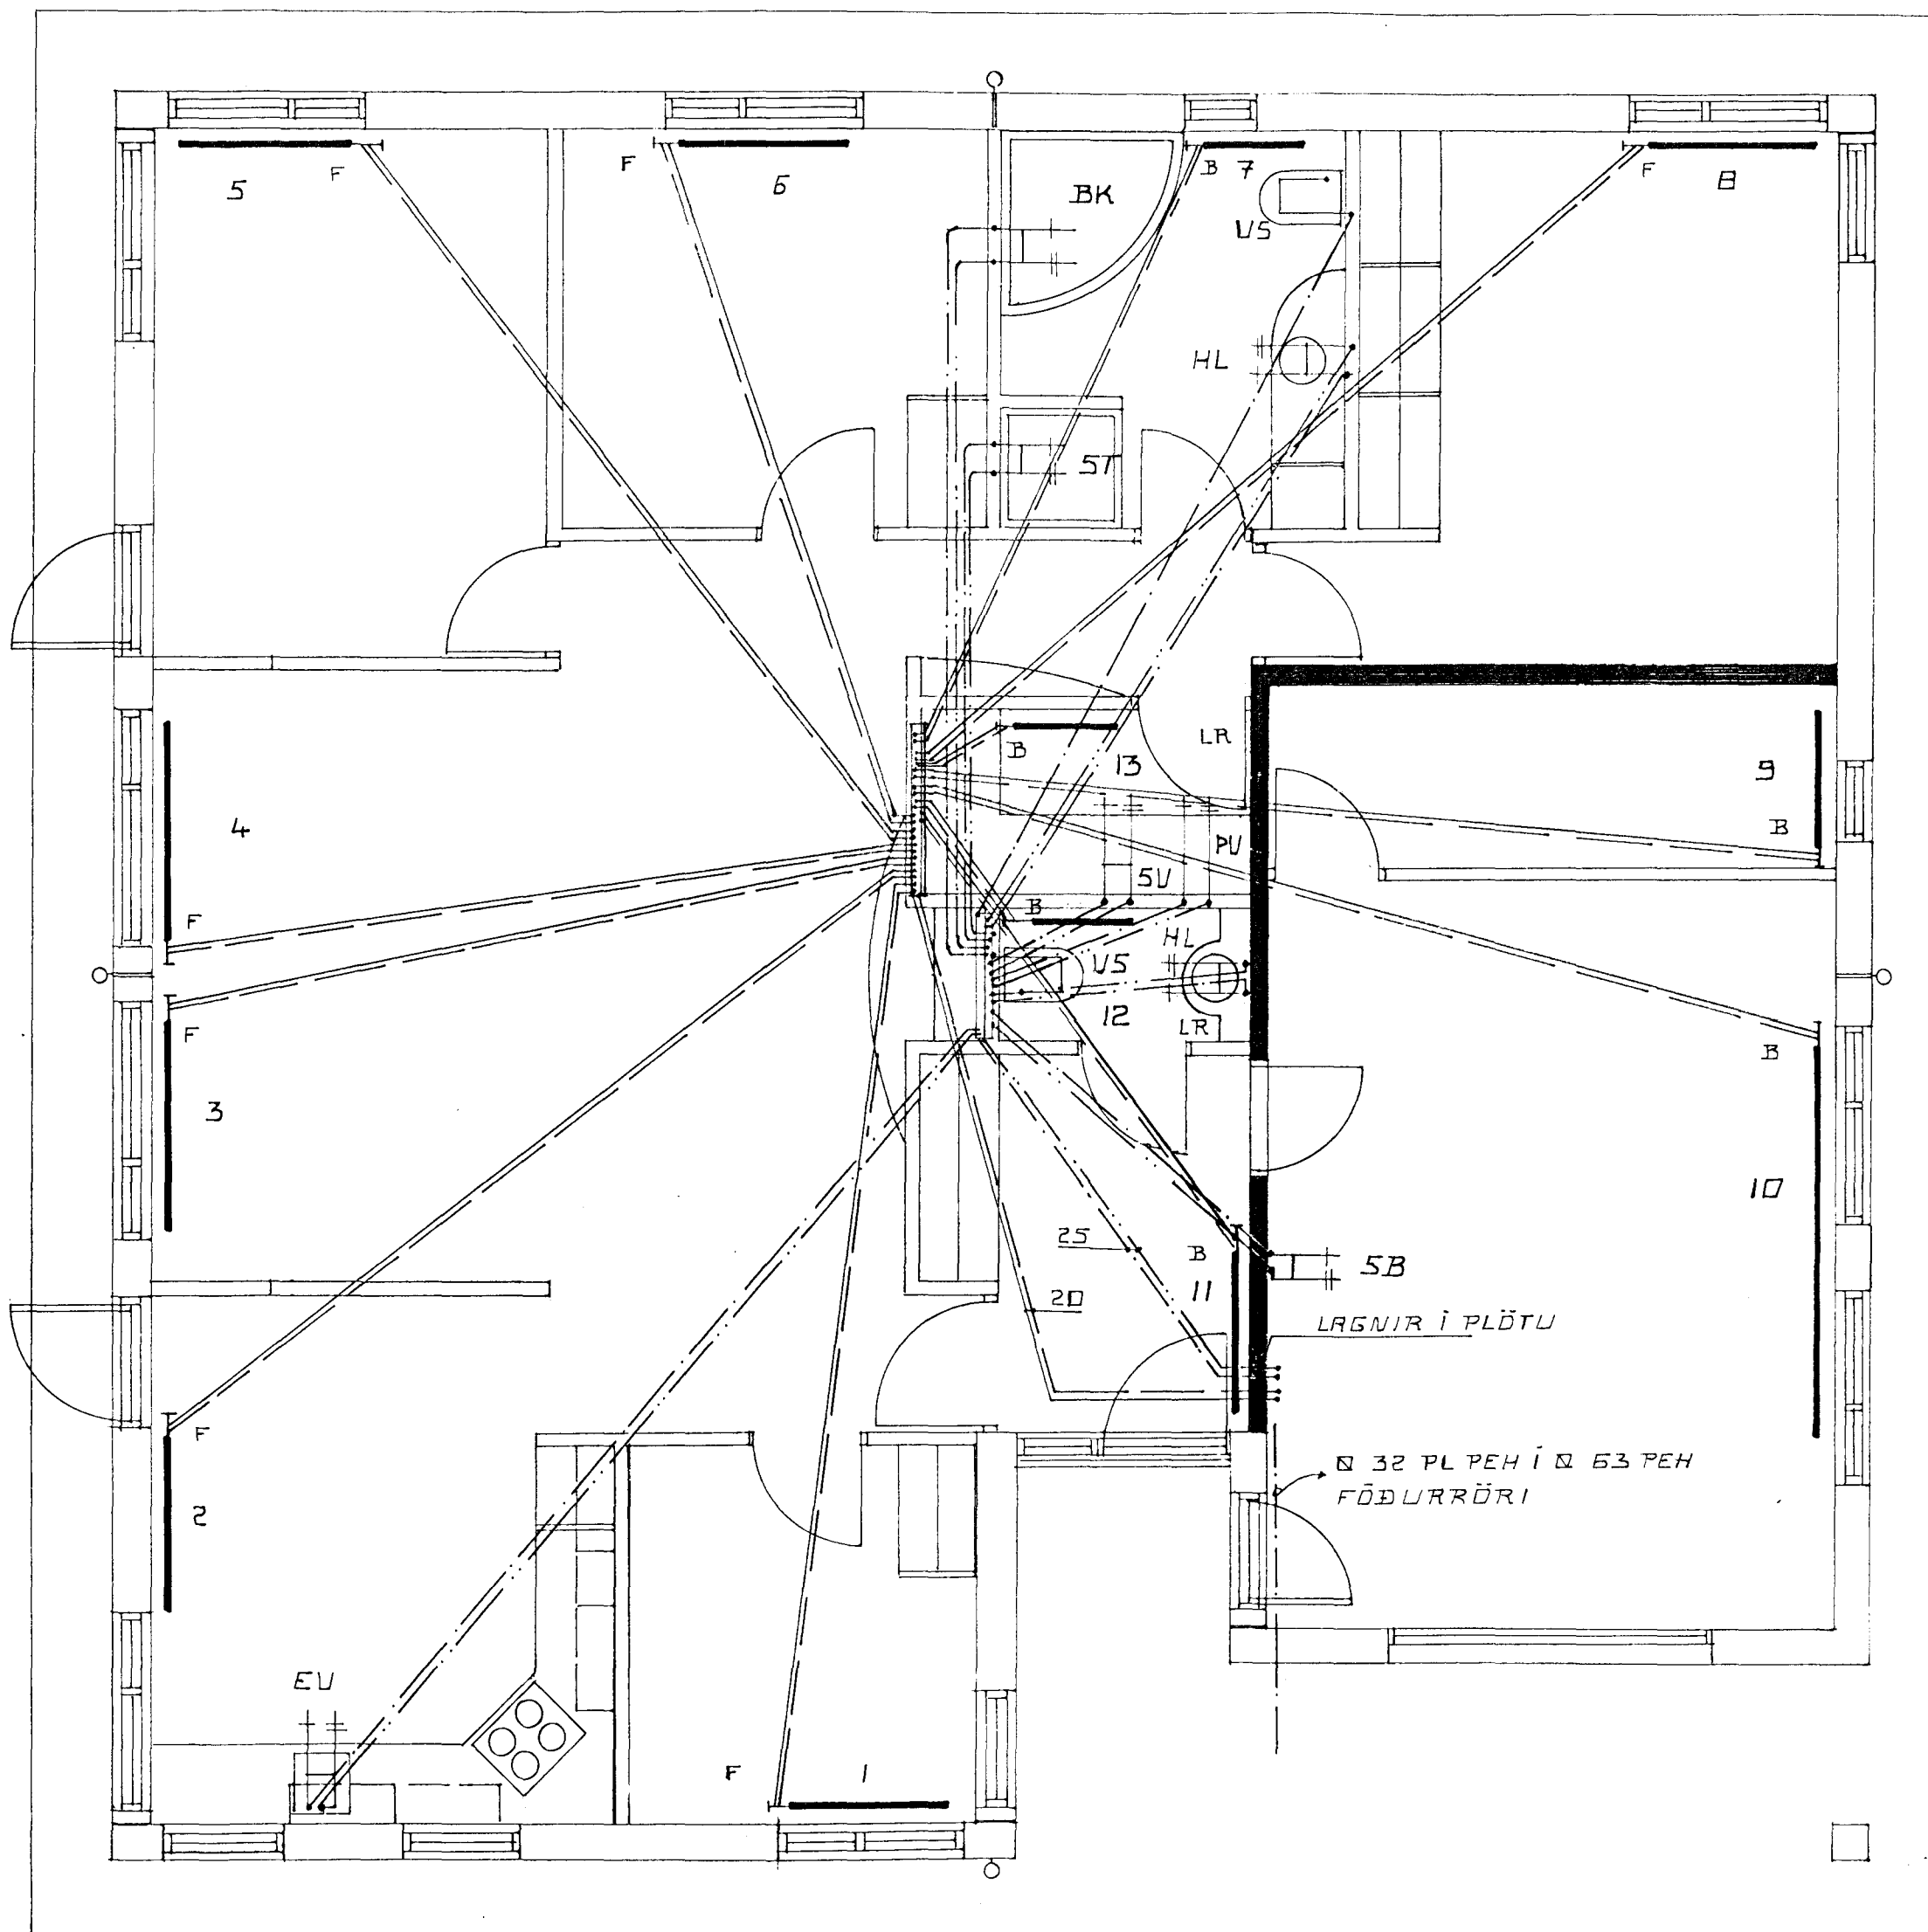

$\Delta t = 40^\circ C.$

ATH! OFNASTÆRDIR SKULU ATHUGAST Á STADNUM ÁÐUR EN OFNAPÖNTUN ER GERD.

OFN NR.	GERD.	LENGD. CM.	HÆD. CM.	AFKÖST KCAL/H	TENGING.		VALDIR OFNAR.	
					FRAM.	BAK.	GERD.	AFK
1		120	60	800	C	D		
2		120	60	1460	C	D		
3		160	30	1390	C	D		
4		160	30	1390	A	B		
5		130	60	1220	C	D		
6		130	60	1010	A	B		
7		90	30	930	A	B		
8		130	60	1220	A	B		
9		100	60	550	C	D		
10		300	60	2100	A	B		
11		110	60	860	A	B		
12		60	60	250	A	B		
13		60	60	360	A	B		

TAFLA YFIR TÖPPUNARSTADI. TEIGABYGGÐ 1								
TÆKI.		KALDIR KRANAR.			HEITIR KRANAR.			
SK.	HEITI.	FJ.	VIDD. 15 mm.	20 mm.	SAMT.	VIDD. 15 mm.	20 mm.	SAMT.
VS.	VATNSSALERNI:	2	2		2			
HL.	HANDLAUG.	2	2		2	2		2
EV.	ELDHÚSV.	1	1		1	1		
ST.	STURTA:	1	1		1	1		1
BK.	BADKAR.	1	1		1	1		1
SV.	SKOLVASKUR.	1	1		1	1		1
UP.	UPPÞVOTTAVÉL							
ÞV.	ÞVOTTAVÉL.	1	1		1	1		1
SB.	SLÖNGUKRANI.	1	1		1	1		1
UK.	ÚTIKRANI.							

SAMTALS EININGAR.
 VIDD HEIMLEÐAR Ø 32 PL. PEH. Í Ø 63 PEH. FÓÐURRÖRI AD LÓDARMÖRKUM.

MERKINGAR:.

- B OFNLOKI Á BAKRENNSLI STÝRIST AF HITASTIGI BAKRENNSLIS.
- F OFNLOKI Á FRAMRENNSLI STÝRIST AF HERBERGISHITA.

SJÁ FREKARI SKÝRINGAR Á ÖDRU BLADI.

TEIGABYGGÐ 3. HAFNARFIRÐI.
 GRUNNMYND HITALÖGN OG VATNSLÖGN RÖR Í RÖR.
 JÚNÍ. 1999. MKV. 1:50.

Jóhannes Pétursson 010448-3959 S - 567-5107

Sigurður Sigurðsson 021146-2349 S - 566-6613



ABS teiknistofa S - 566-6613, 567-5107. Nr.