
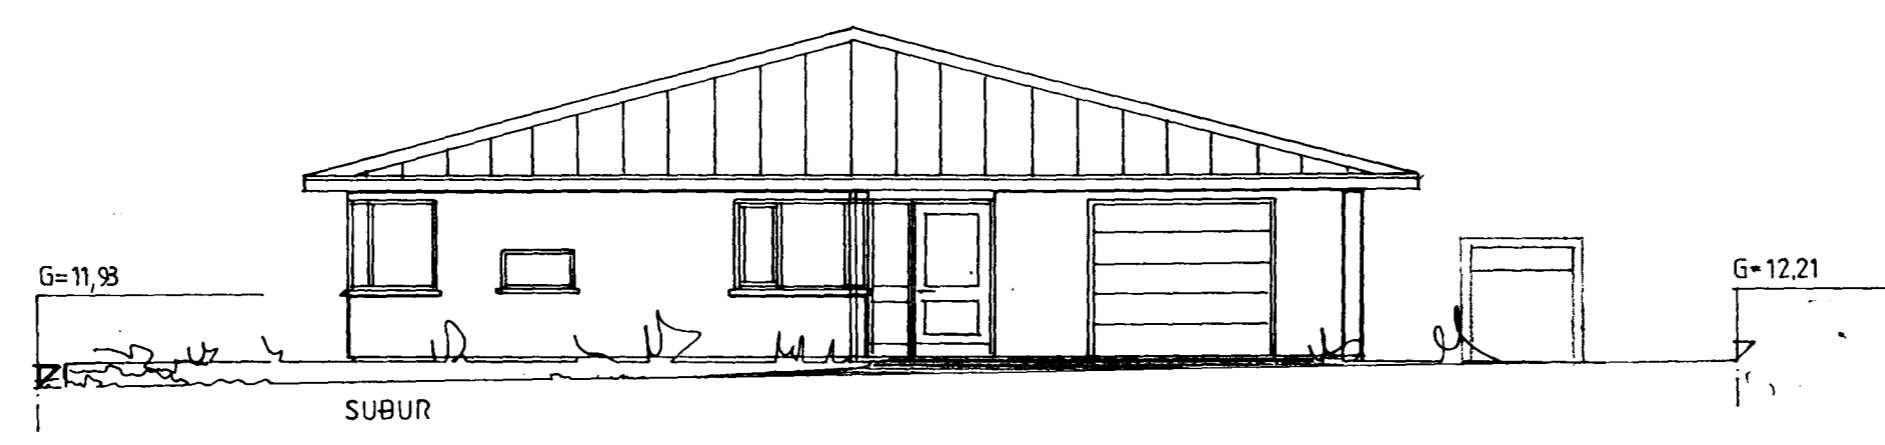


tifftopdf - www.rubissoftware.com - Demo Version

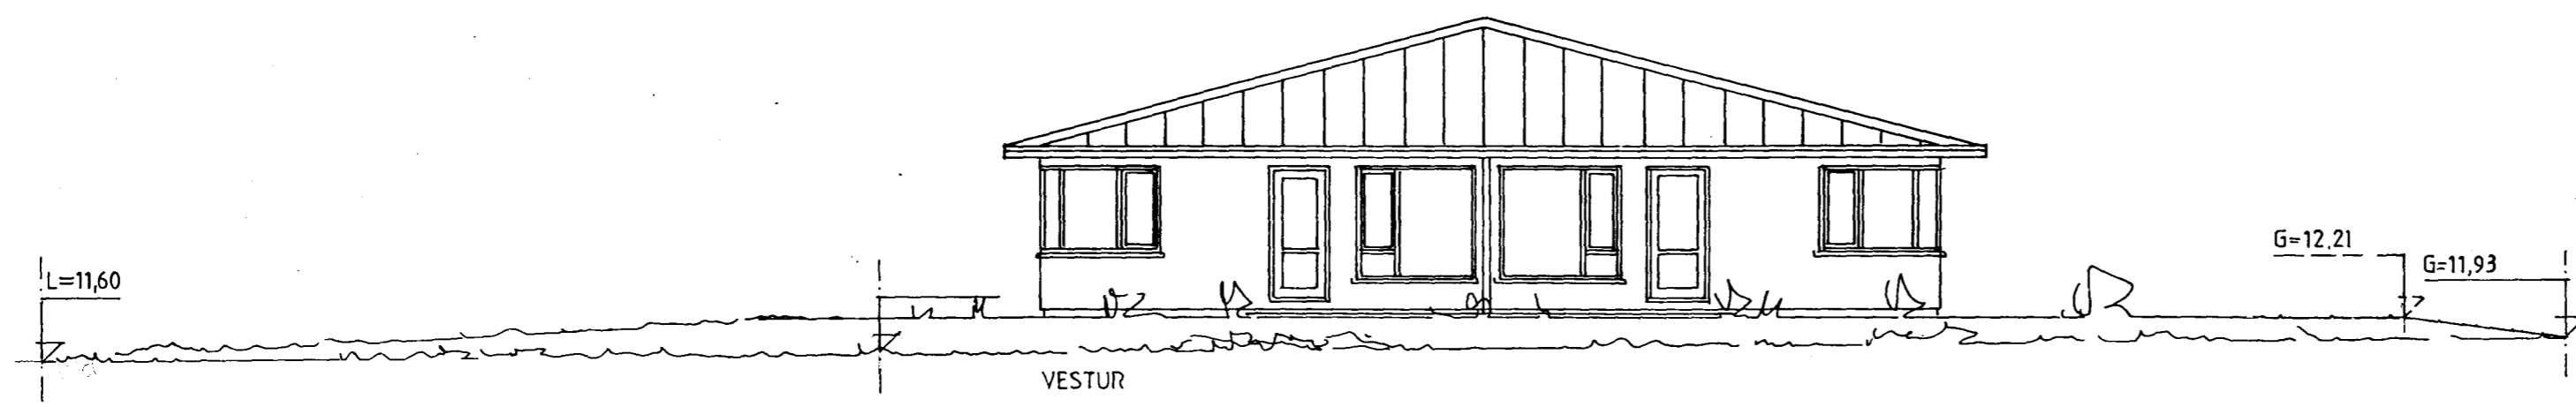

TEIGABYGGÐ 3 HAFNARFIRÐI.

ÚTLIT SNiÐMYND.
 19/4 1999 MKV. 1:100

BR. 23/4 1999 JP/SS
 Jóhannes Pétursson 010448-3959 S-567-5107

Sigurður Sigurðsson 021146-2349 S-566-6613