



ÚTLIT SUÐUR 1:50

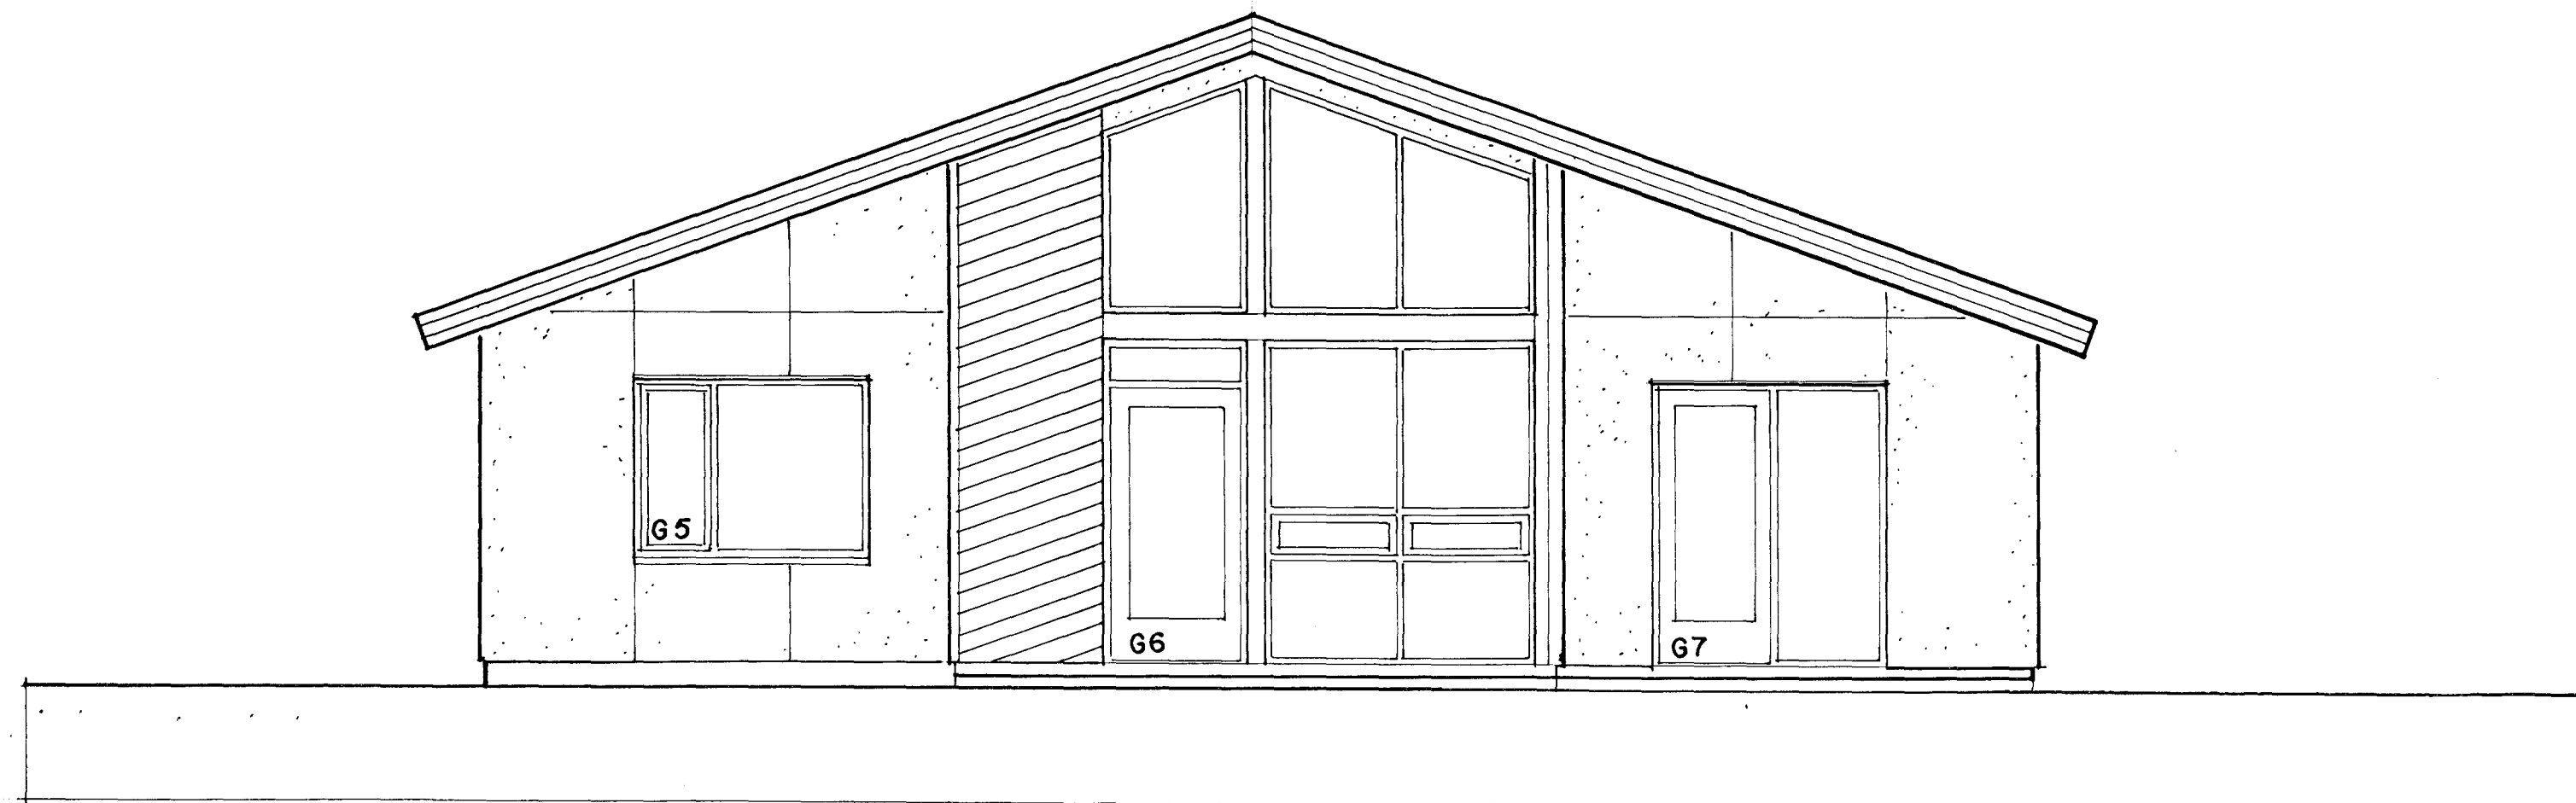

ÚTLIT VESTUR 1:50

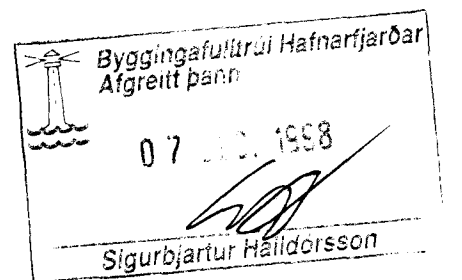

TEIGABYGGÐ 4 - HAFNARFIRÐI

ÚTLIT 1:50

NOVEMBER 1998

A 05

ARSÆLL VIGNISSON  
SMÁRAHVAMMI 16 HAFN.

ARKITEKT  
s.555 47 95

3/12 '98 *Arnell Vignis*