


DEILI B 1:5

PAKSTÁL, SVART  
LEKTUR 35/70 0/6 360  
PAKPAPPI  
15mm VATNSL. KROSSV


AFELLA, SAML.  
PAKI

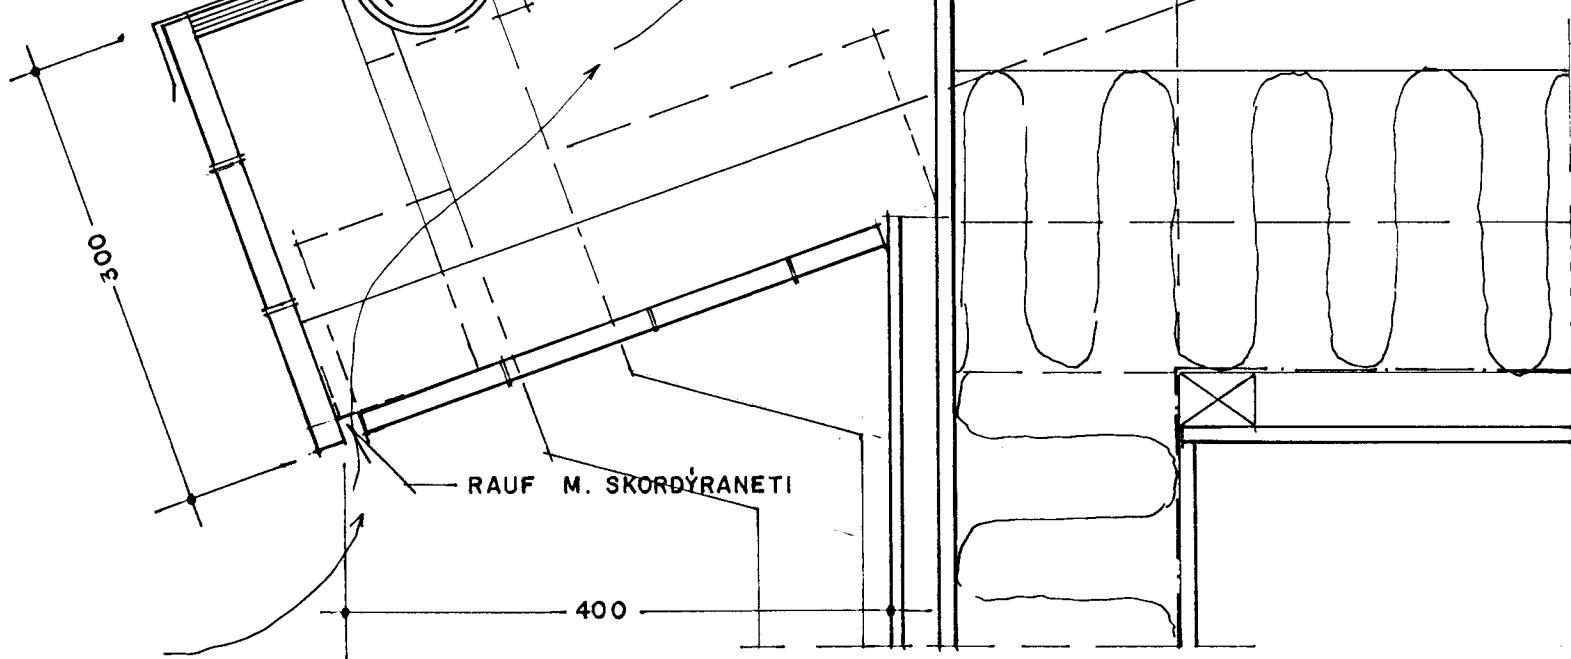


"STENI" - KLÆÐNING  
22mm ÚTLOFTUN  
ÚTI - GIFS

SKORDÝRANET

DEILI A 1:5

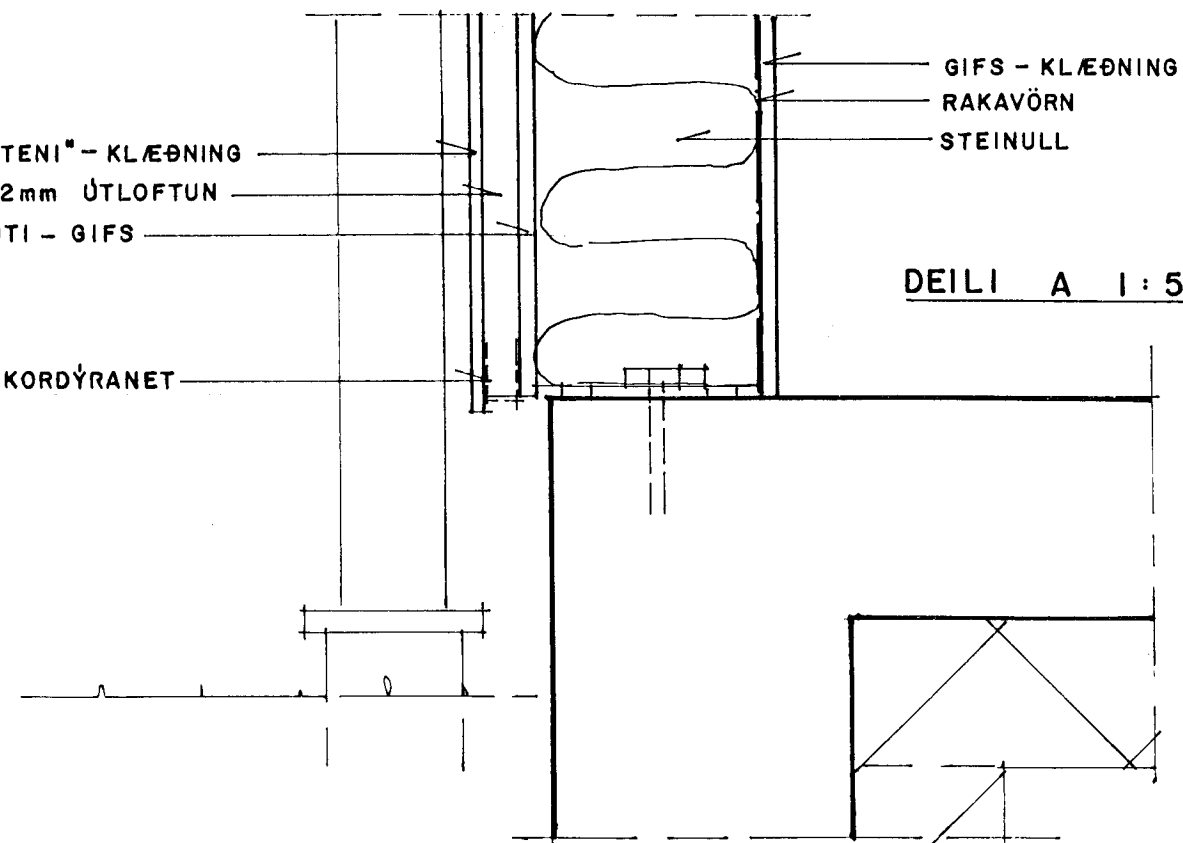


DEILI E 1:5

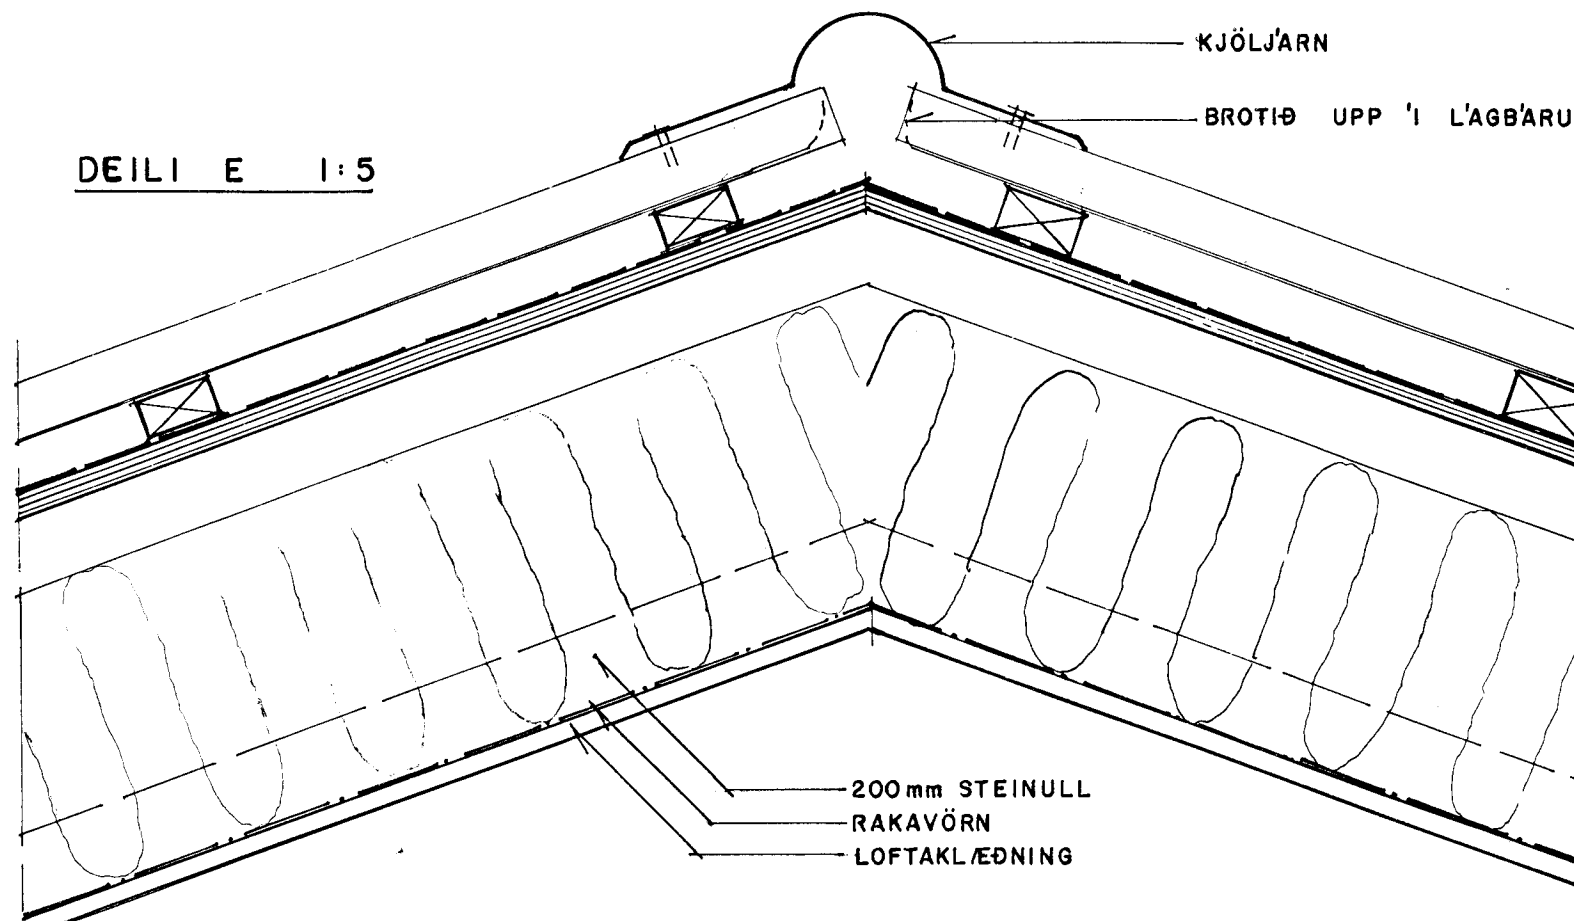


200mm STEINULL  
RAKAVÖRN  
LOFTAKLÆÐNING

DEILI C 1:5

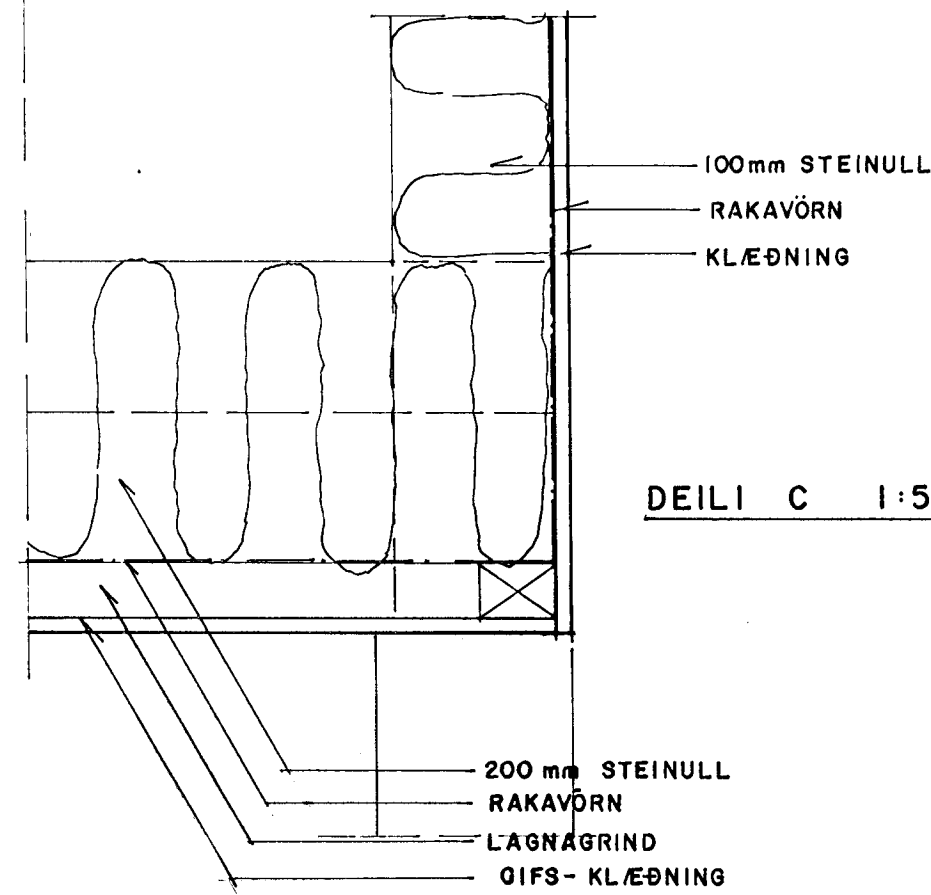


200mm STEINULL  
RAKAVÖRN  
LAGNAGRIND  
GIFS - KLÆÐNING

AFELLA, SAMLIT PAKI  
BROTID UPP I LAGBARU

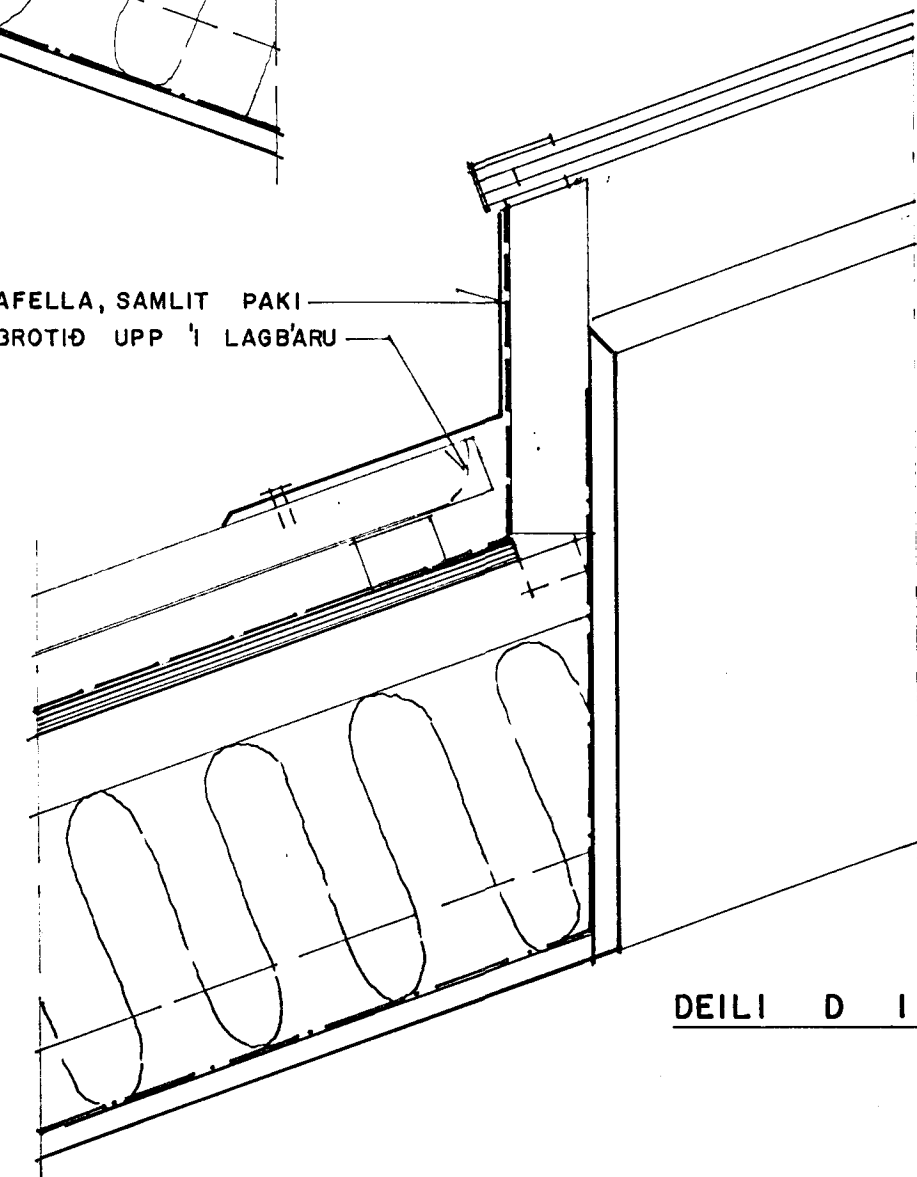

DEILI D 1:5

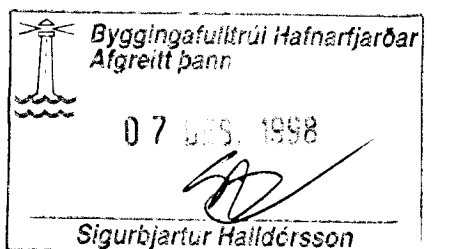

TEIGABYGGÐ 4 - HAFNARFIRÐI

HLUTAMYNDIR

1:5

NOVEMBER 1998

A-07

ARSÆLL VIGNISSON  
SMÁRAHVAMMI 16 HAFN.

ARKITEKT  
s. 555 47 95

3/12 '98 *[Signature]*