


ATH! NEYSLUVATNSLAGNIR.
 NEYSLUVATNSLAGNIR AD ÖLLUM TÆKJUM ERU 15*2,5 mm.

ATH! OFNALAGNIR.
 LAGNIR AD ÖLLUM OFNUM ERU 12*2,0 mm.

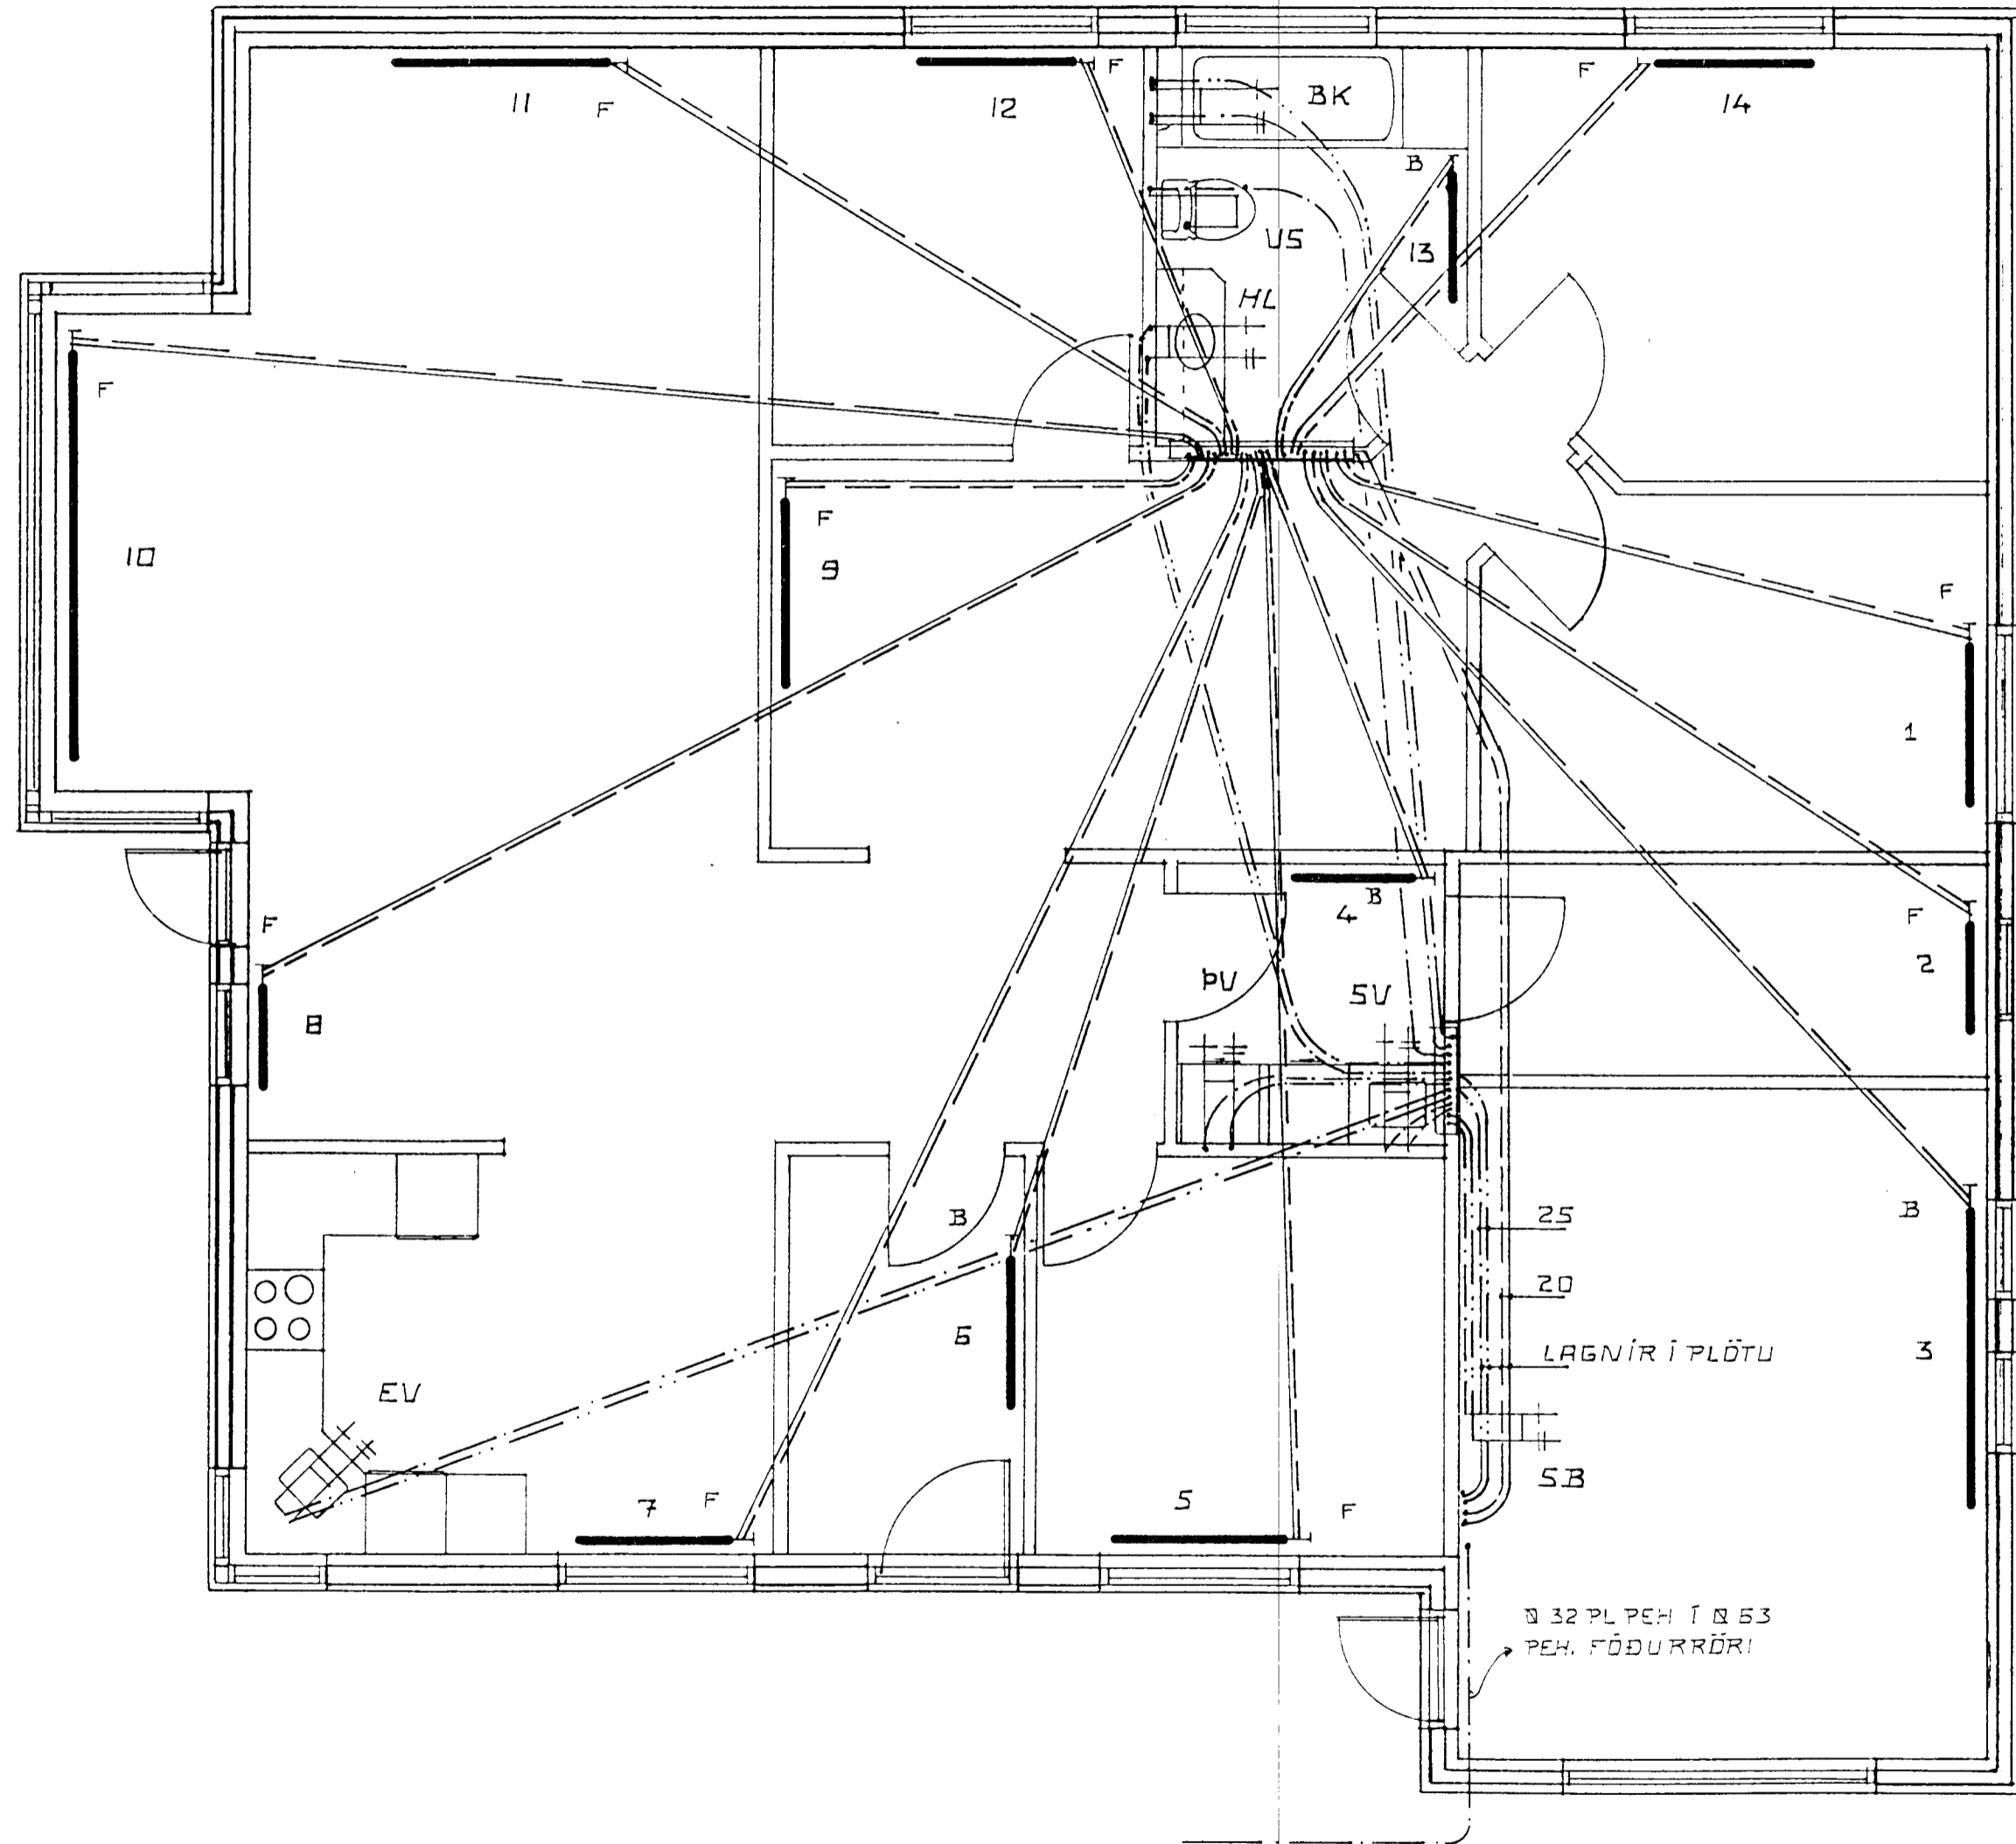

$\Delta t = 40^\circ C.$

ATH! OFNASTÆRDIR SKULU ATHUGAST Á STADNUM ÁÐUR EN OFNAPÖNTUN ER GERD.

OFN.	GERD	LENGD.	HÆD.	AFKÖST	TENING.	VALDIR OFNAR.
NR.		CM.	CM.	KCAL/H.	FRAM. BAK.	GERD. AFK.
1		120	60	970	A B	
2		60	60	510	A B	
3		230	60	2080	A B	
4		60	60	250	C D	
5		120	30	860	A B	
6		110	30	600	A B	
7		120	30	1410	A B	
8		60	60	680	C D	
9		150	60	1260	C D	
10		300	30	2100	C D	
11		170	60	1140	C D	
12		120	60	860	C D	
13		80	60	660	A B	
14		120	60	1360	A B	


TÆKI.	SK.	HEITI.	FJ.	KALDIR KRANAR.		HEITIR KRANAR.	
				VIDD. 15 mm.	20 mm.	VIDD. 15 mm.	20 mm.
VS. VATNSSALERNI:	1		1		1		
HL. HANDLAUG.	1		1		1	1	1
EV. ELDHÚSV.	1		1		1	1	1
ST. STURTA:							
BK. BADKAR.	1		1		1	1	1
SV. SKOLVASKUR.	1		1		1	1	1
UP. UPPÞVOTTAVÉL							
ÞV. ÞVOTTAVÉL.	1		1		1	1	1
SB. SLÖNGUKRANL.	1		1		1	1	1
UK. ÚTIKRANI.							
SAMTALS EININGAR.					7		6
VIDD HEIM/EDAR Ø 32 PL. PEH. Í Ø 63 PEH. FÓÐURRÖRI AD LÓDARMÖRKUM.							

MERKINGAR:.

- B OFNLOKI Á BAKRENNSLI STÝRIST AF HITASTIGI BAKRENNSLIS.
- F OFNLOKI Á FRAMRENNSLI STÝRIST AF HERBERGISHITA.

TEIGABYGGÐ 7 HAFNARFIRÐI.
 GRUNNMYND HITALÖGN VATNSLÖGN RÖR Í RÖR,
 MARS 1999. MKV. 1:50.

Jóhannes Pétursson 010448-3959 S - 567-5107

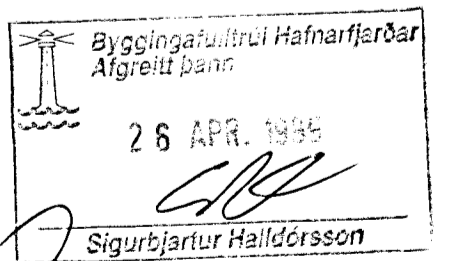

ABS

teiknistofa S - 567-5107.

Nr. 7.