


**HITAVEITUKERFI**  
Húsatenging einfalt kerfi

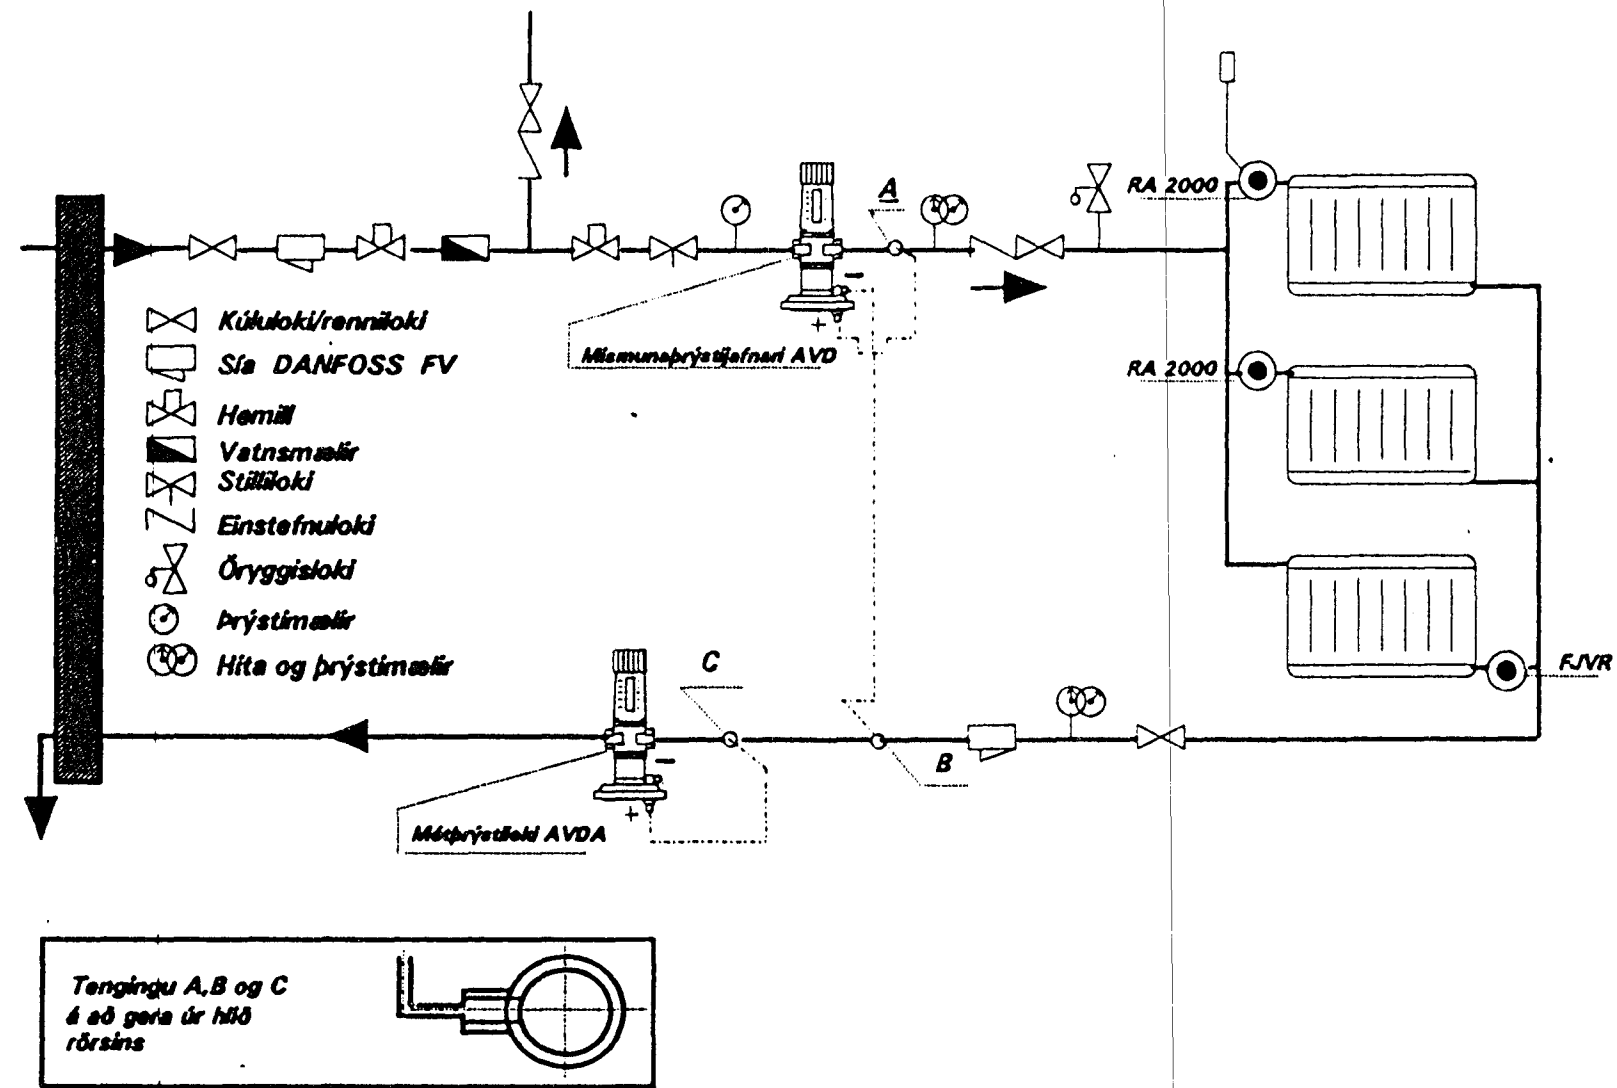


Mismunabrystjafnaði AVD  
stállast á lægstu mögulegu  
stællingu t.d. 1

Mótþrýstioki AVDA  
stállast á hæstu mögulegu  
stællingu t.d. 5

Allir lokandi lokar í  
ofnhitakerfinu skulu  
vera uppsettir milli  
punkta A og B


**TENGIMYND NEYSLUVATNS INNTAK**

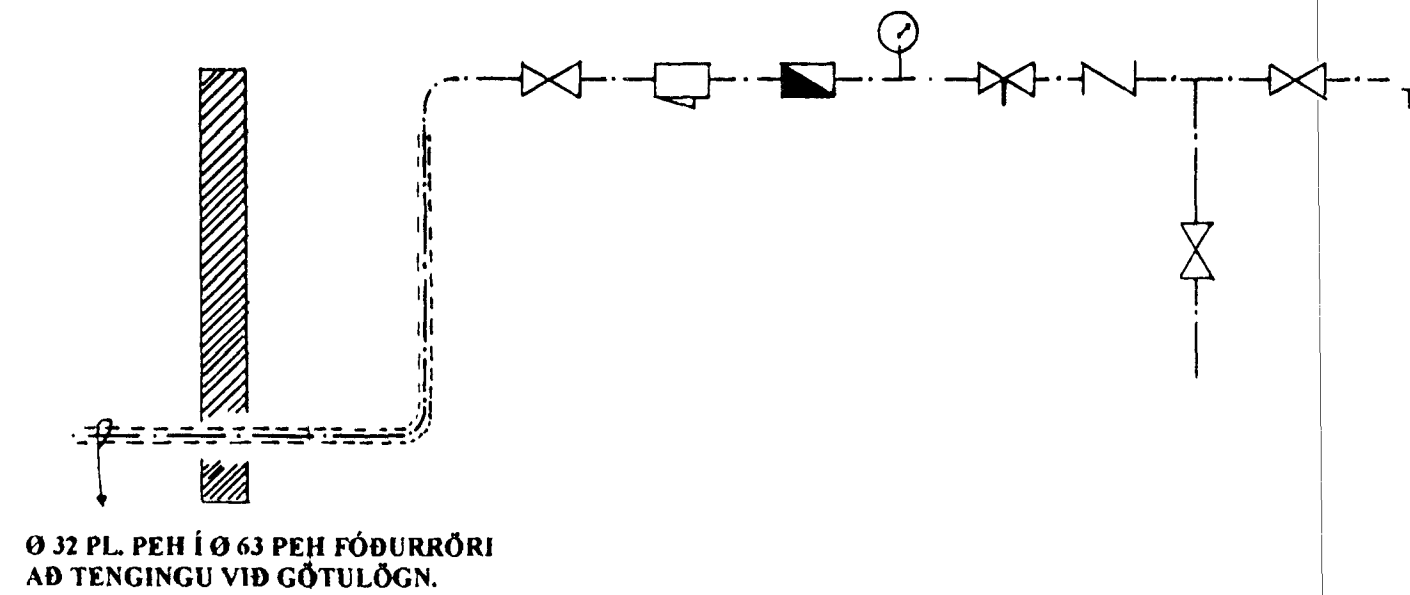

- MERKIR KALT NEYSLUVATN
- MERKIR HEITT NEYSLUVATN
- MERKIR FRAMRÁS HITALÖGN
- MERKIR BAKRÁS HITALÖGN

**TEIGABYGGÐ 7 HAFNARFIRÐI.**  
TENGYMYNDR. MERKINGAR.  
MARS 1999. MKV. 1 : 50.

Jóhannes Pétursson 010448-3959 S - 567-5107

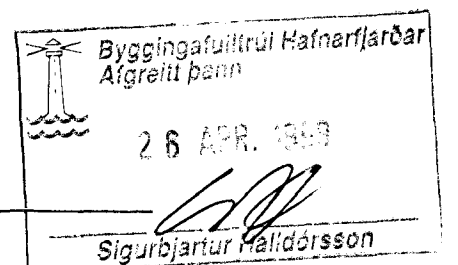

**ABS** teiknistofa S - 567-5107. Nr. 10.