




ÚTLIT AUSTUR 1:50

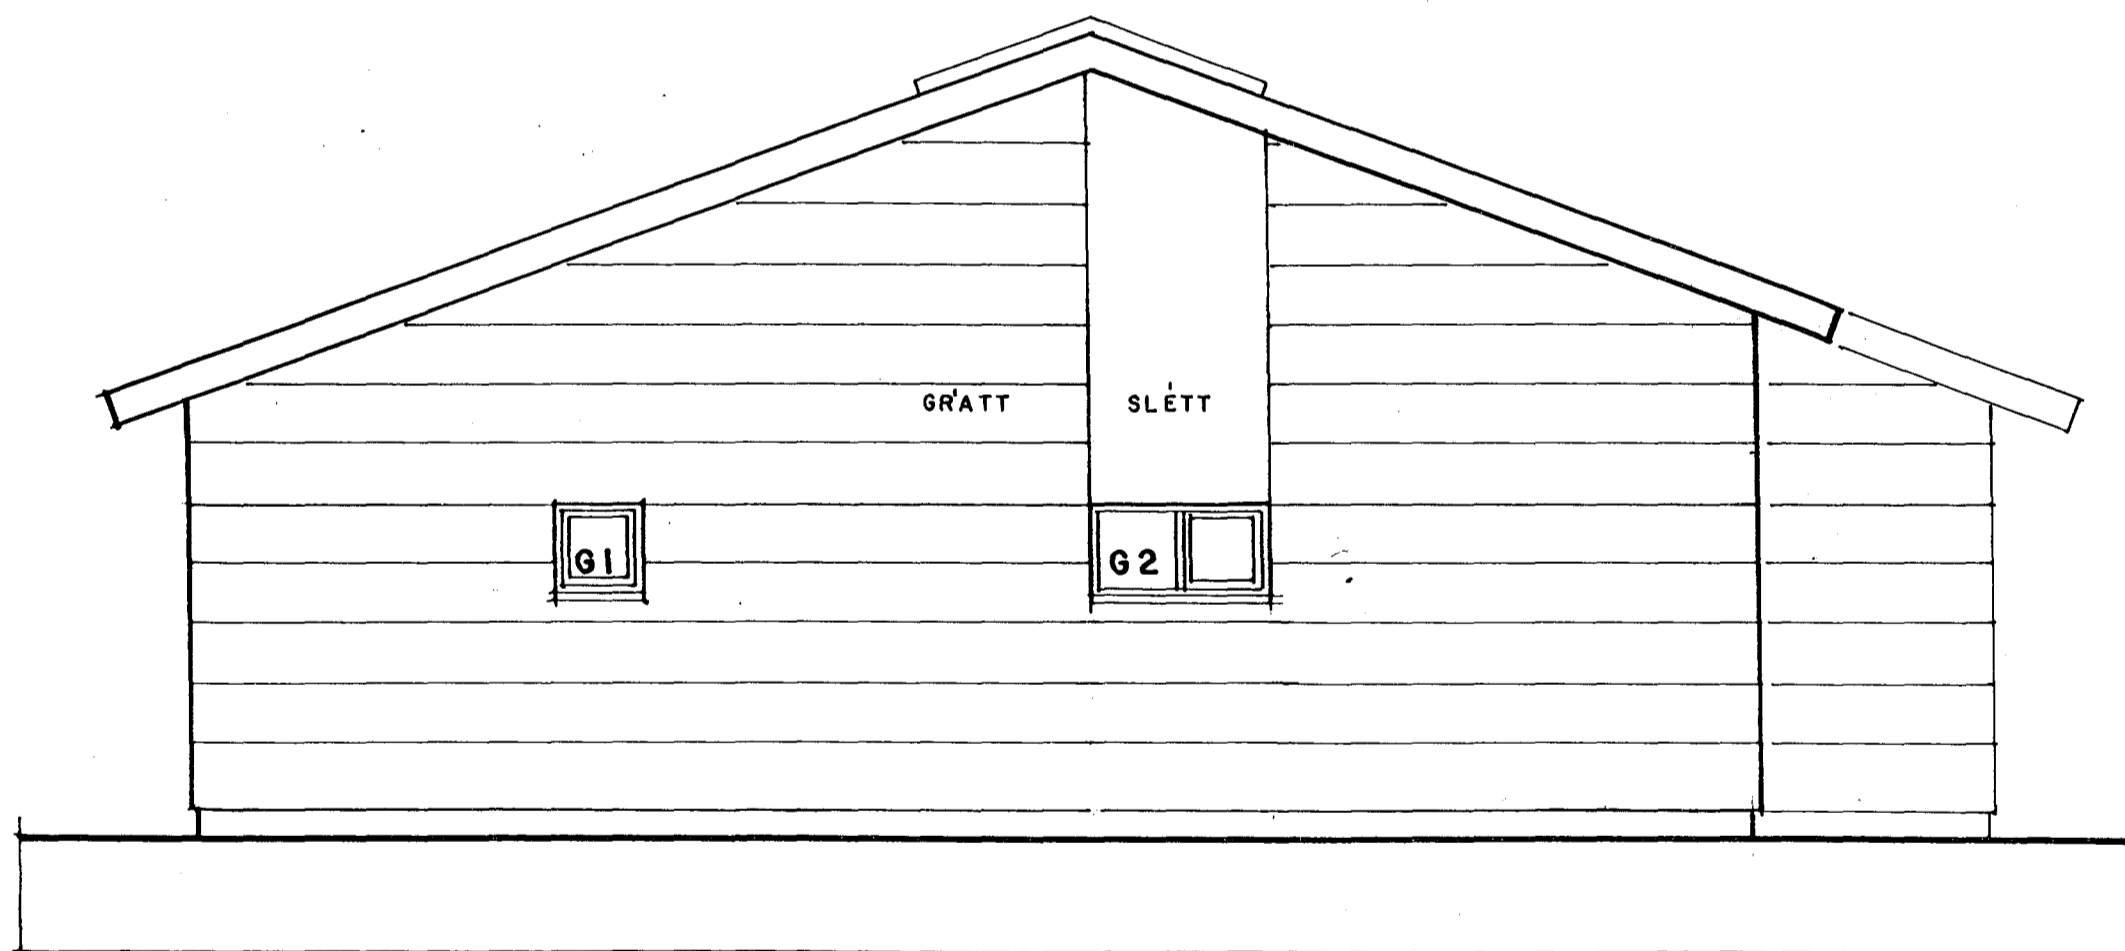

ÚTLIT NORÐUR 1:50

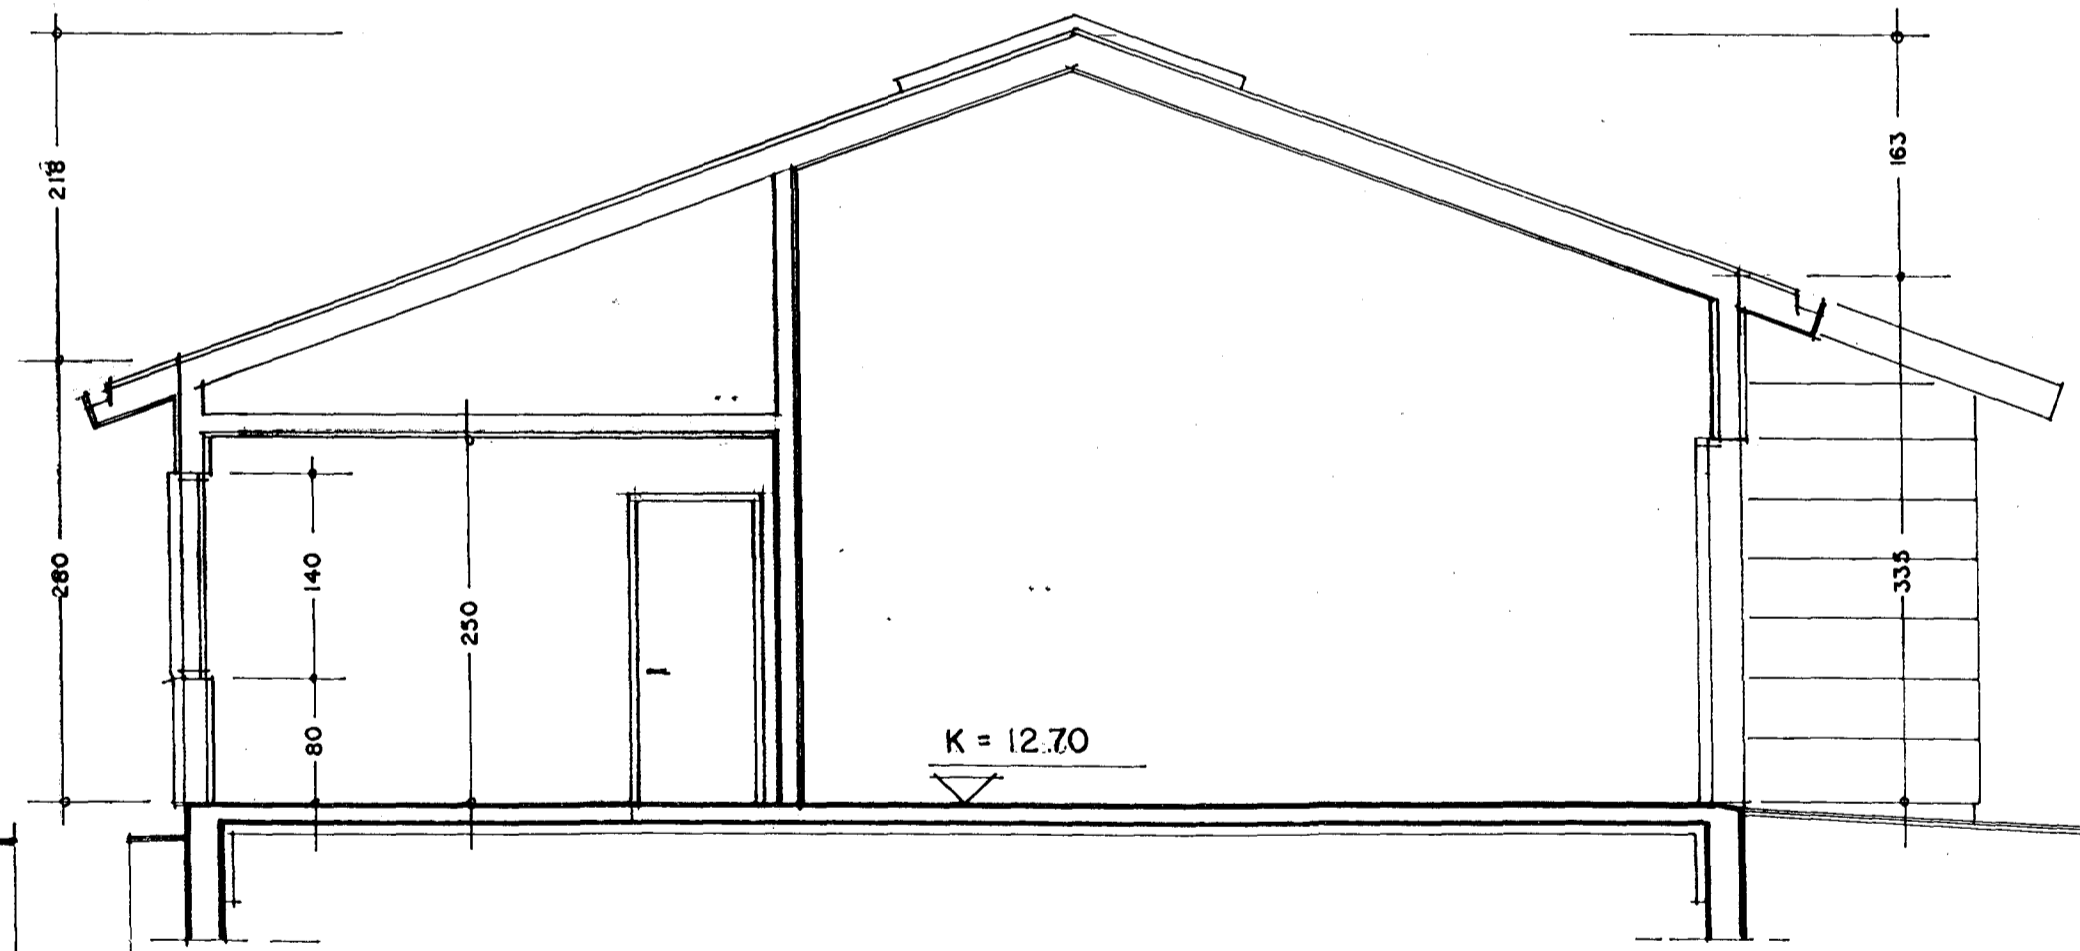

SNEIÐING B - B 1:50

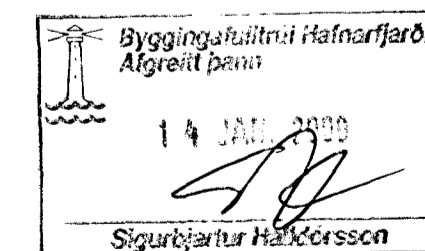

TEIGABYGGÐ 8 - HAFNARFIRÐI  
SNEIÐING, ÚTLIT 1:50

SEPTEMBER 1999 A 12  
ARSJELL VIGNISSON ARKITEKT  
STRANDGATA 26-28, HAFN. t. 553 28 50

Handwritten signature: U.01.00 Arsell Vignisson