



DEILI D 1:5

ATH! ÚTLOFTUM PAKS ER LANGSUM RÉTIR PAKI

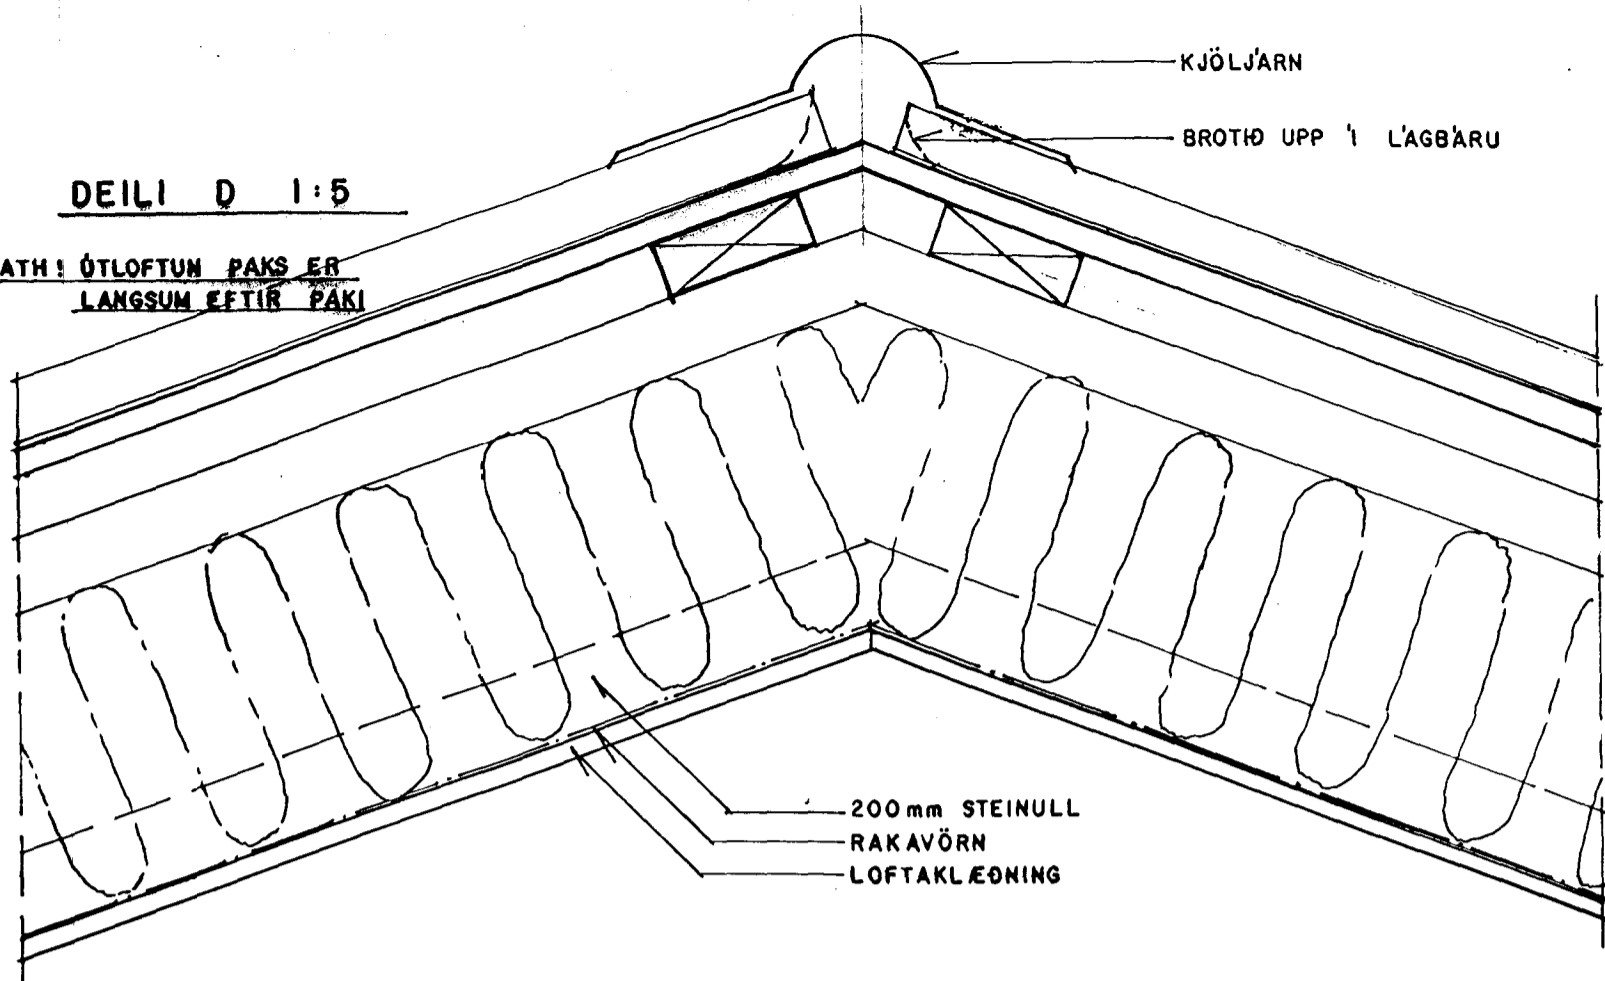


DEILI B 1:5

PAKSTÁL, SVART
PAKPAPPI
LEKTUR 38/100
12mm VATNSL. KRÖSSV.

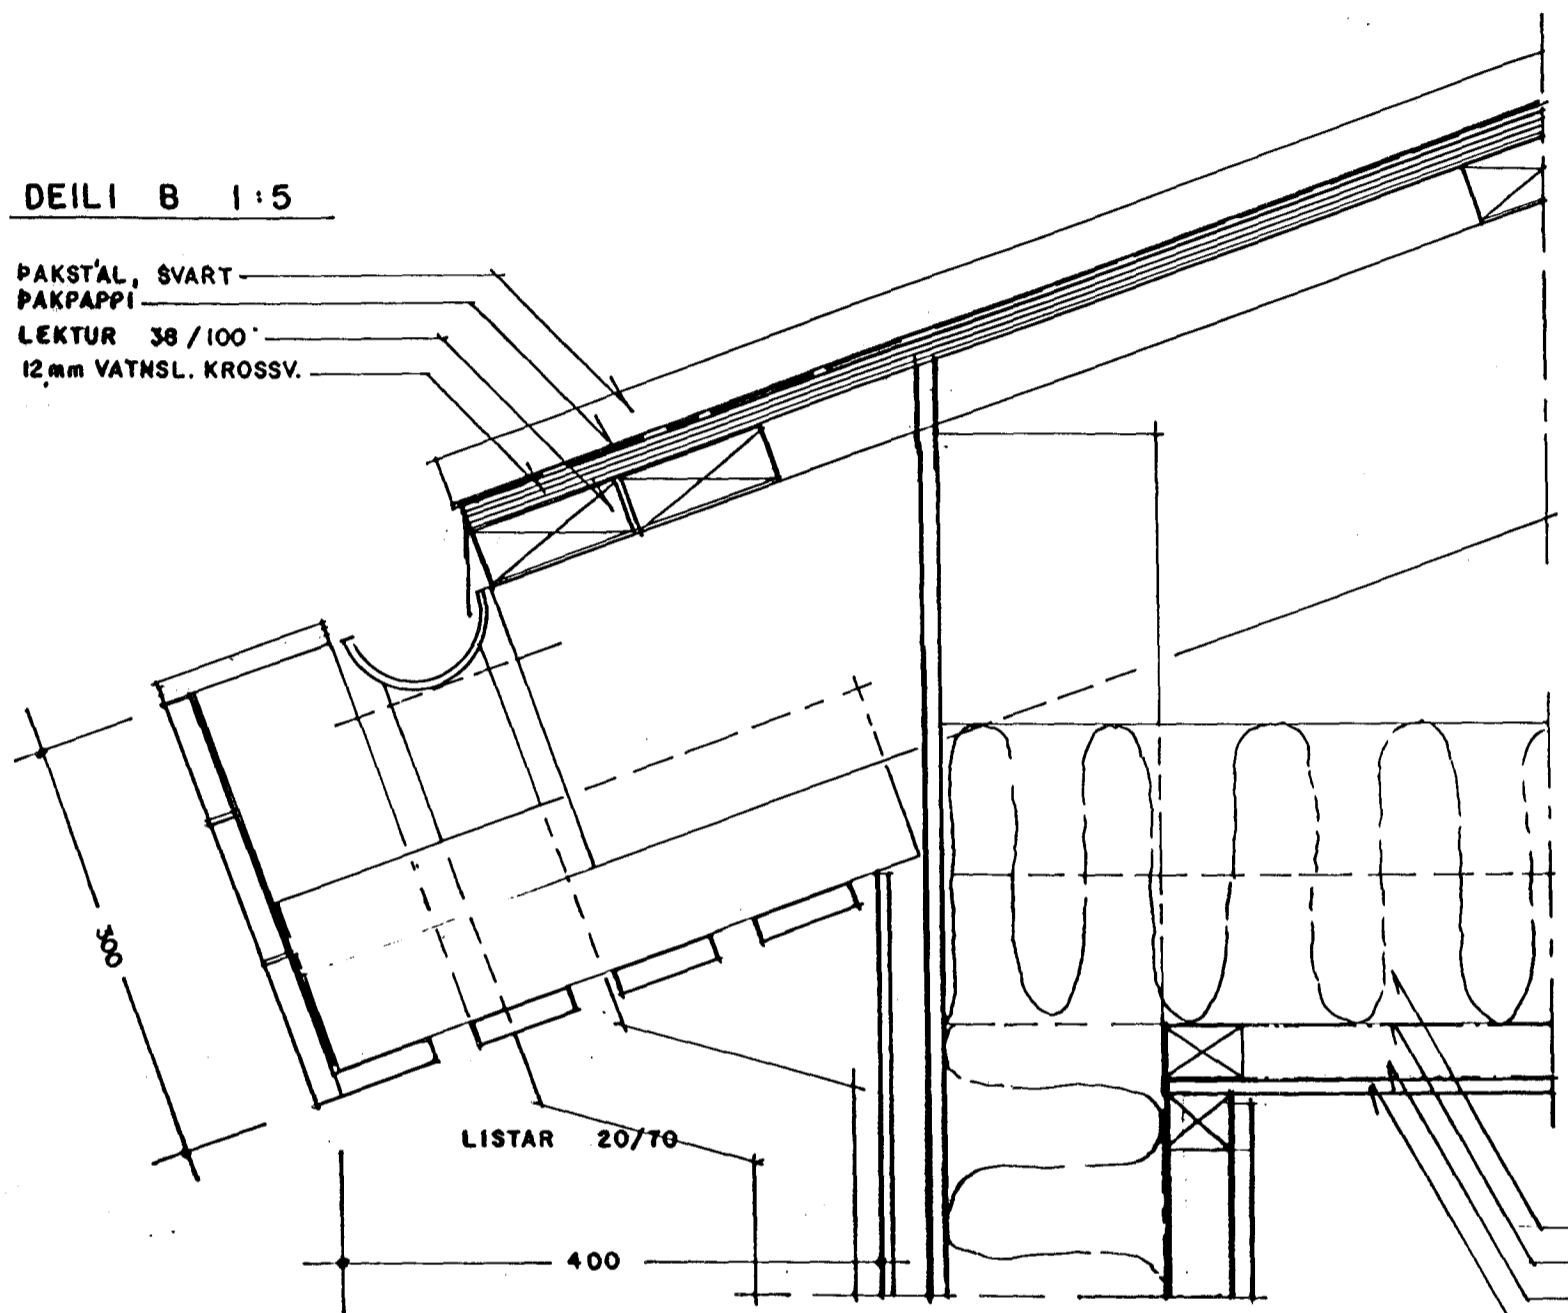


DEILI C 1:5

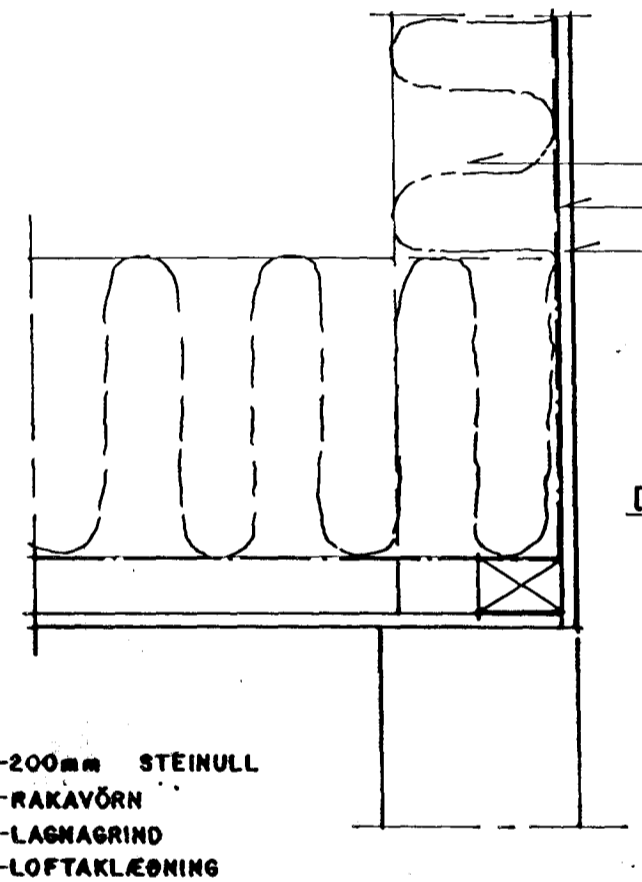

PAKKANTUR 'A GAFLI 1:5


'AFELLA-SAMLIT PAKI

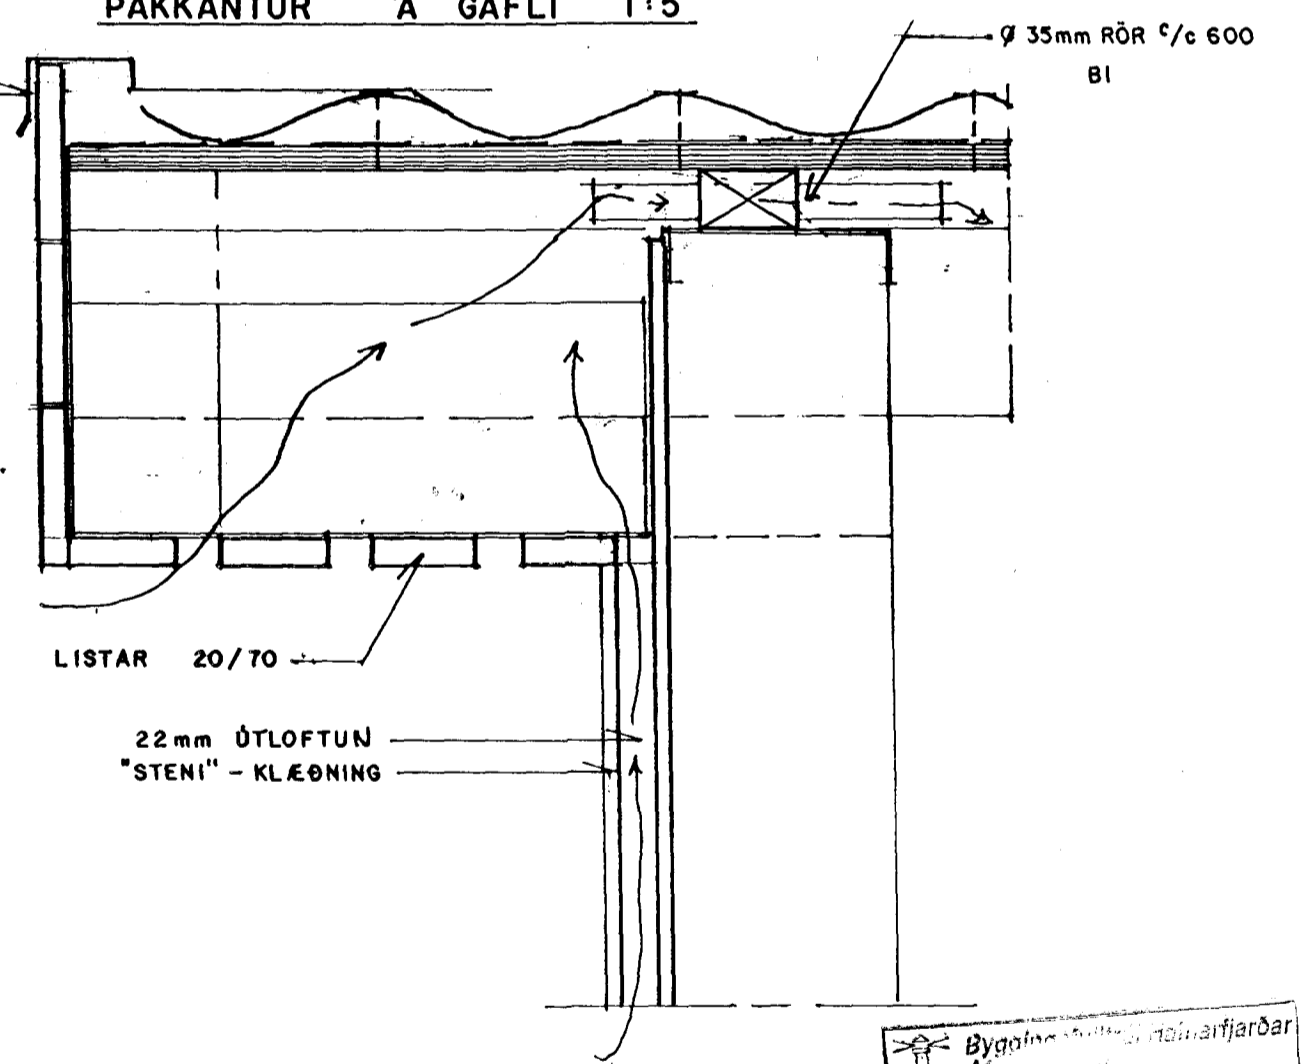

"STENI" - KLÆNING
22mm ÚTLOFTUN
ÚTI - GIFS

RAKAVÖRN
STEINULL
LAGNAGRIND

DEILI A 1:5

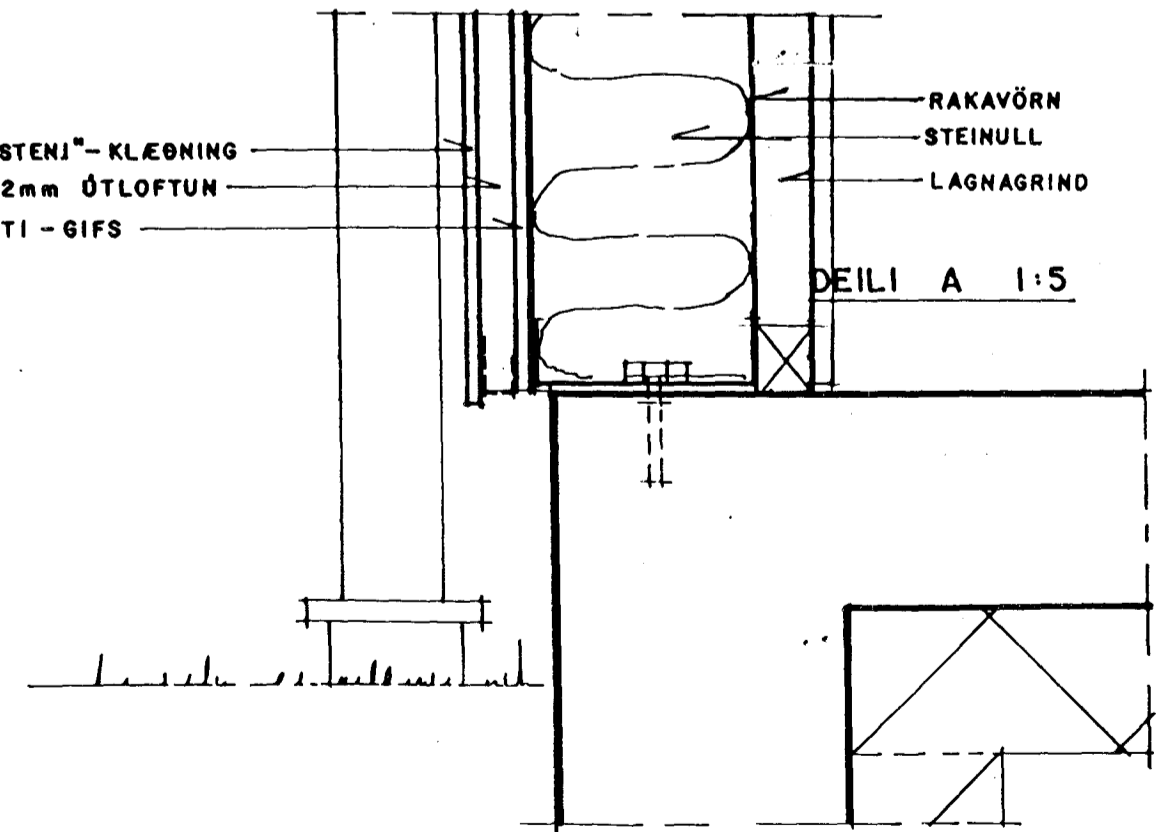

Byggingarritun og hönnun
14. JUNÍ 2000
Sigurbjartur Halldórsson

TEIGABYGGÐ 8 - HAFNARFIRÐI

HLUTAMYNDIR - ÚTLOFTUN 1:5

DAGS BREYTT

SEPTEMBER 1999 A-14

ARSÆLL VIGNISSON ARKITEKT
STRANDGATA 26-28, HAFN. s. 555 28 50

11.01.00 *Handwritten signature*