

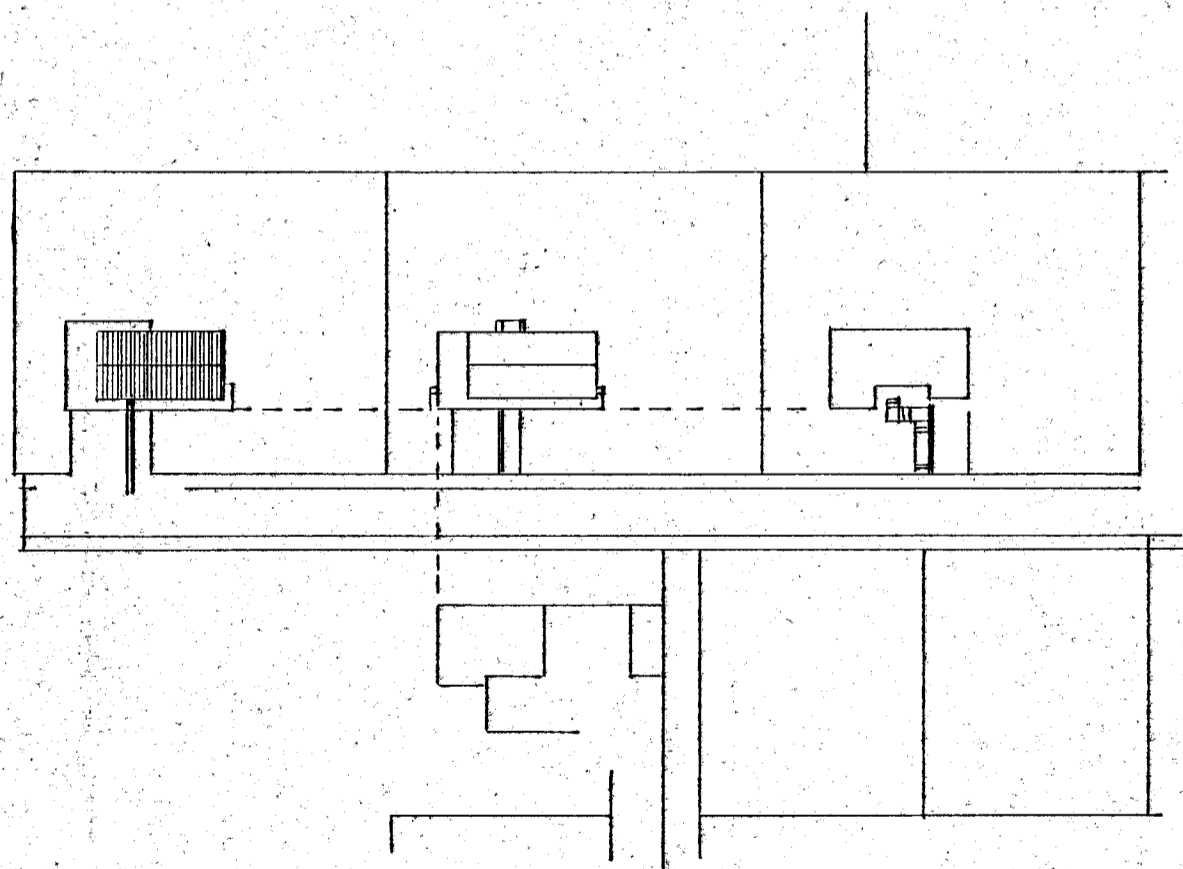


Skurður M 1:100

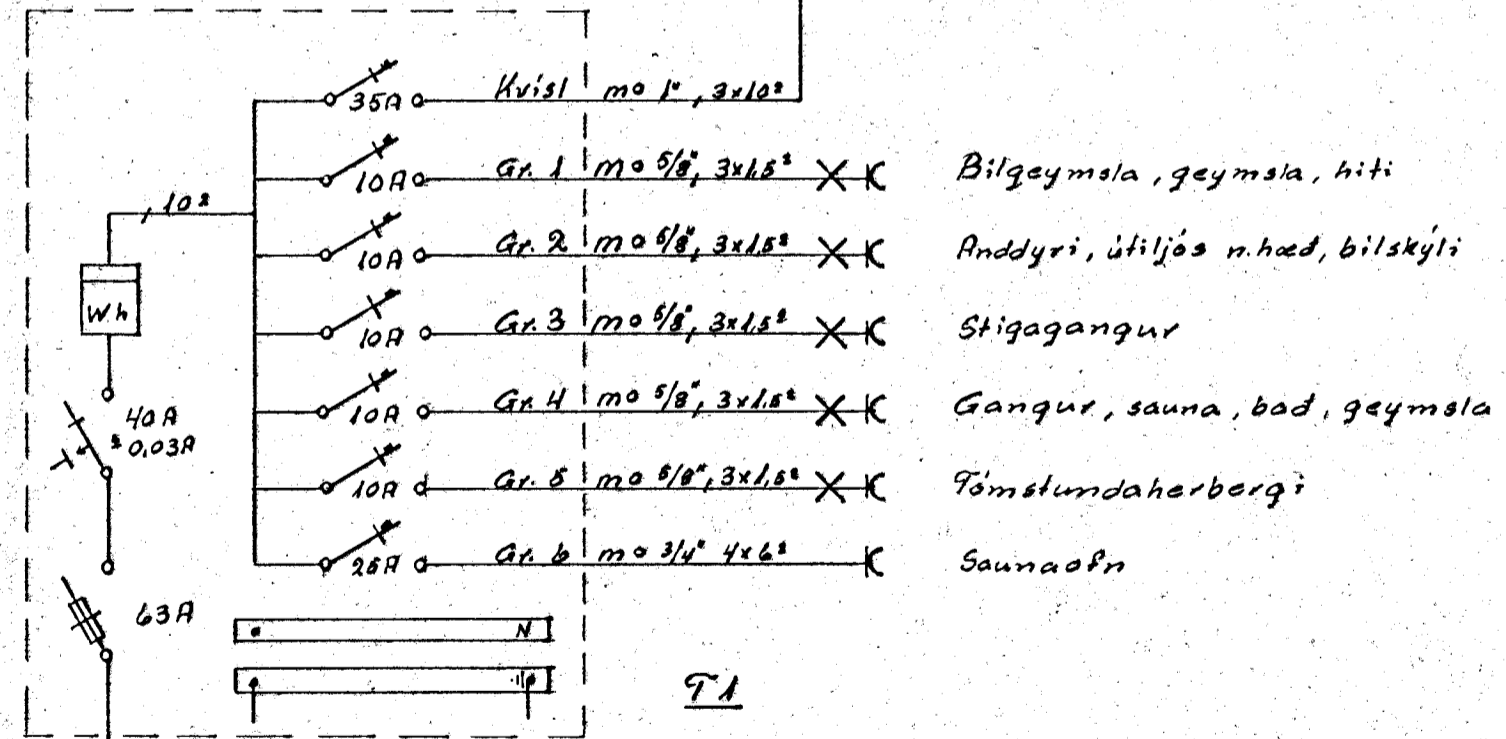

Afslöðumynd M 1:1000

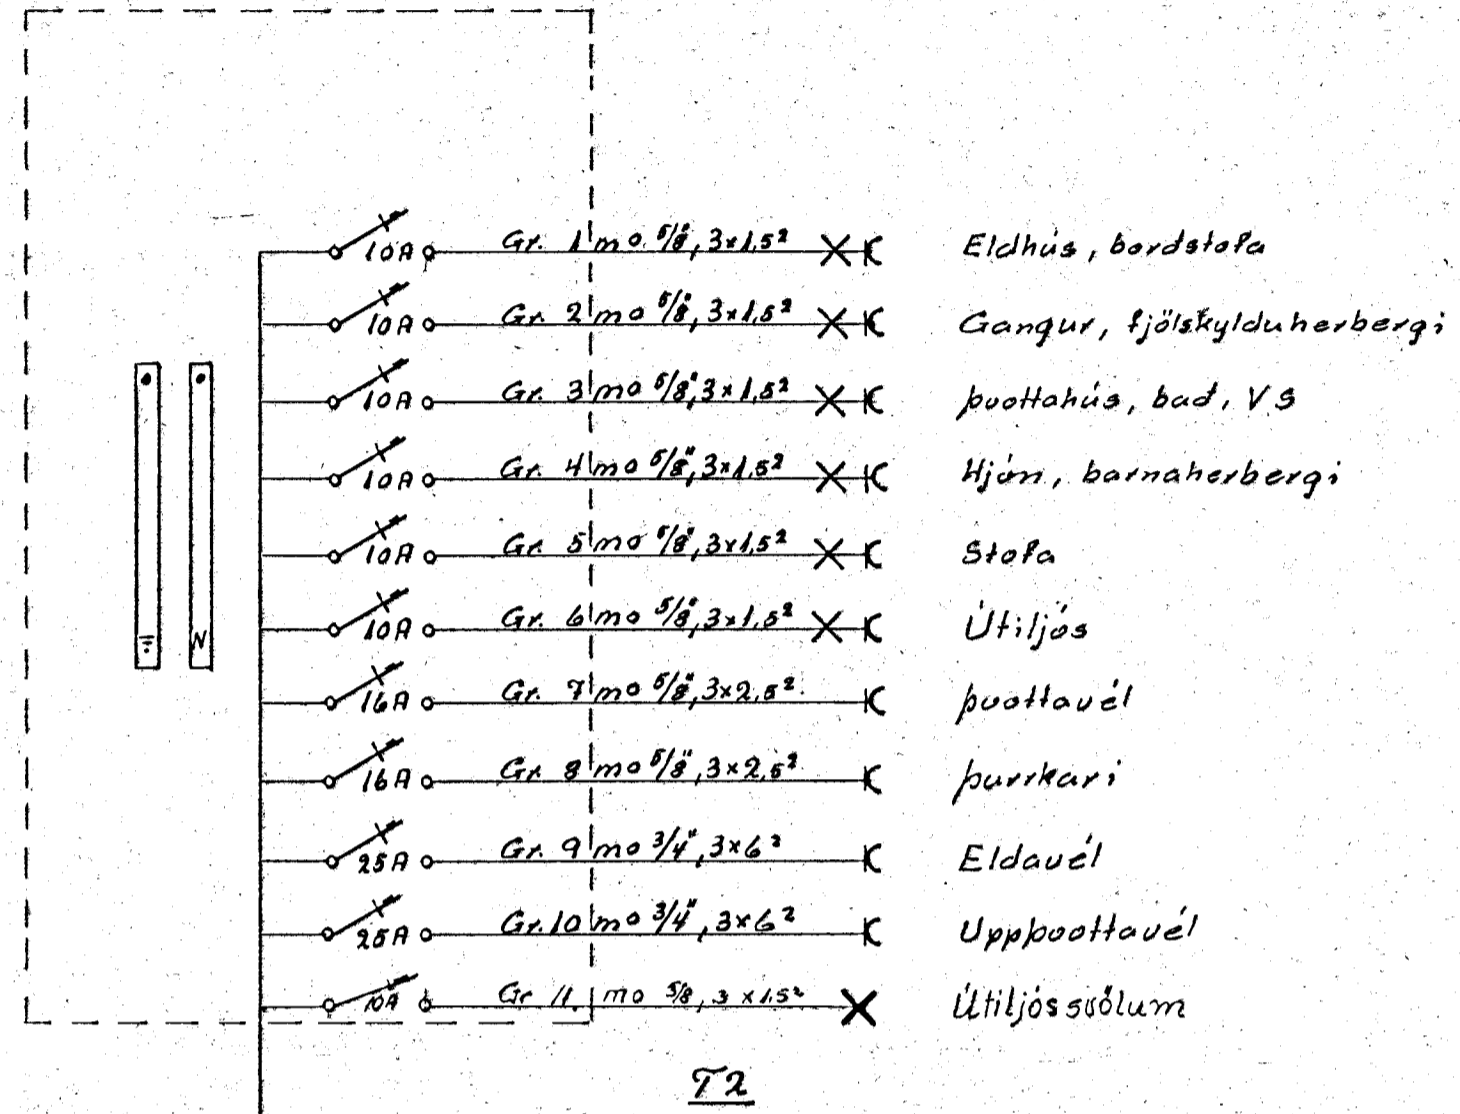

Jarðsamband tengist járnbindingu í sökkli og valnsinntaki.

Einlinumynd

Breytingar	Albert Kristinsson	S. 50798
NR. Daga/Natn	Jens Evertsson	S. 52829
	Í landi Þórsbergs	H. T. 9.
	Gardabæ	M 1:100 1:1000
	Rafagnateikning	Bl. 3 af 3
		Febr. 1937
		R.H. J.B.