


NEGLING ÞAKJÄRNS

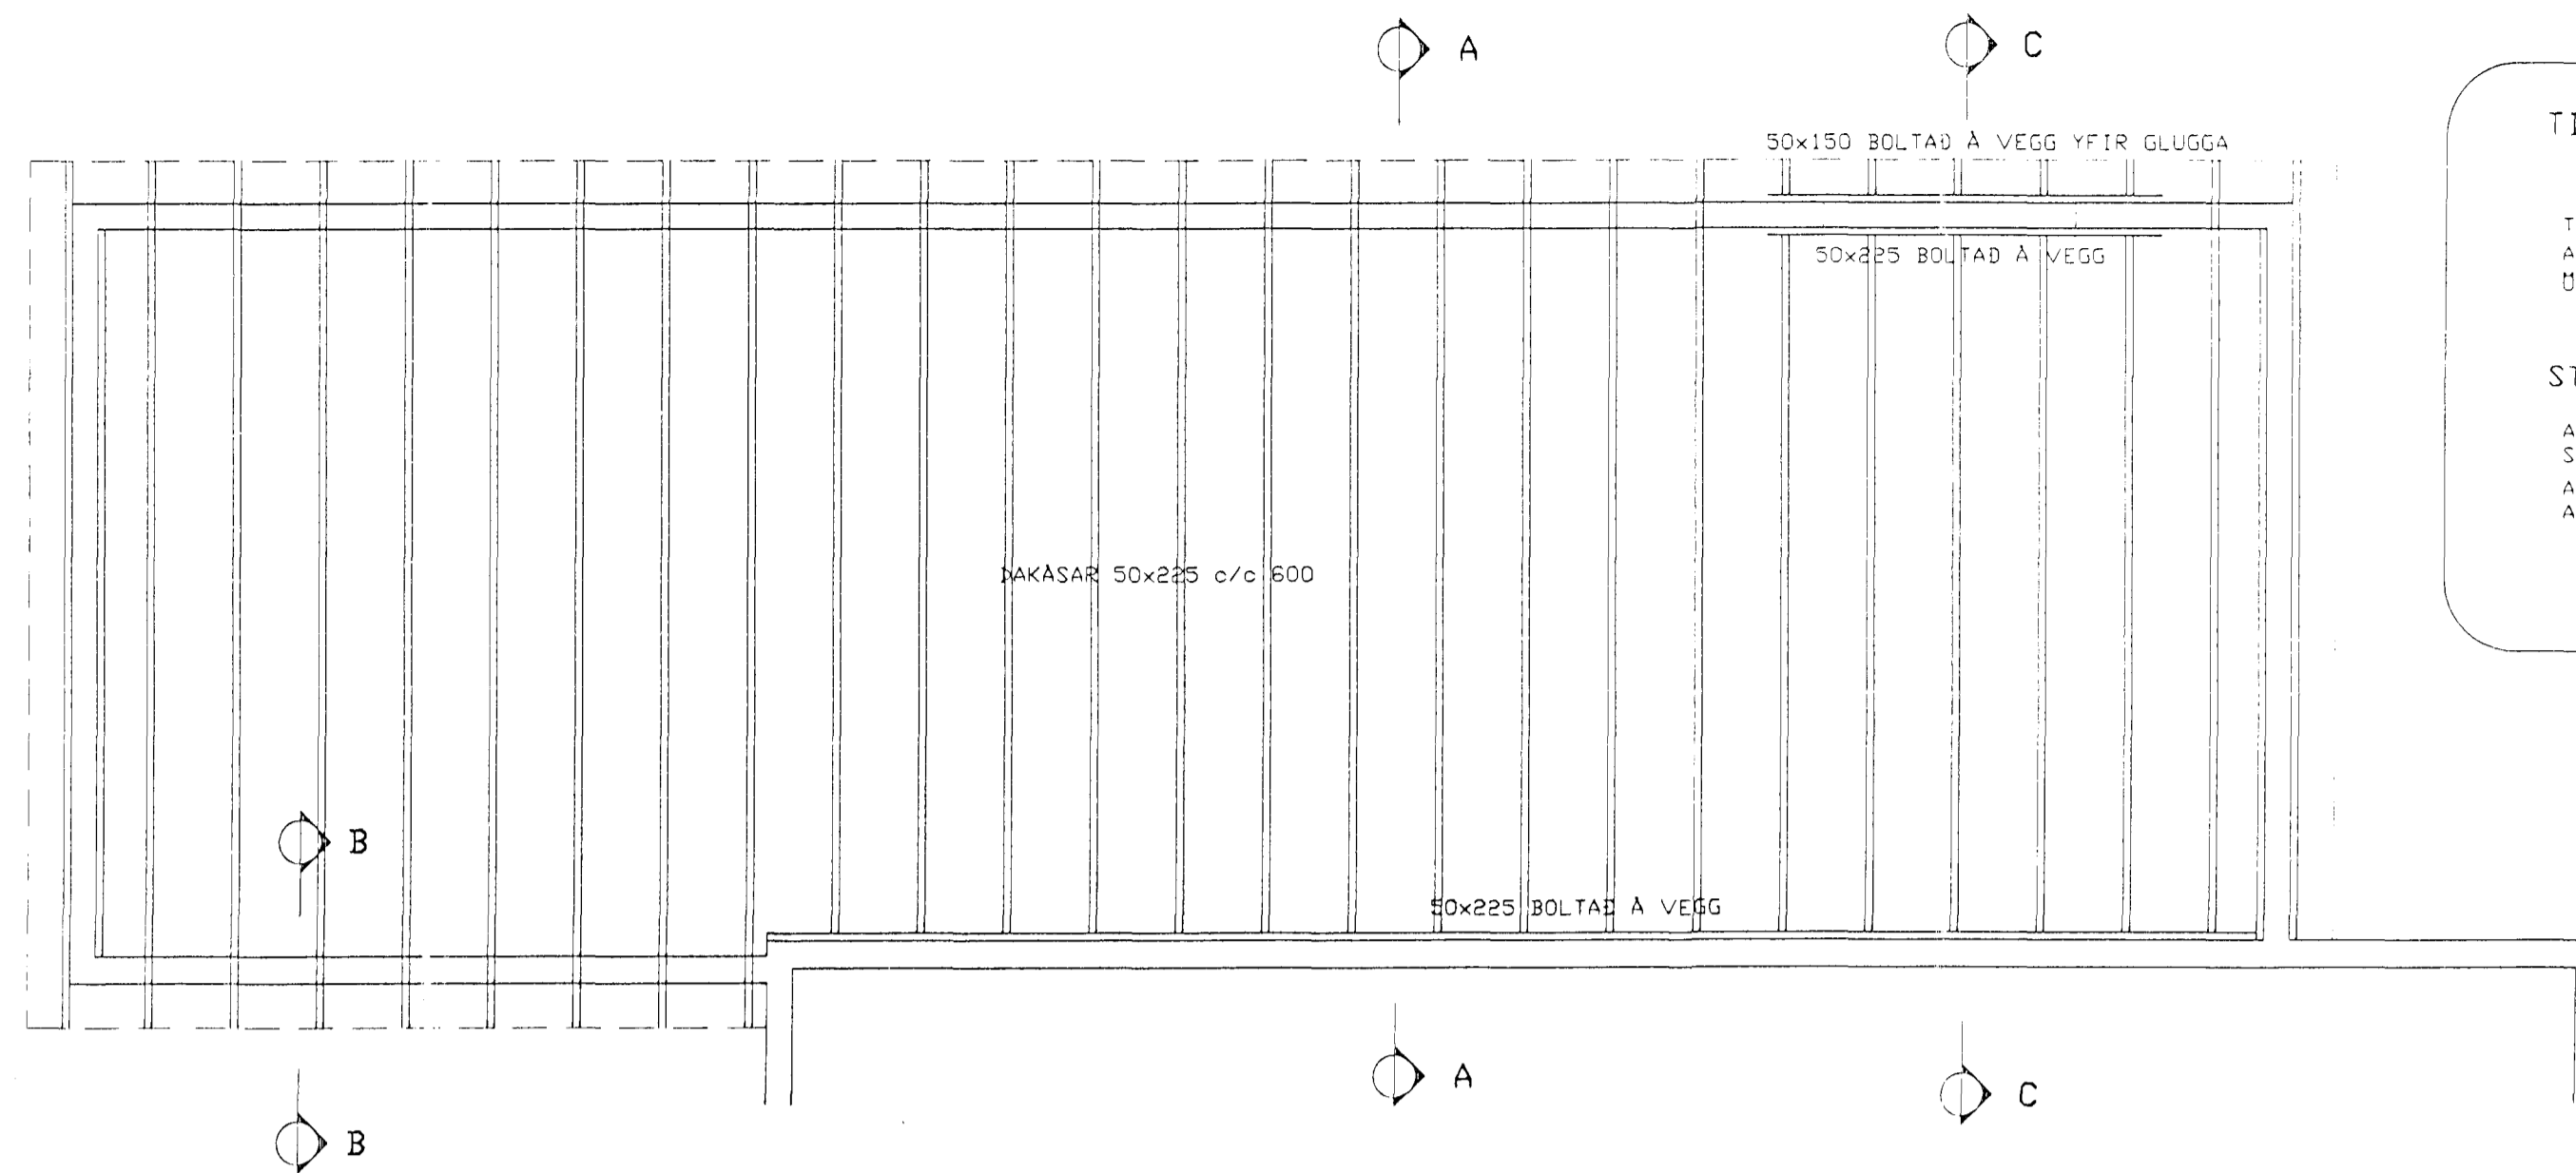



**TIMBUR :**

TIMBUR SE K18 SKV. D5413.  
ALLT TIMBUR ÚTAN HÖSS SKAL GAGNFÖRVERJA.  
ÖLL FESTIÐ JÄRN, SEU GALV. HÖDUB.


**STÁL :**

ALLT STÁL SE Fø360 SKV. D5412.  
SUBURAL Ø74mm.  
ALLT STÁL OG SUBUR SKAL RÝBVERJA MED  
A.M.K. TVEIMUR LMF. AF ETIÐRUNNI.


ÖLL MÁL Í mm.

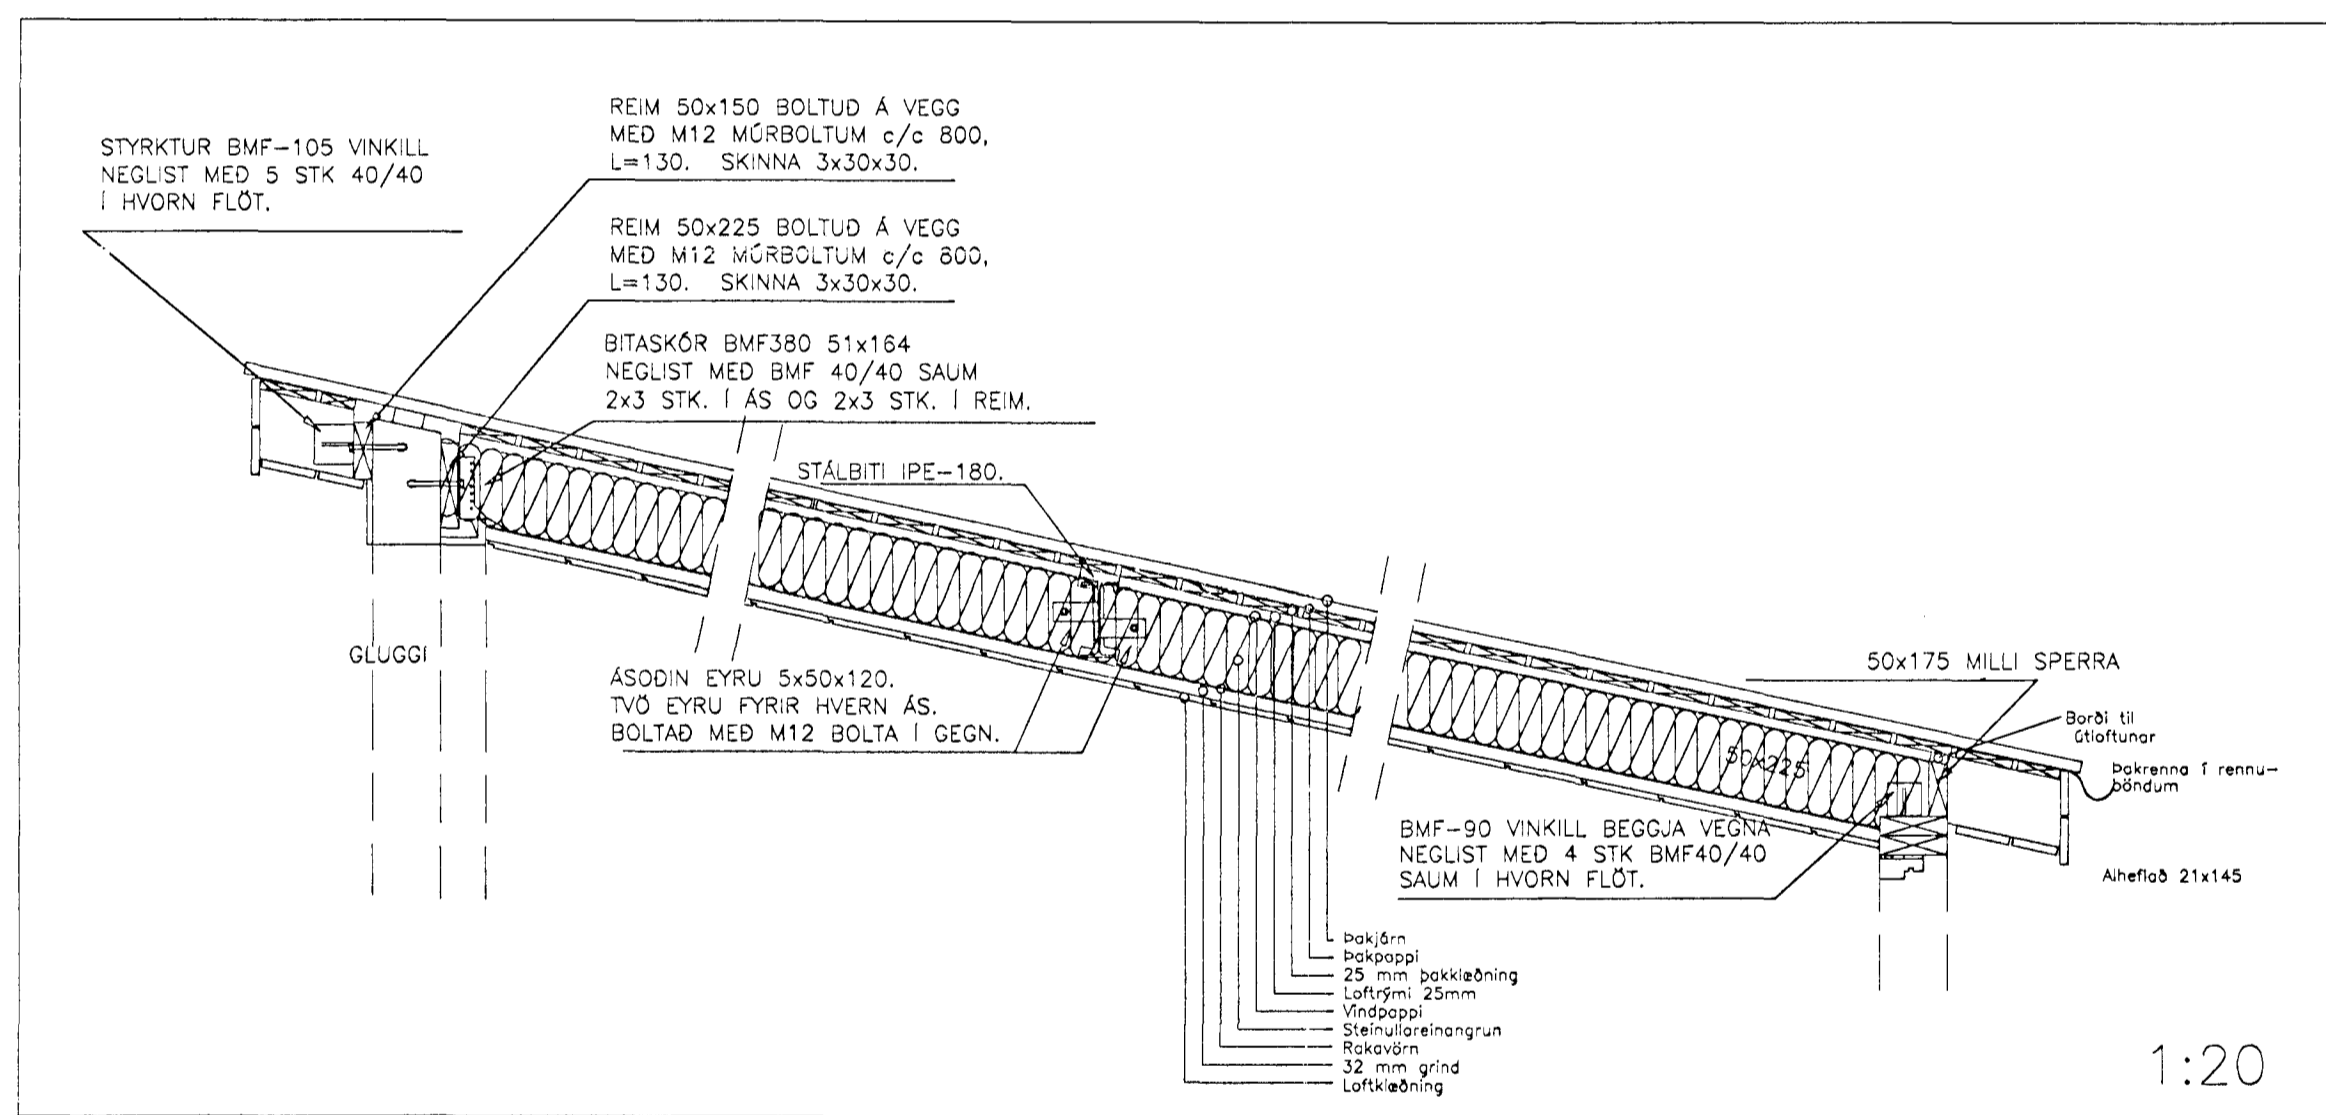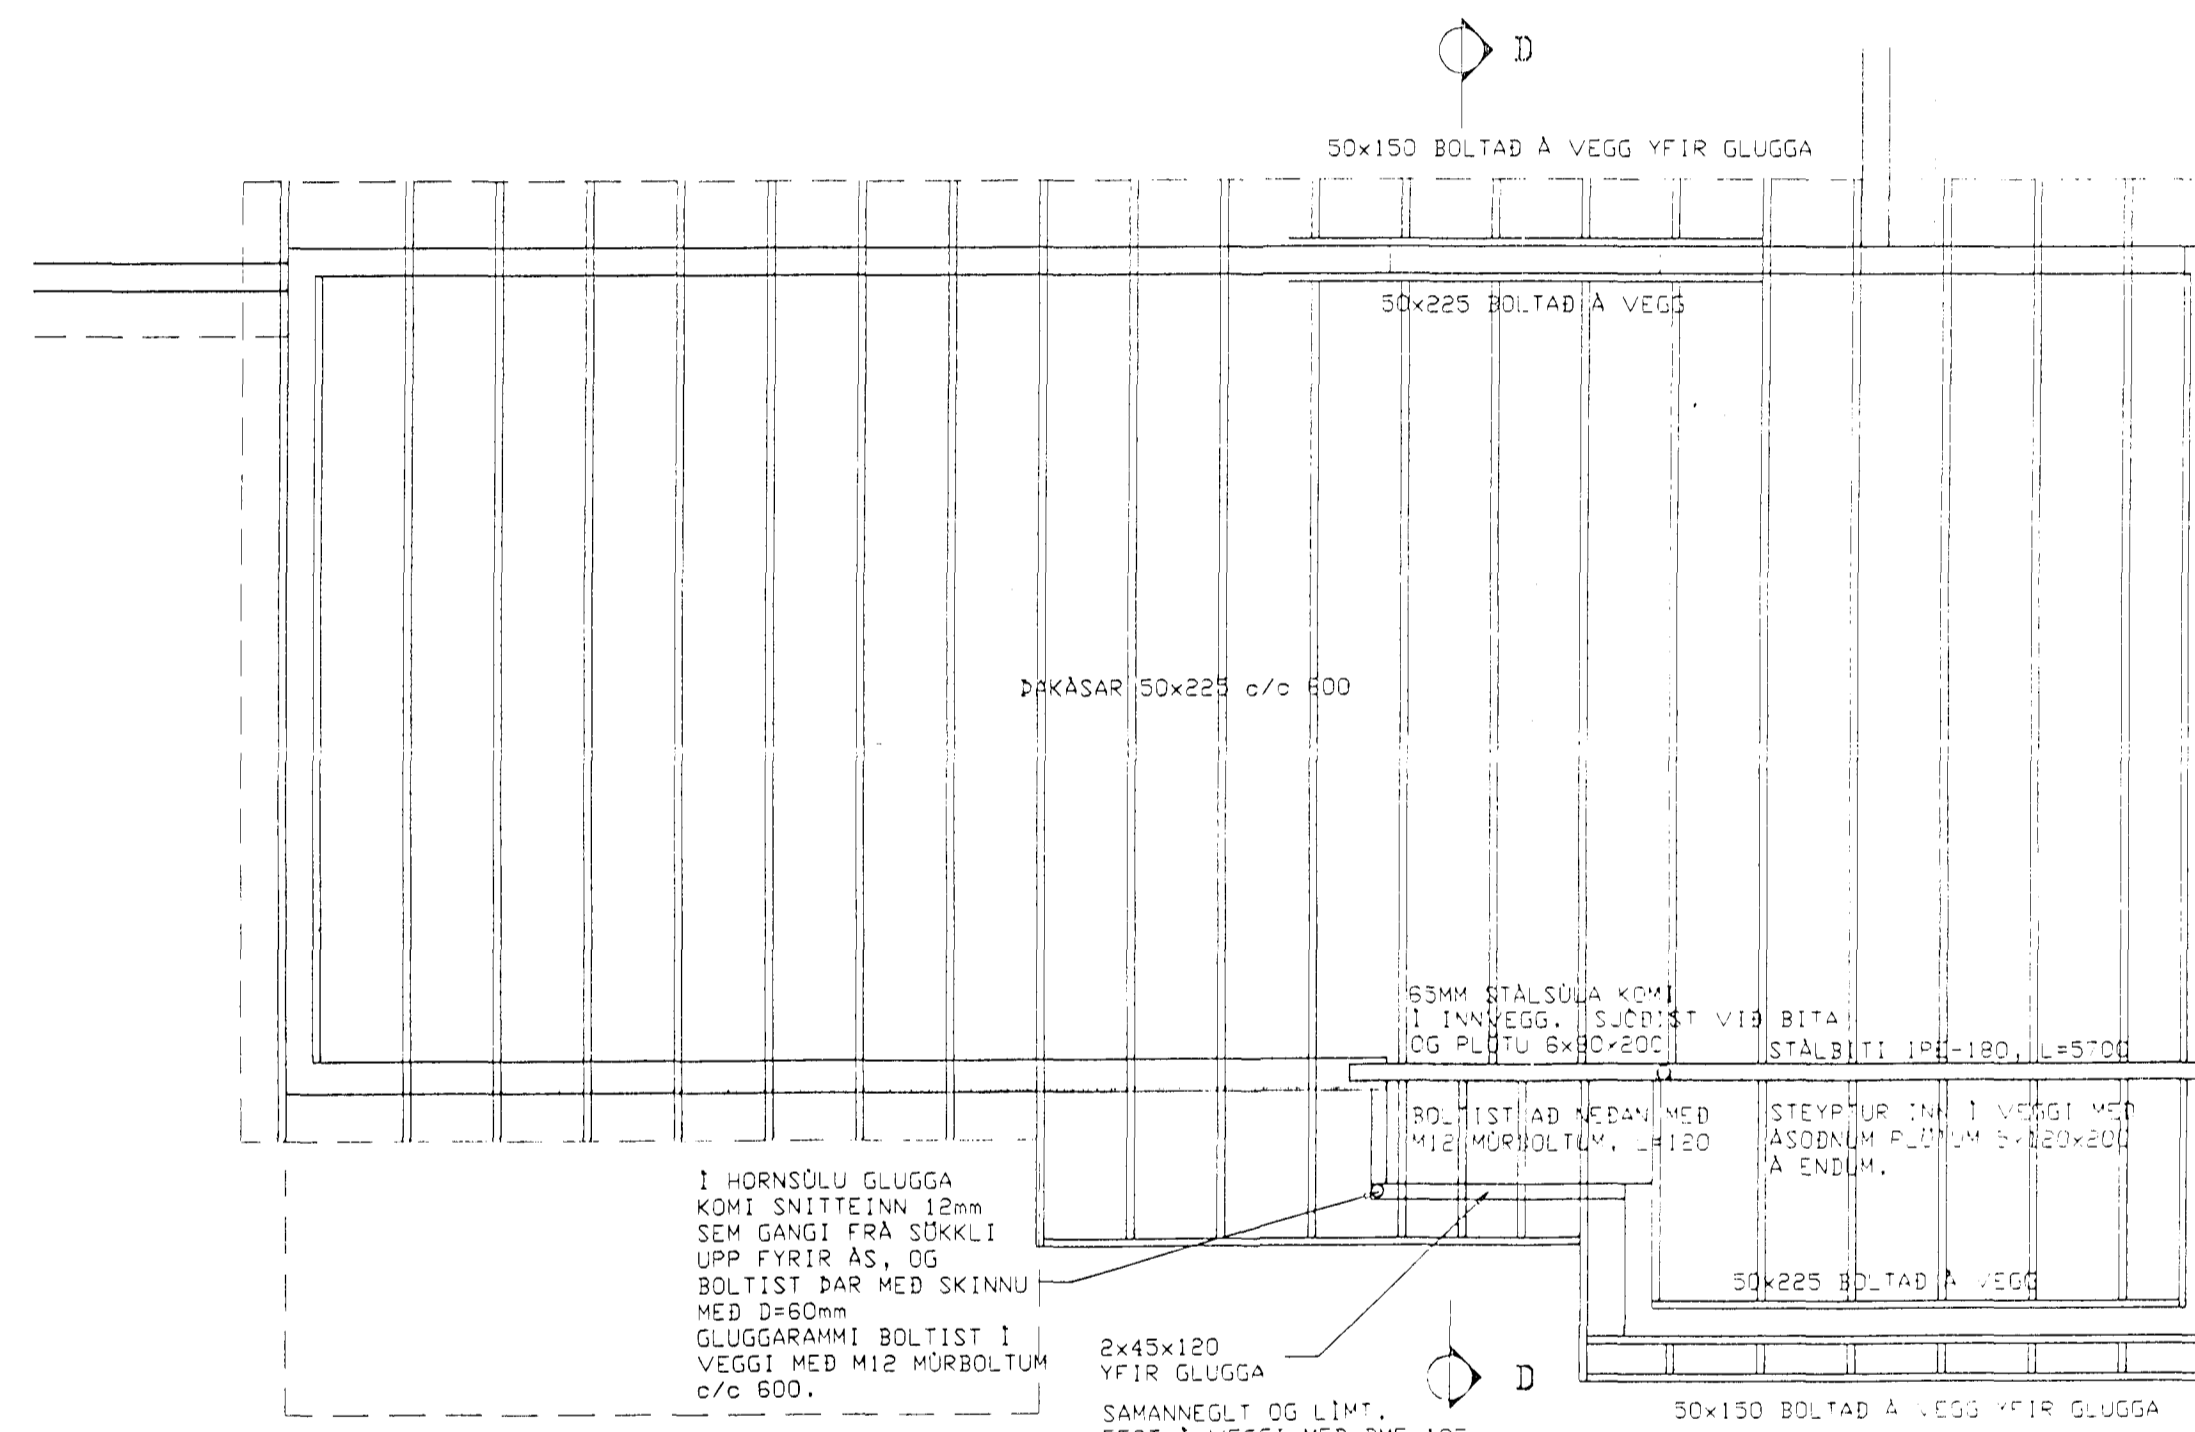


SNID D-D

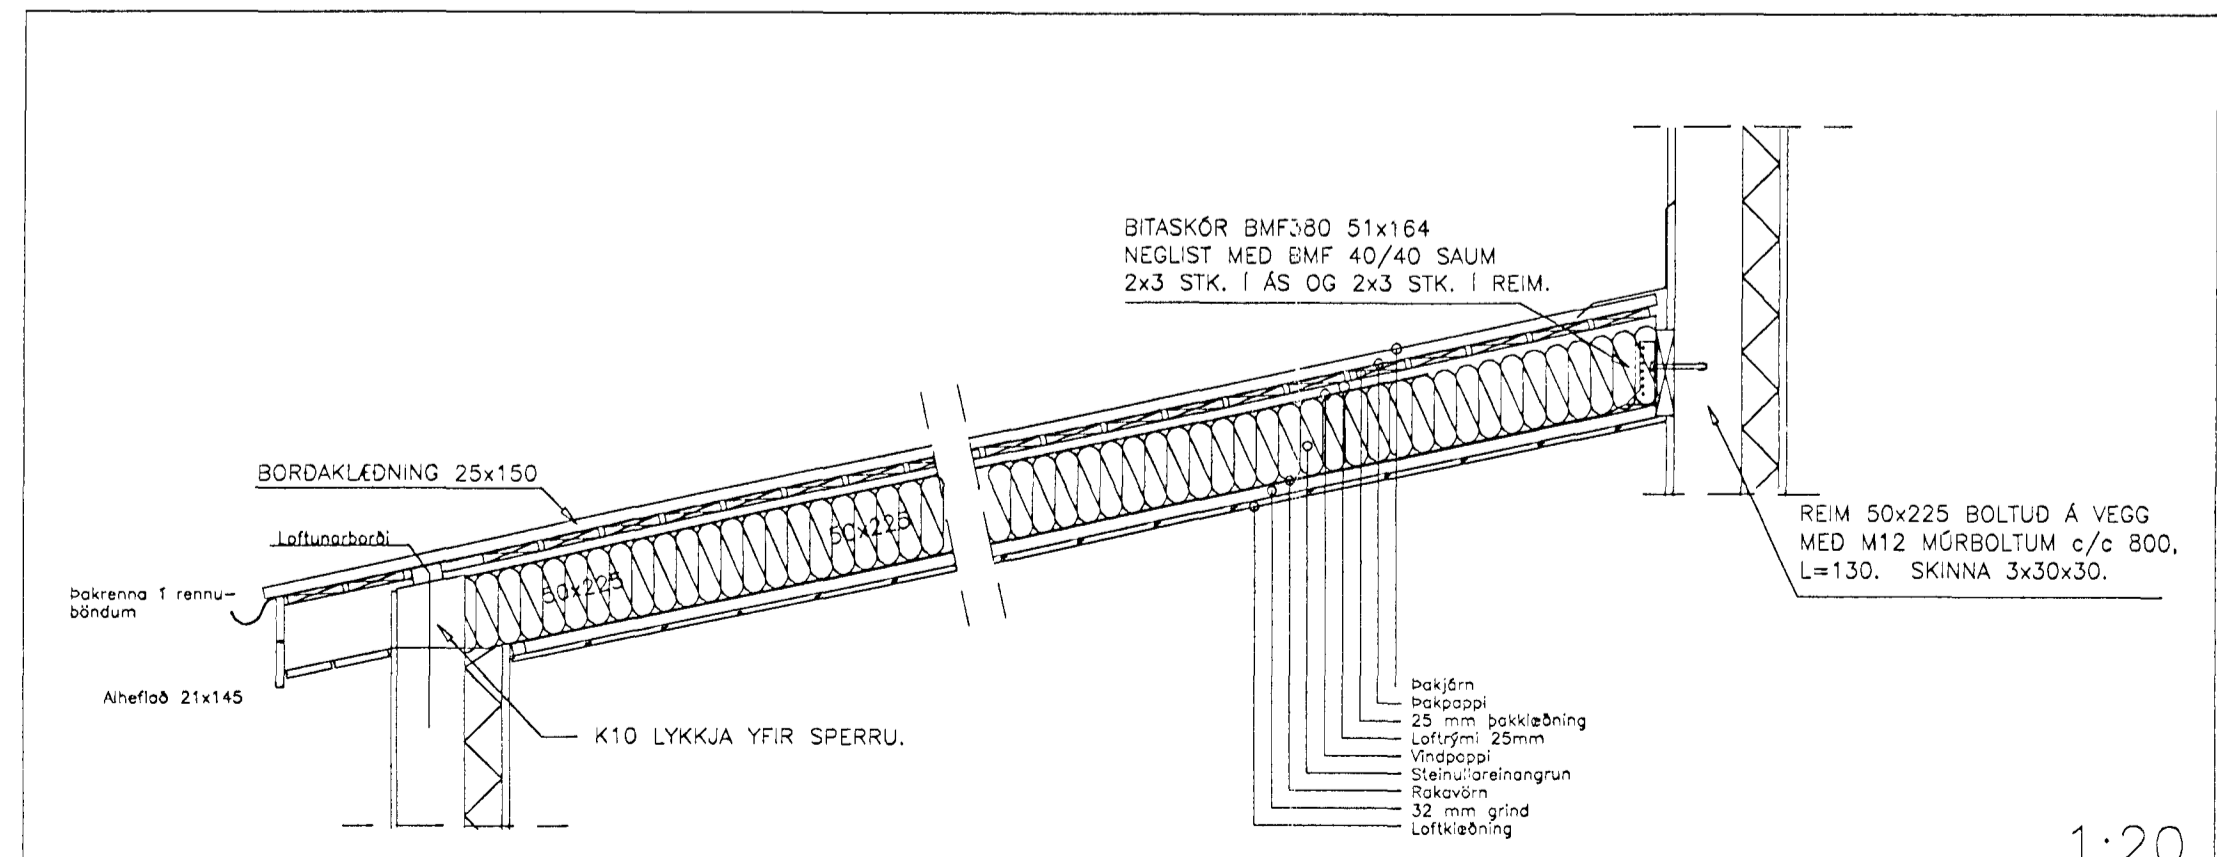

SNID A-A

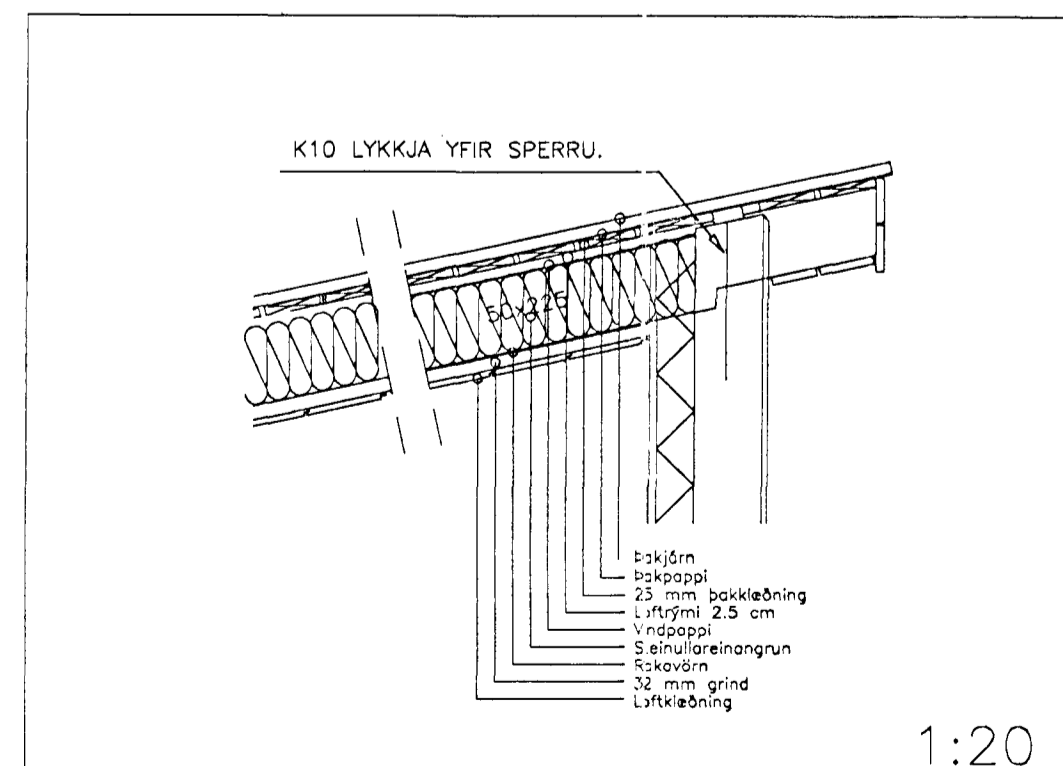

SNID B-B

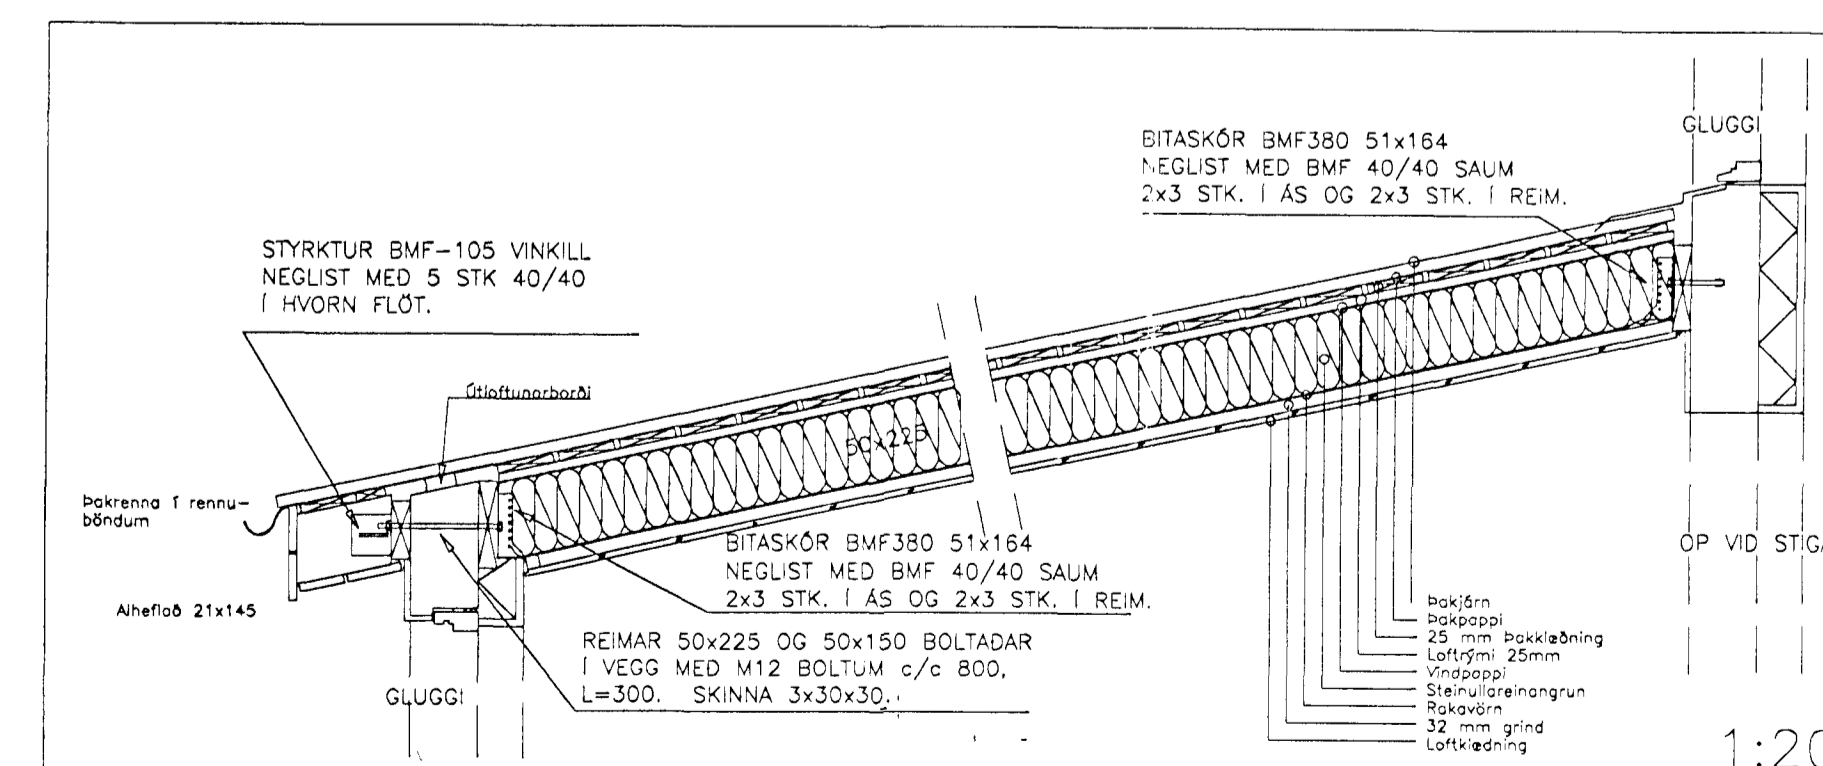

SNID C-C

28 JULI 1997



<b>PÓRIR PÓRISSON, F.V.F.I.</b>		BLAÐ 6
LAUBRÁTNI		KVABÍ
DÖRSBERG 10		1:50/1:20
HAFNARFIRÐI		REIKN: DD.
BURÐARVIRKI - TIMBUR		TEIKN: DD.
ÞAKPLAN, SNID, NEGLING ÞAKJÄRNS		DAGS: 15.6.97
NR:	DAGS	BREYTING
AF	SAMP	<i>Gunnar Gunnarsson</i>
NR	TH-9701	