



OFNATAFLA

OFN NR	STADS.	HITAT KVAL	LENGD MM	HÆÐ MM
101	BÍLGEYMSLA	2000	1800	600
102	-"-	2000	1800	600
103	-"-	2000	1800	600

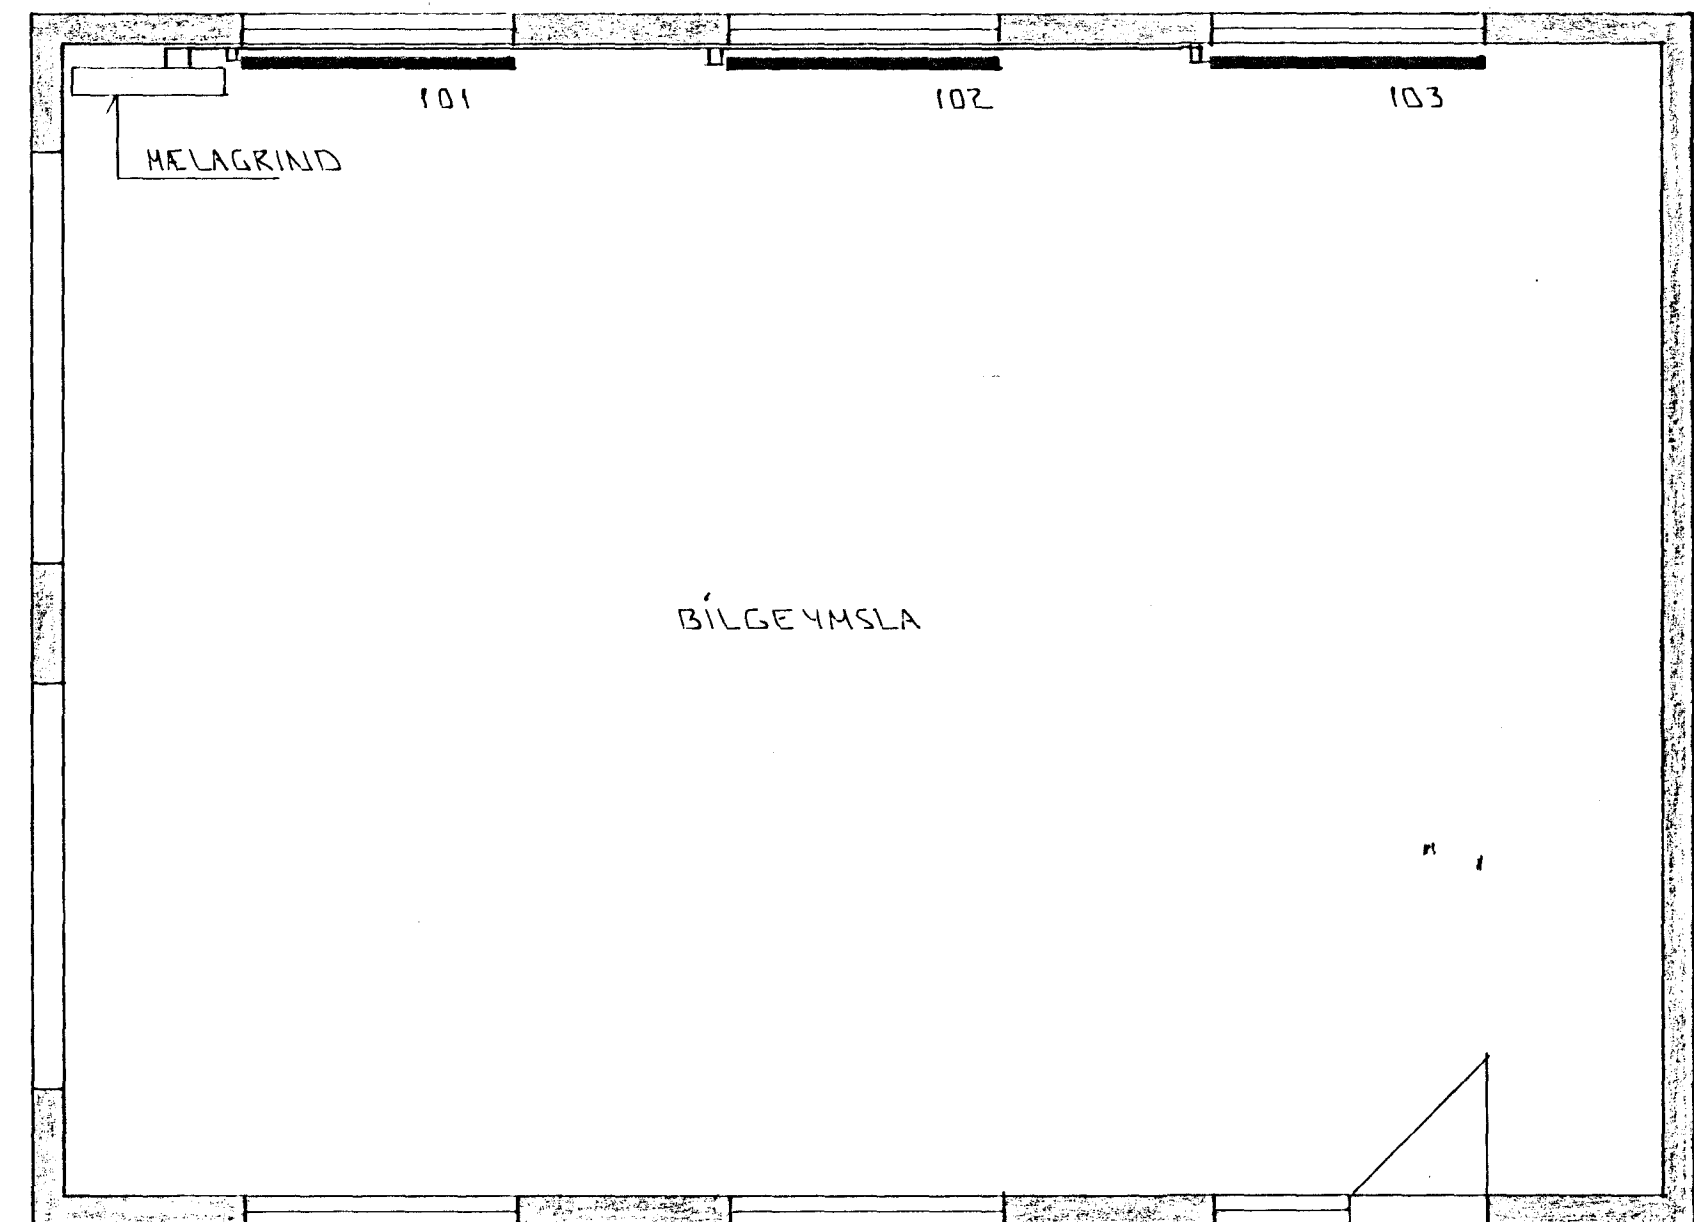

GRUNNMÝND 1:50

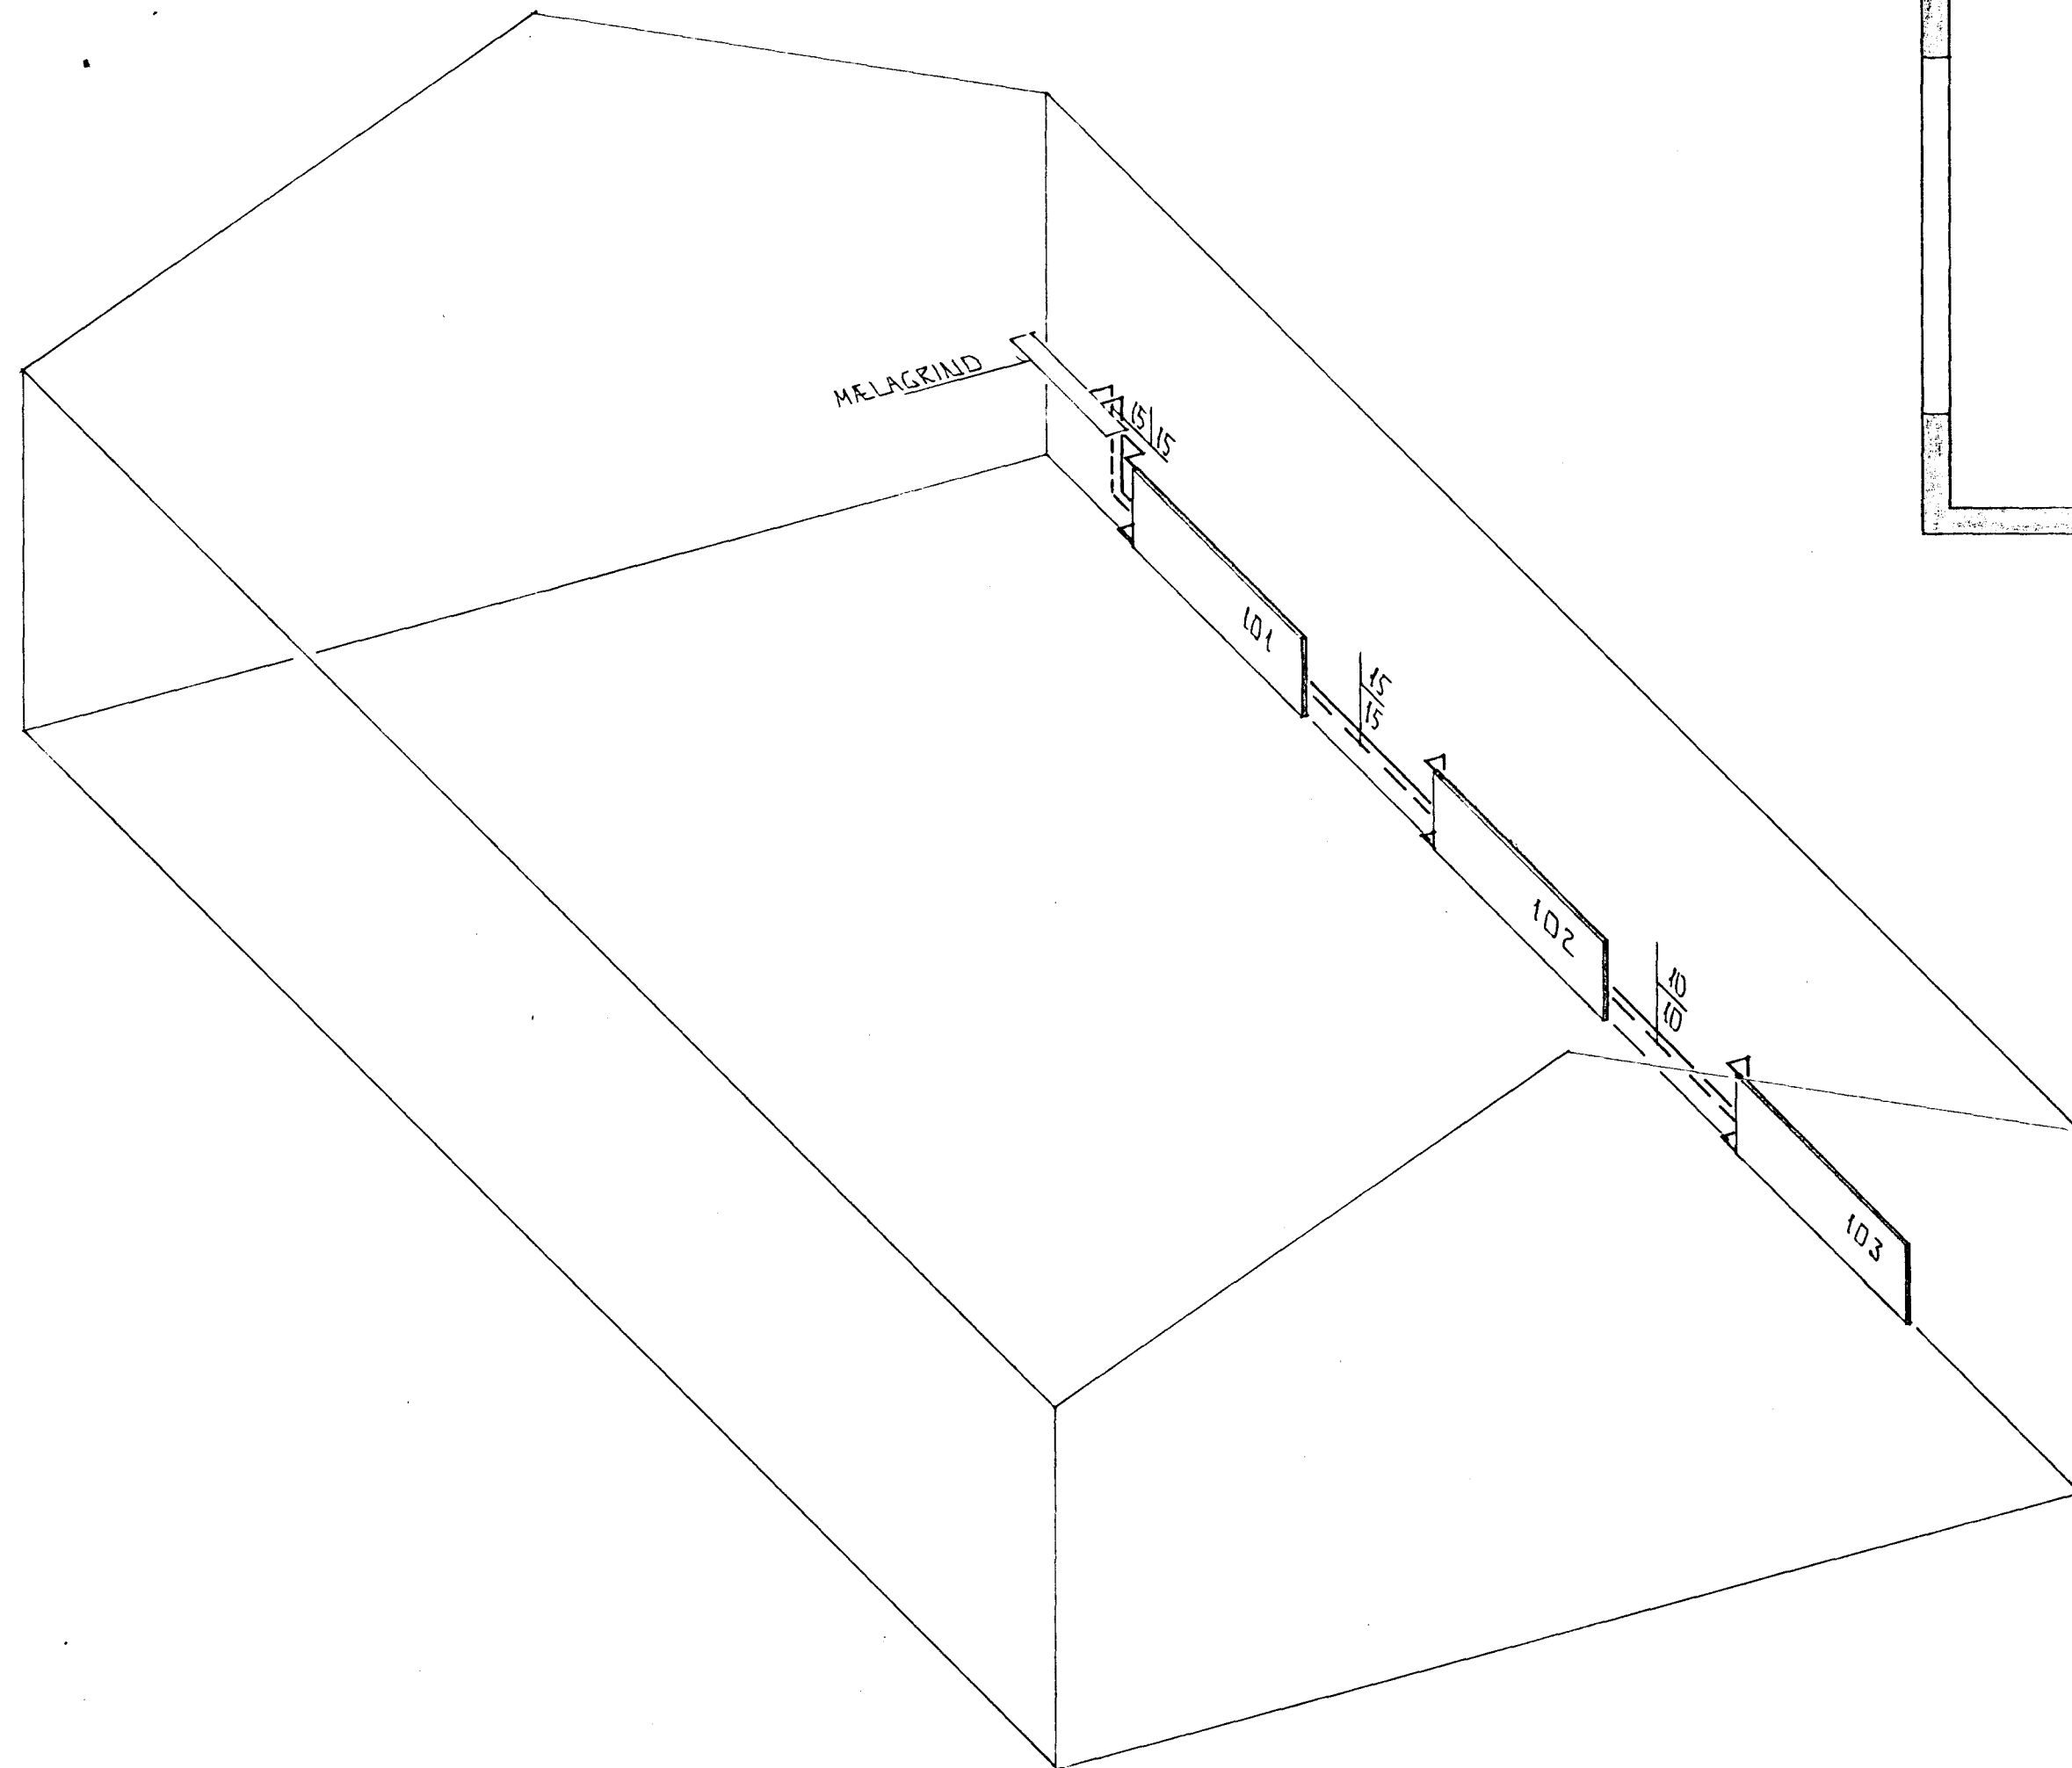


RÚMMYND 1:50

BR: DAGS. EDLI BR. SIGN.

PÓRSBERG 16  
HAFNARFIRÐI  
BÍLGEYMSLA

HITAVATNSLAGJUR

MKV 1:50  
DAGS. FEB. 97  
VERK NR. 9712  
TEIKN NR. 2-01  
HANNAD  
TEIKNAD GH  
YFIRFARIÐ

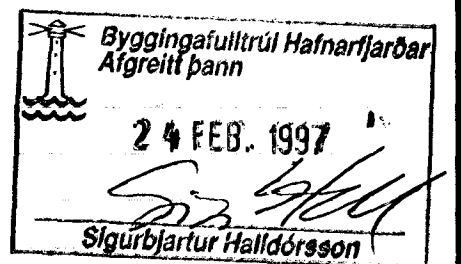

**GP** TÆKNIÞJÓNUSTA  
SIGURDAR ÞORLEIFSSONAR ehf

STRANDGÖTU 11 · 220 HAFNARFJÖRÐUR · SIMI 555 4255 · FAX 565 2875