
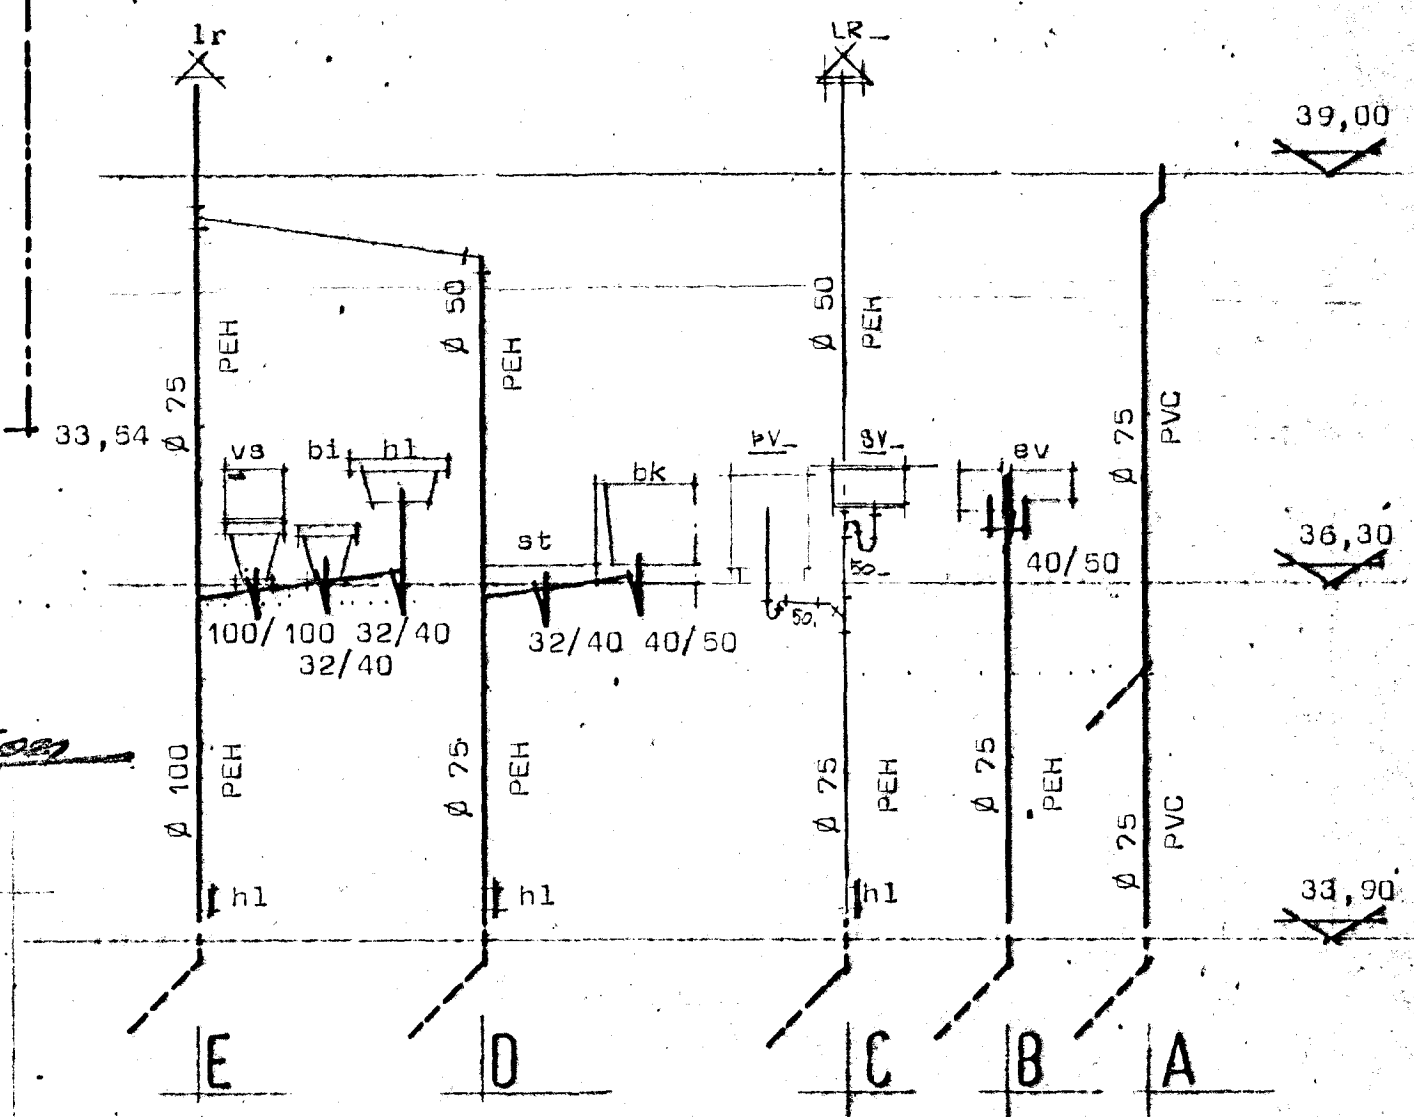
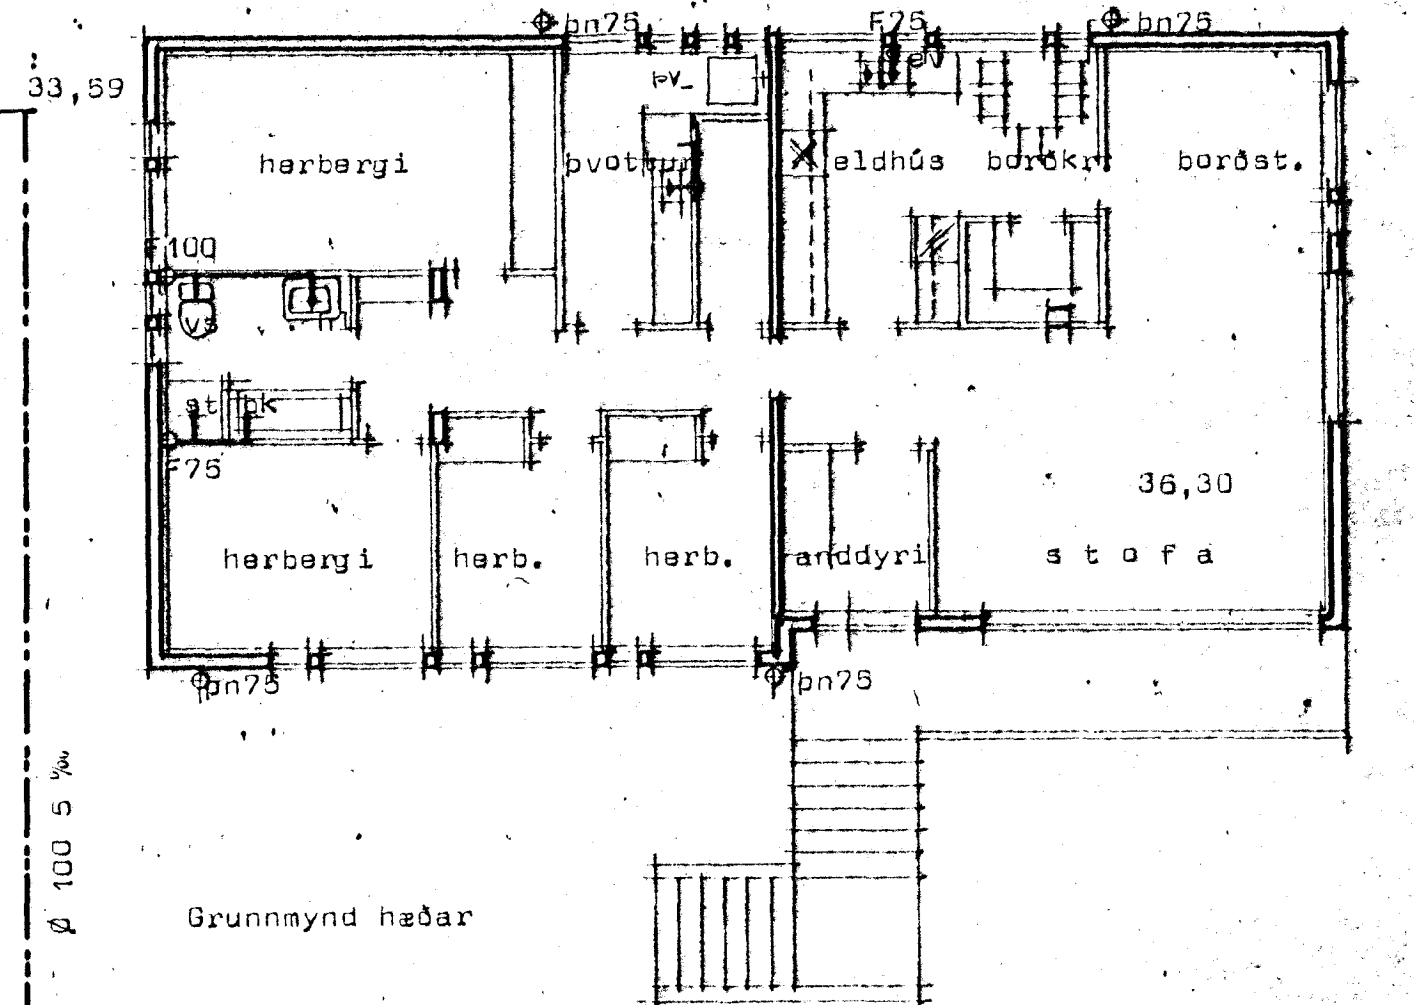


PÓRSBERG GARÐABÆ

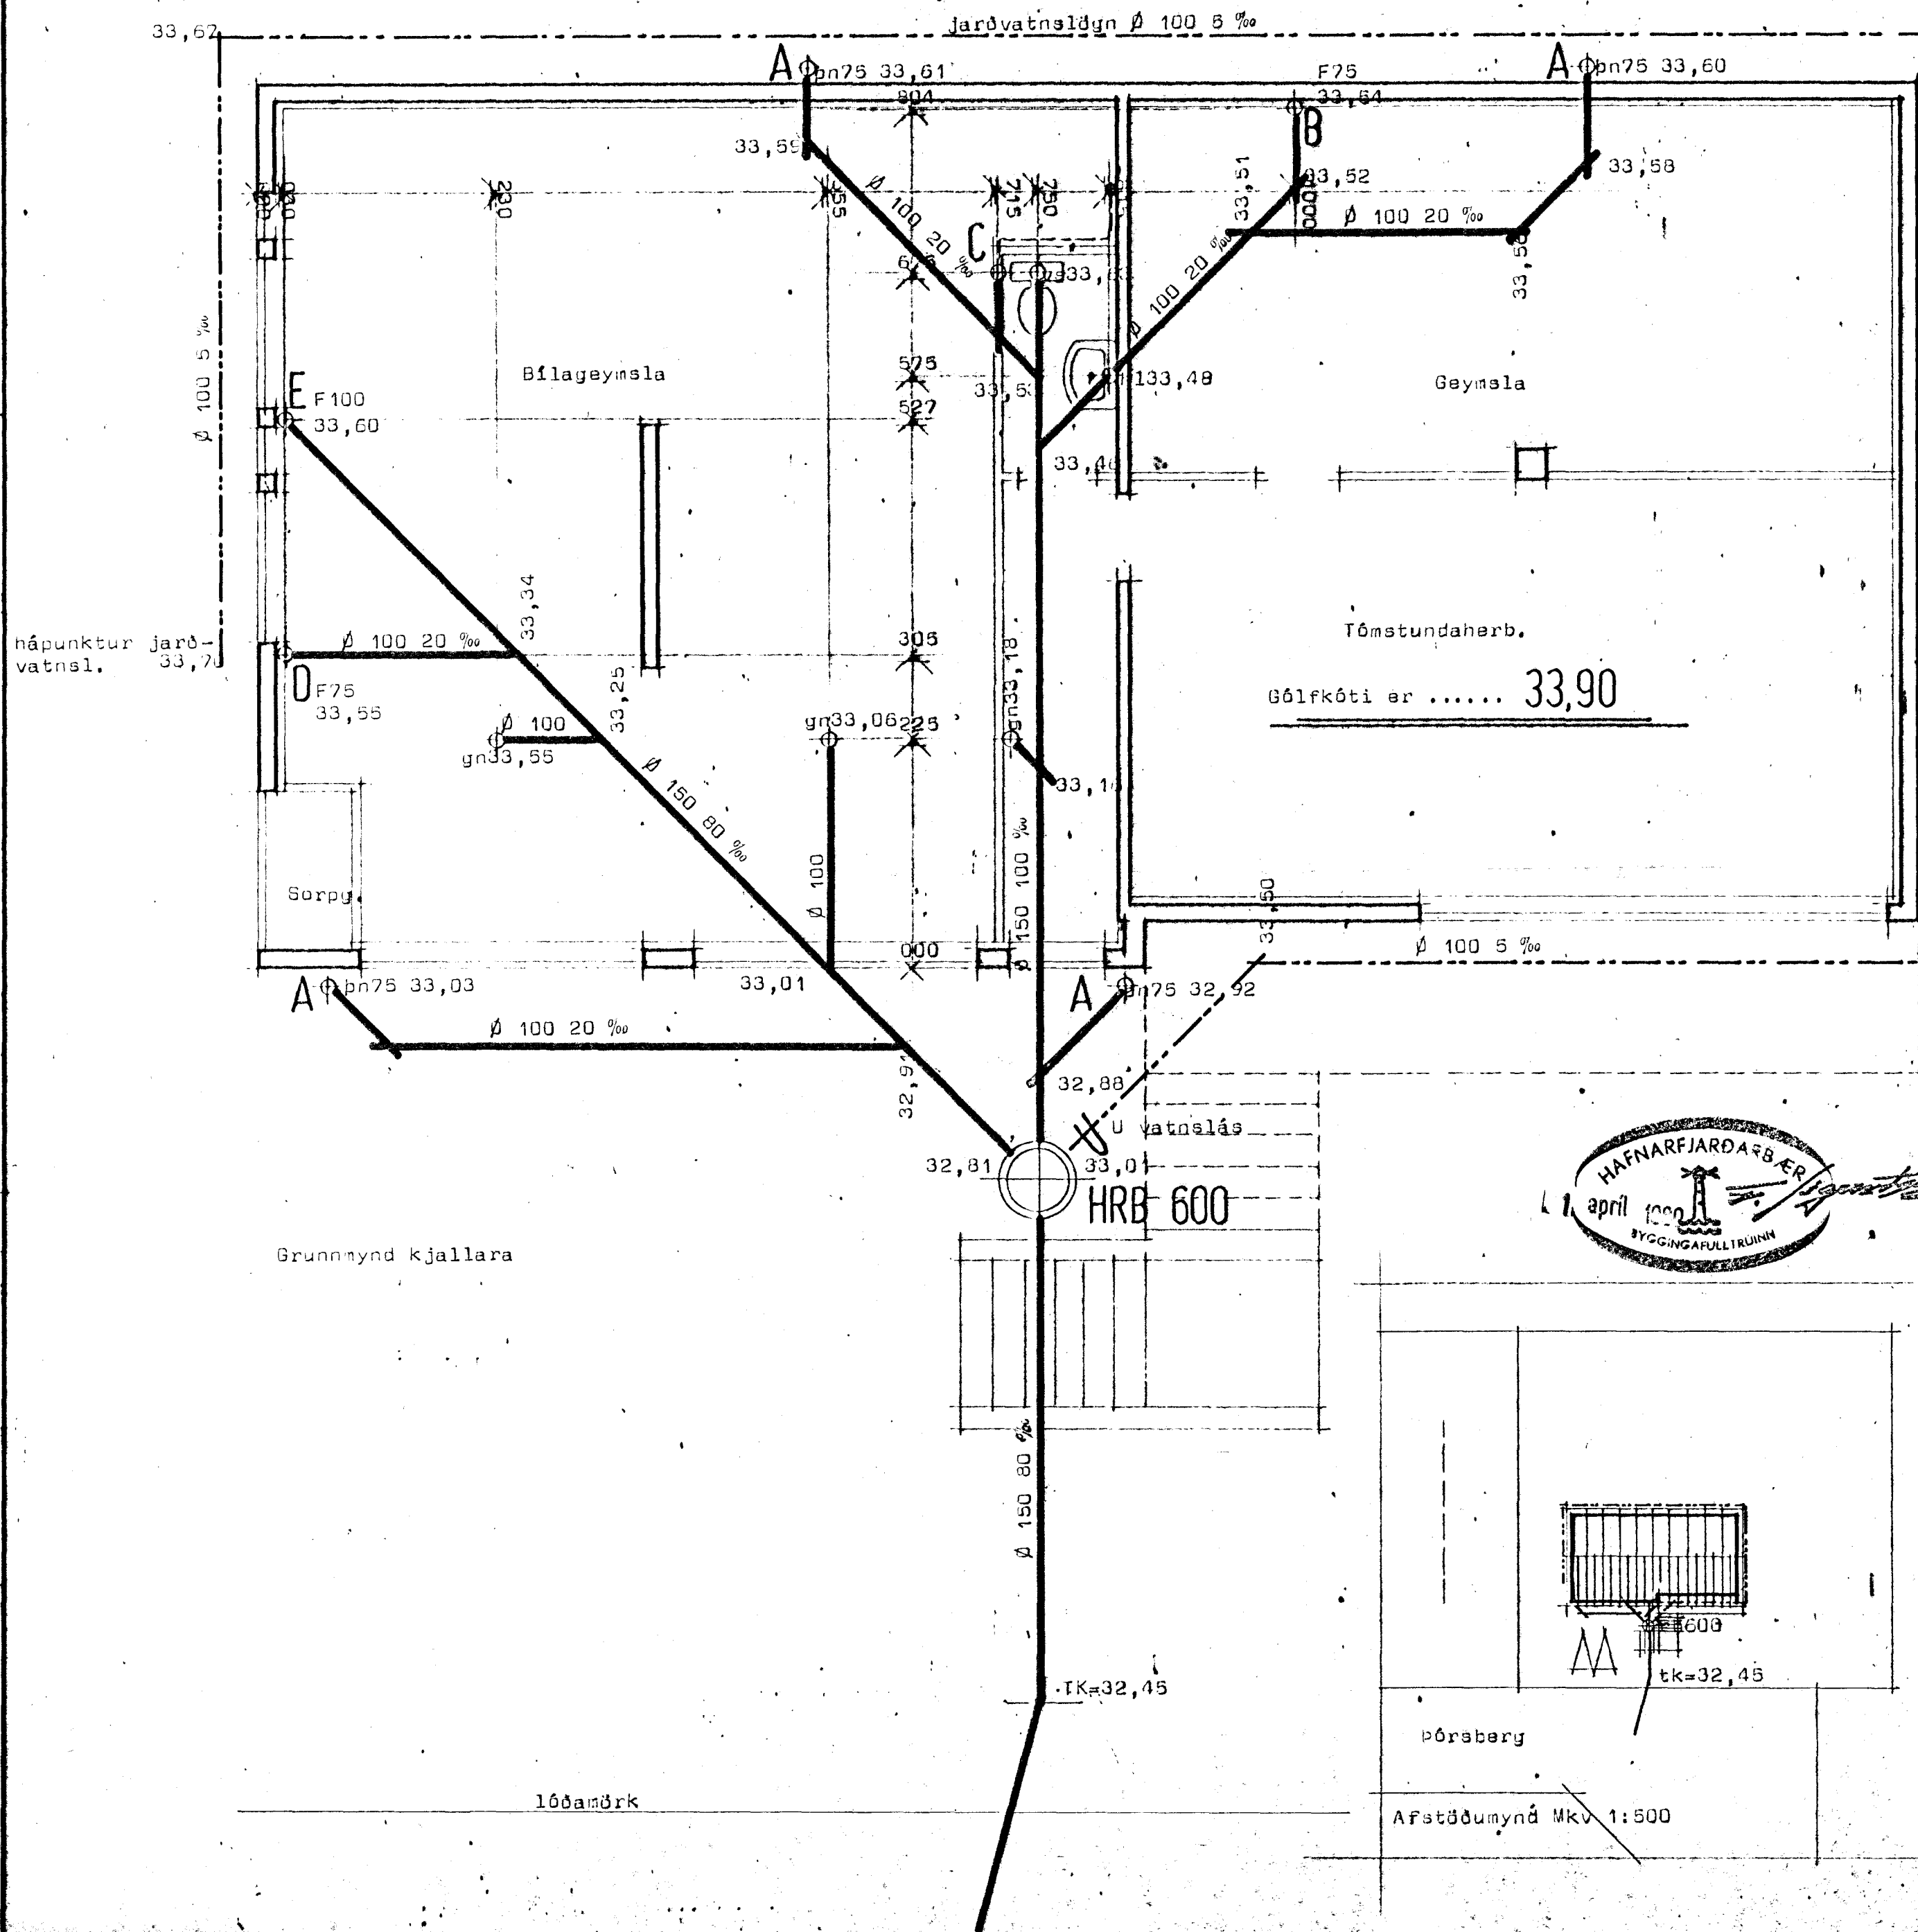

STADALHÚS
TEIKNISTOFA SUÐURLANDSBRAUT 20 SIMI 83141

VERKEFNI:	DAGS:	1977	VERK NR
Frænnelislagnir	MKV:	1:50 1:10	H2
Pórsberg Garðabæ	BR:	MARZ '80	BLAÐ NR

SIGURDUR GUDMUNDSSON SIGURDUR P. KRISTJÁNSSON PTFÍ

