
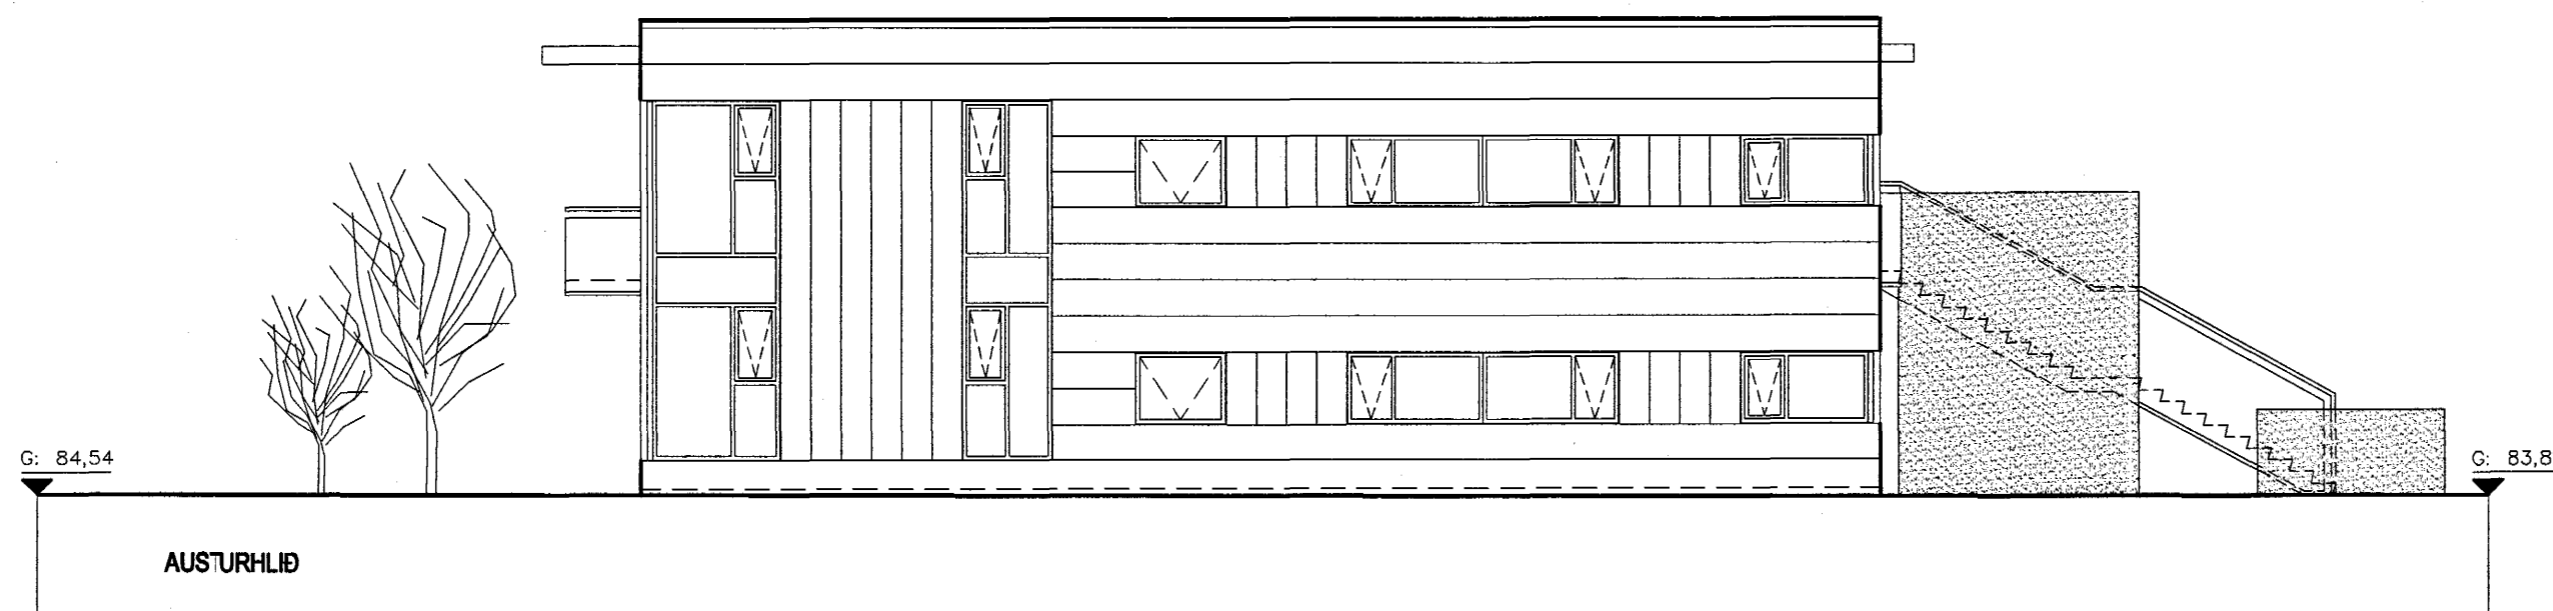


tifftopdf - www.rubissoftware.com - Demo Version

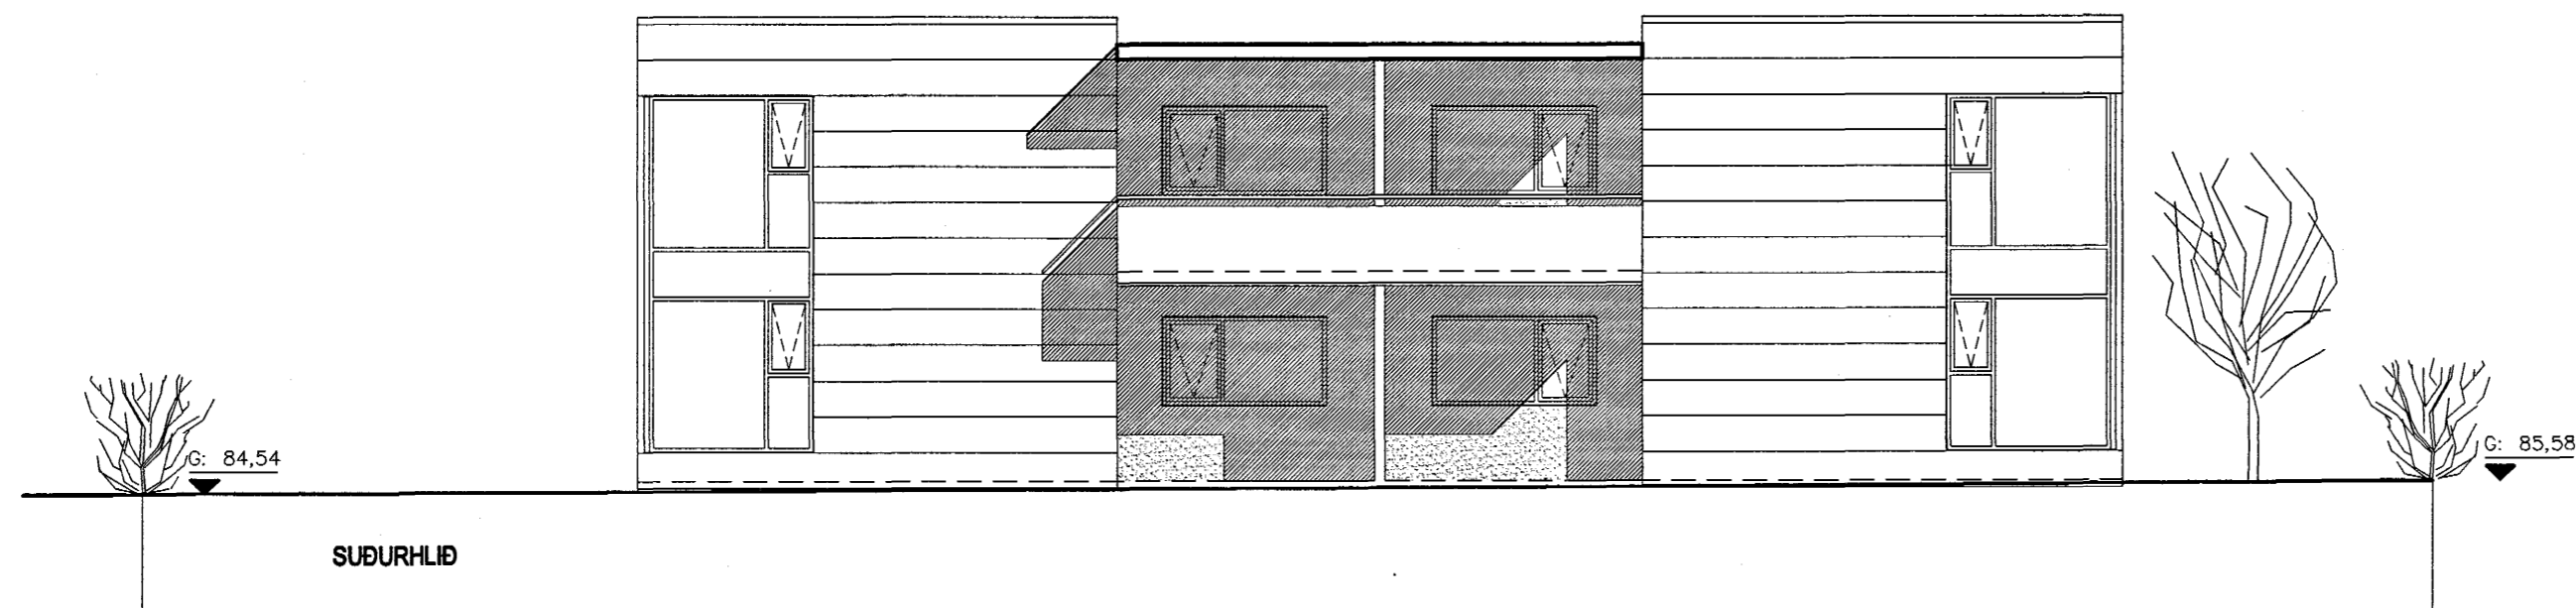

Samþykkt þann

15. FEB. 2000

Byggingafulltrúinn í Hafnarfirði
Eiríkur Hjálmarsson

Jón Ólafur Ólafsson

0032-g1

ADALUPPDRÁTTUR

MÓTÁS

BATTERIÐ ARKITEKTAR

kt: 521291-1259
Trönuhrauni 1
220 Hafnarfirði
Sími: 54 54 700
Fax: 54 54 701

Netfang: batteri@arkitekt.is
Jón Ólafur Ólafsson FAÍ FSSA
kt: 090658-4099
Sigurður Einarsson FAÍ FSSA
kt: 110457-2789

ÞRASTARÁS 12
St.gr. 97200120

ÚTLIT

MKV: 1:100 DAGS: 22.11.2000

TEIKNAB: j.ben TÖLVUSKRÁ: (99)2.02.dwg

HANNAÐ:

0032 (99)2.04

©BATTERIÐ EHF
ÖLL AFNOT OG AFRITUN TEIKNINGAR, AD HLUTA
EDA Í HEILD, ER HÁÐ SKRIFLEGU LEYFI HÖFUNDA