




Samþykkt þann

18 JAN. 2001

Byggingafultrúinn í Hafnarfirði  
F.h. Kristján Þórarinnsson

*KJP*

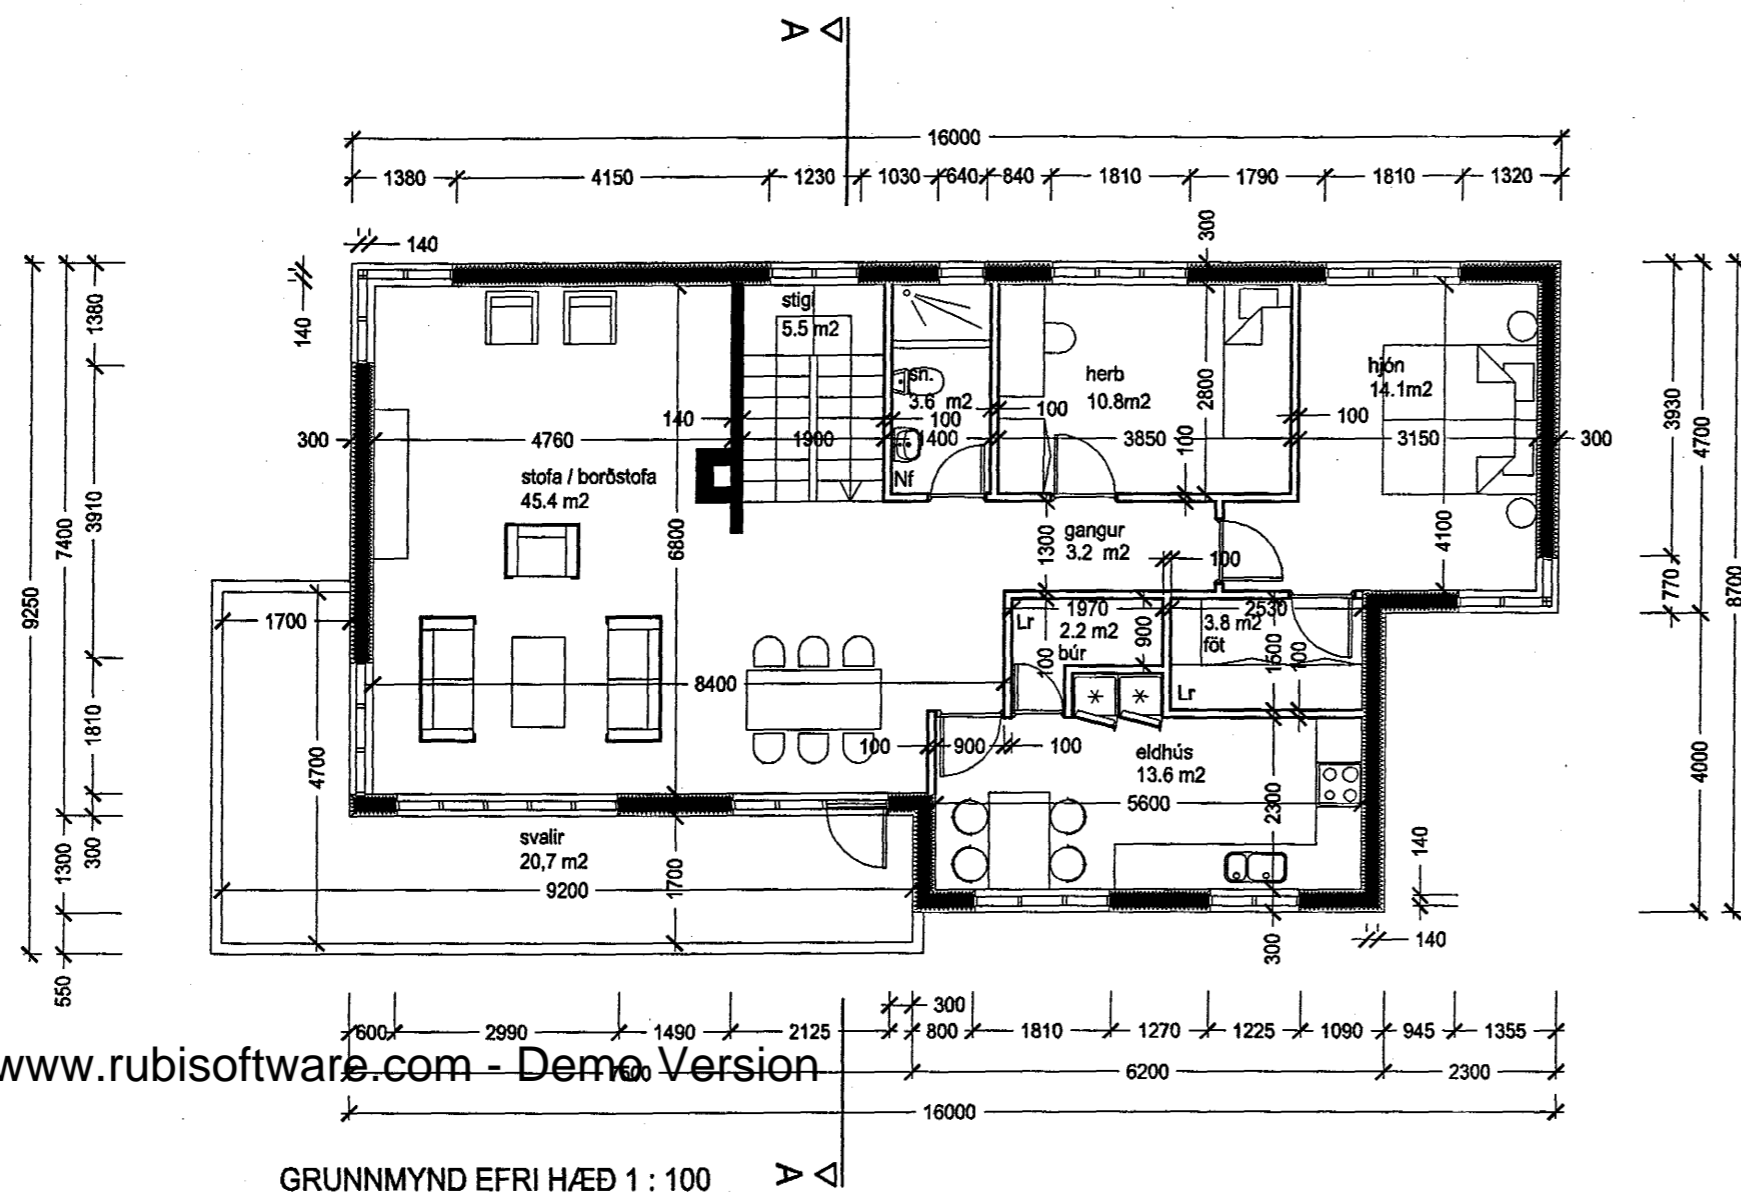

tifftopdf - www.rubissoftware.com - Demo Version

B	1601 - 2001	útteggt
A	0401 - 2001	haus
breytt	dags	teiknað nr. m.m lýsing
Birgir Teitsson		arkitekt kt. 020460-4589
Váðhvamur 20		200 Kópavogur
sími		554 5895

### PRASTARÁS.13

ADALTEIKNING

EFRIHÆÐ

*Birgir Teitsson*  
020460-4589

verkkaupl	JÓHANN.S.ÁSGEIRSSON
verknúmer	2020
hannað/teiknað	BT
mkv	1:100
dags	18.12.2000

2020	(99)2.03	B
verknr	teikning	breyt