




Samþykkt þann

28 NOV. 2000

Byggingafulltrúinn í Hafnarfirði  
F.h. Kristján Þórarinnsson

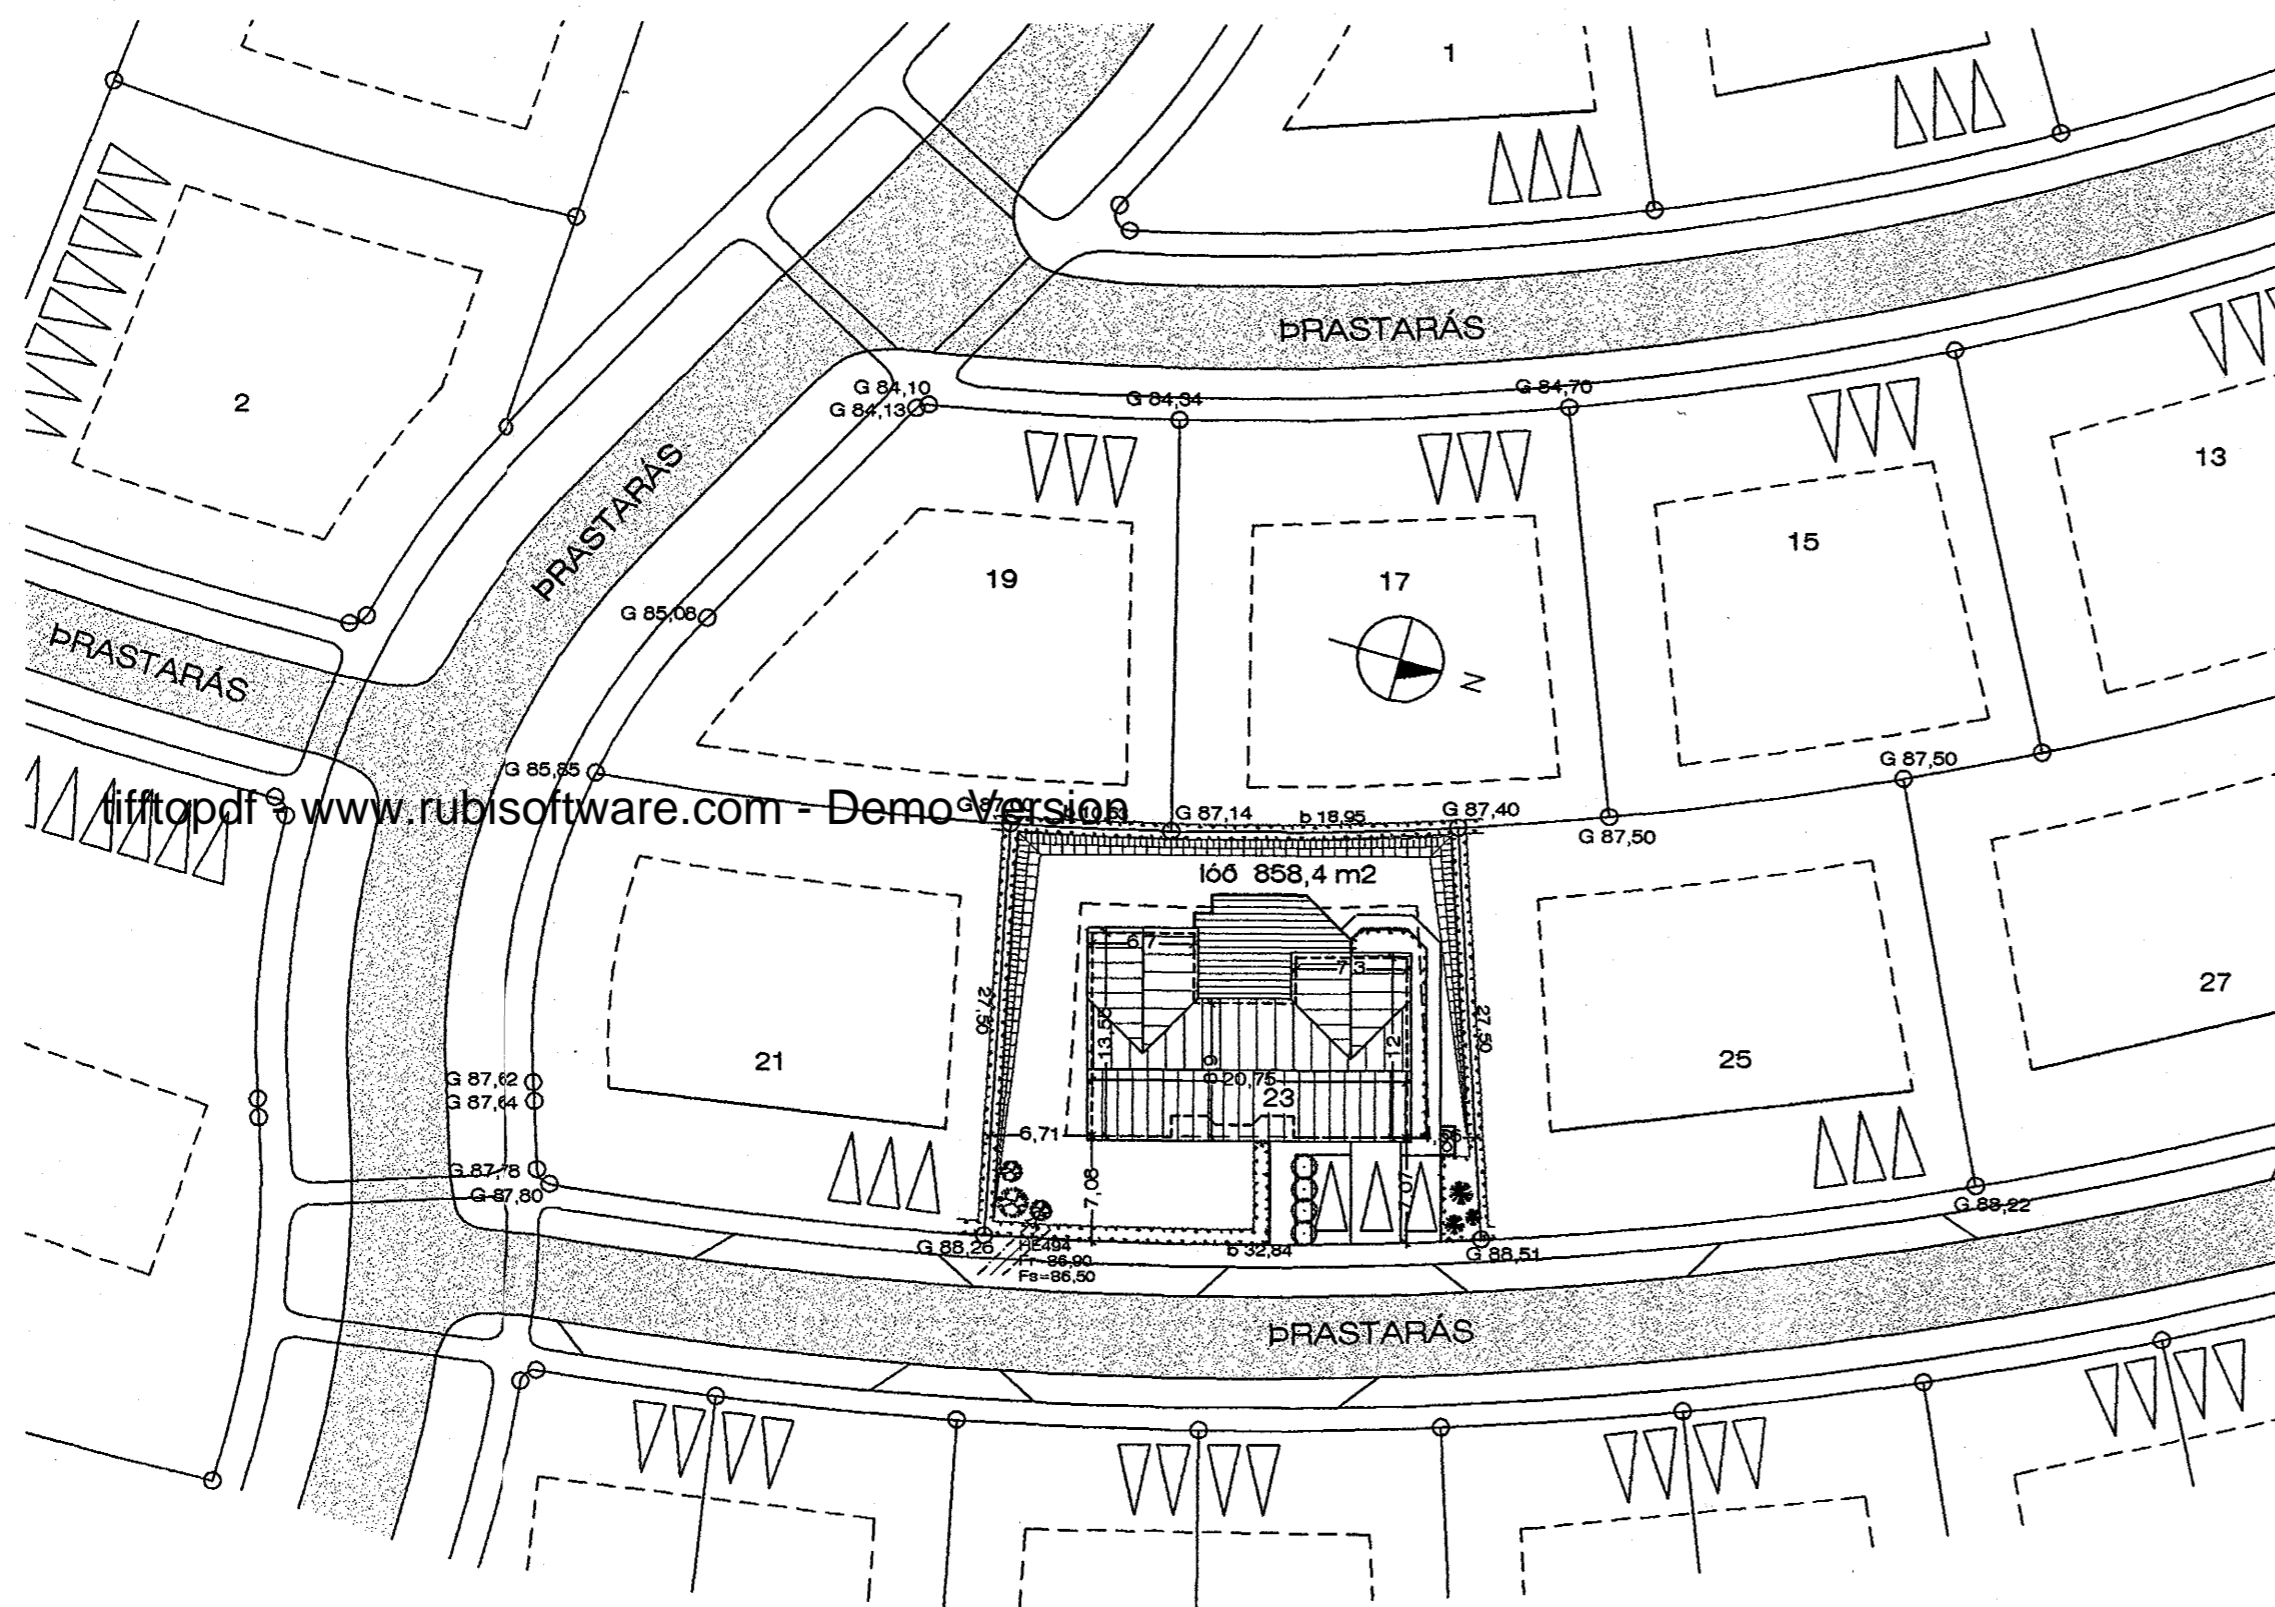

AFSTÖÐUMYND M 1:500

PRASTARÁS 23, HAFNARF. AFSTÖÐUMYND

VERK. NR. 240

DAGS. 22.11.2000

MÁL. 1:500

TEIKN. NR. 01

BREYTT.

JÓN GUÐMUNDSSON ARKITEKT  
VINNUSTOFA. SKÚLAGÖTU 63 REYKJAVÍK.

KT. 910851  
3289