




Samþykkt þann


28 NOV. 2000

Byggingafróunir í Hafnarfirði  
F.h. Kristján Þórarinnsson

*RP*

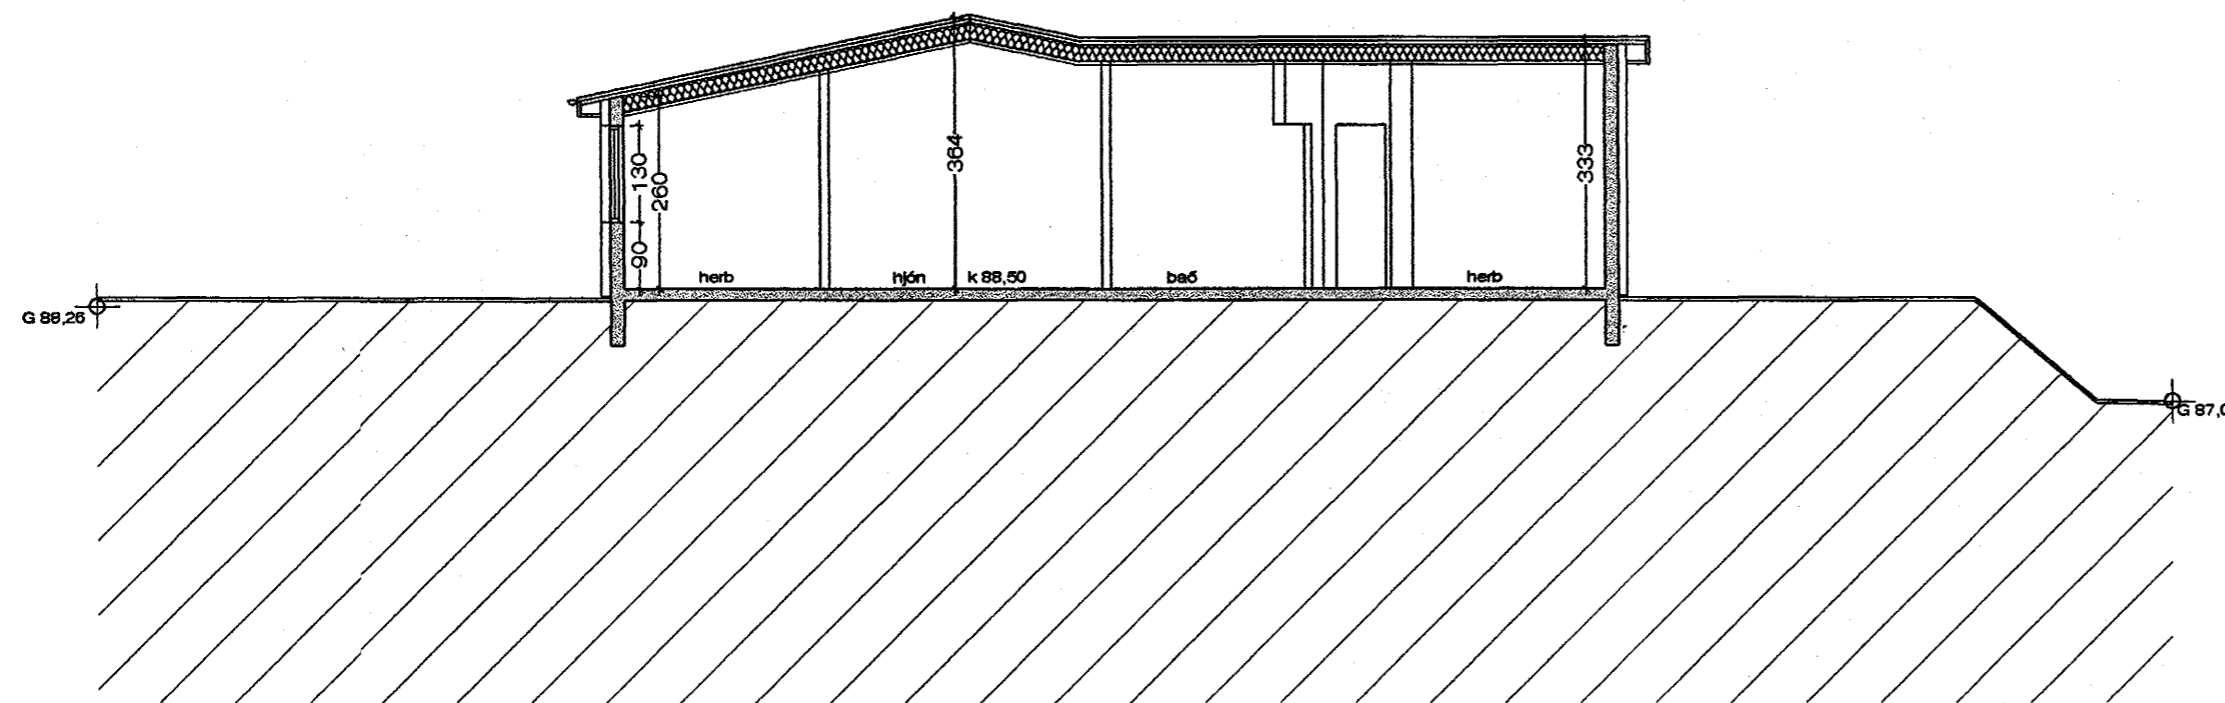

tifftopdf - www.rubissoftware.com - Demo Version  
SNEIDING A - A M 1:100

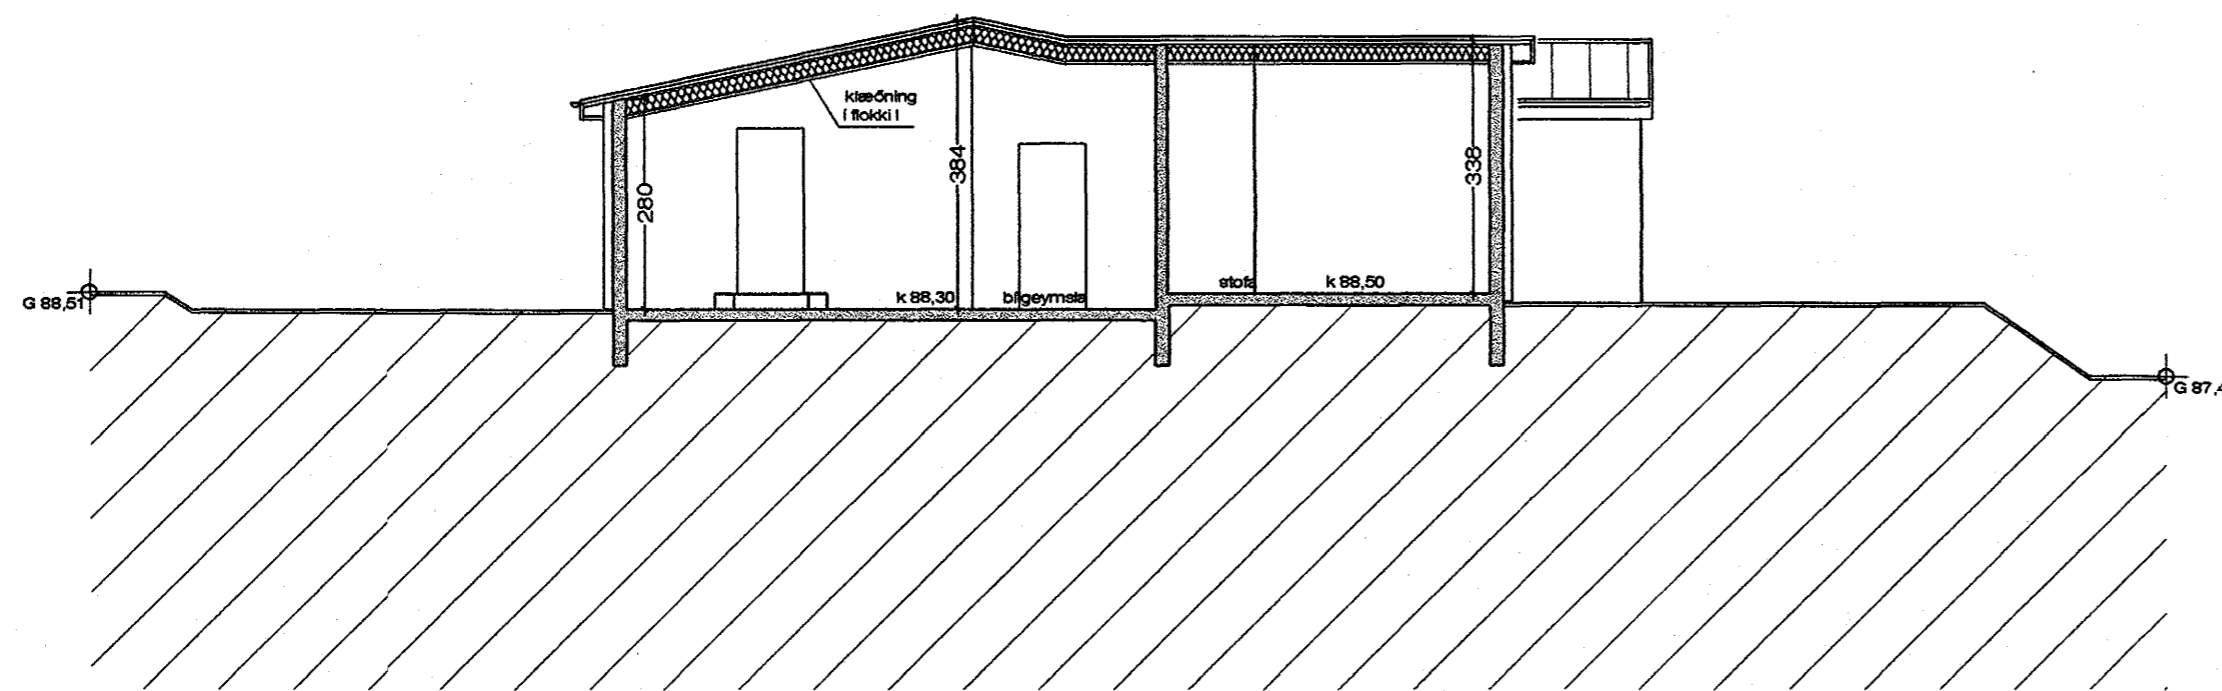

SNEIDING B - B M 1:100

PRASTARÁS 23, HAFNARF. SNID

VERK. NR. 240

DAGS. 22.11.2000

MÁL. 1:100

TEIKN. NR. 04

BREYTT.

JÓN GUÐMUNDSSON ARKITEKT

*Jón Guðmundsson*

VINNUSTOFA. SKÚLAGÖTU 63 REYKJAVÍK.

SÍMI 552 5055

310551

3259