



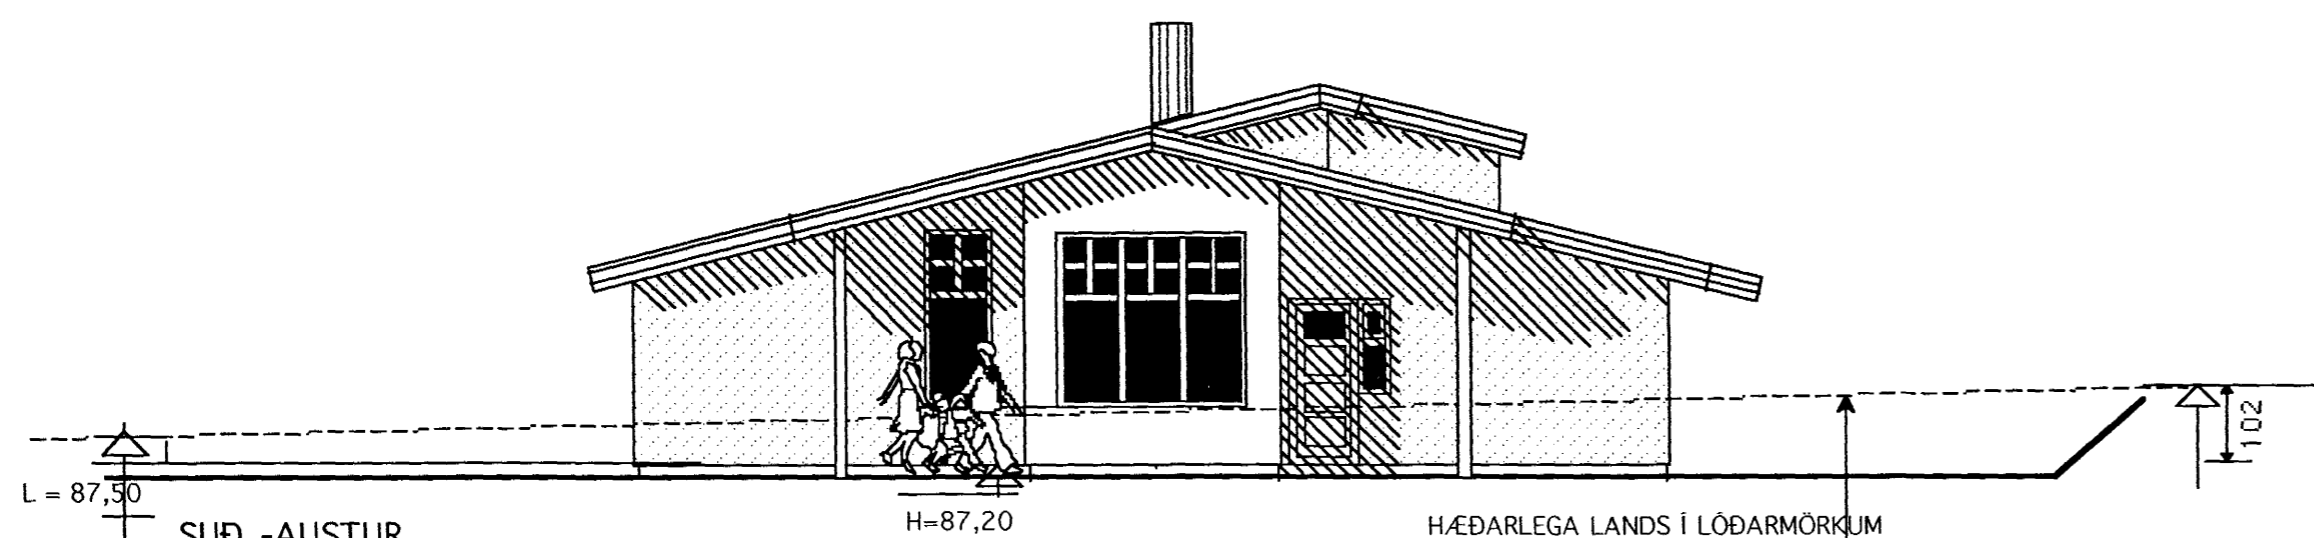

Samþykkt þann

27 DES. 2000


Byggingafulfrúinn í Hafnarfirði
F.h. Kristján Þórarinnsson

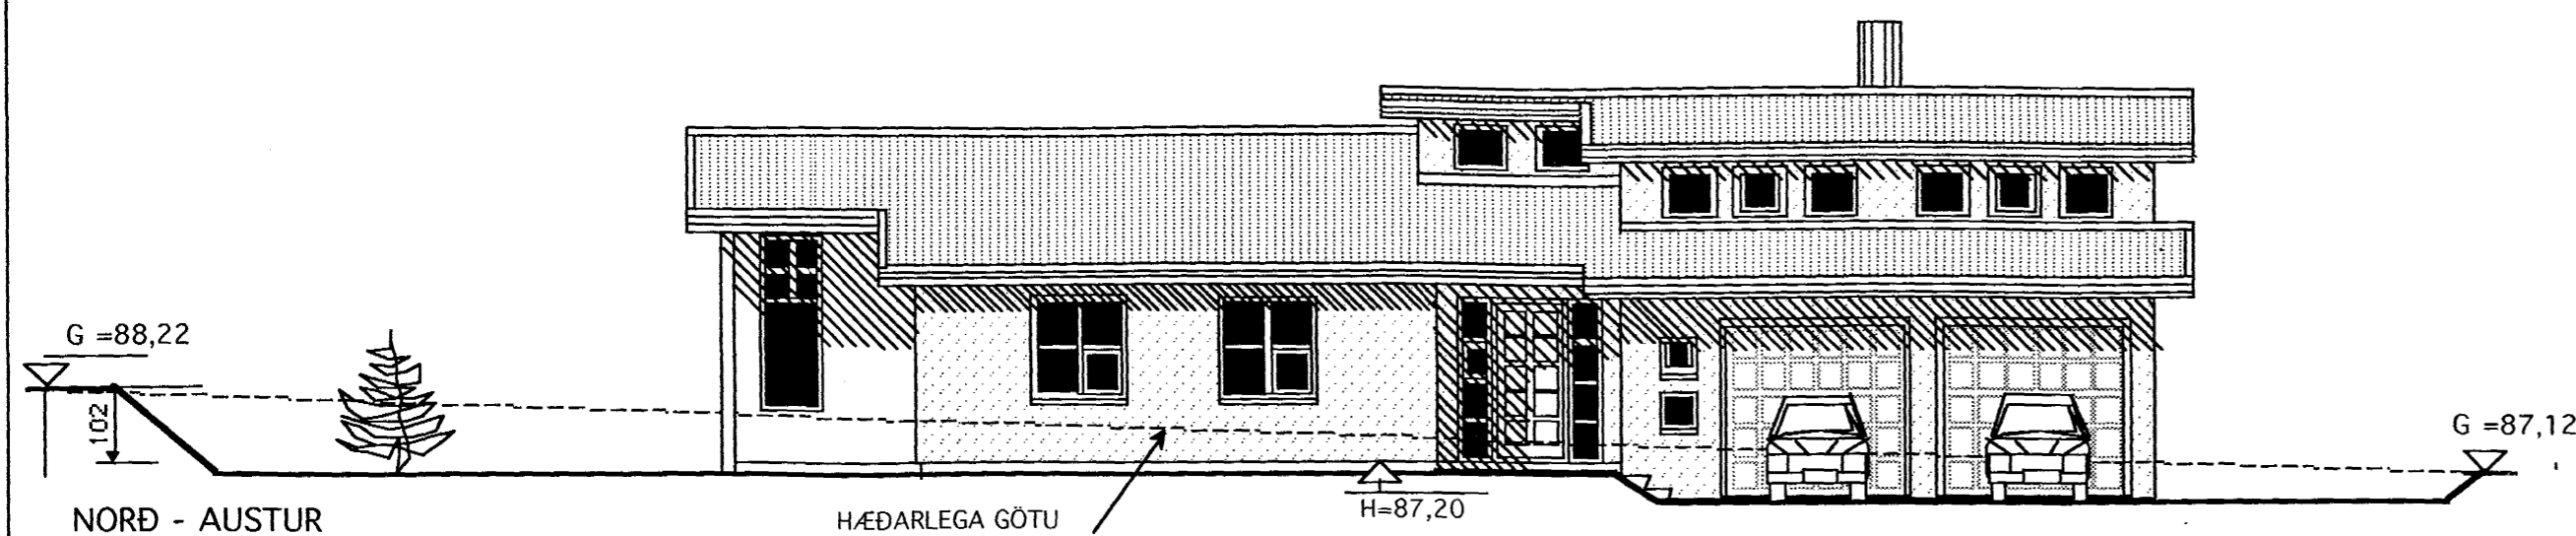

tifftopdf - www.rubissoftware.com - Demo Version



SÚÐ - VESTUR

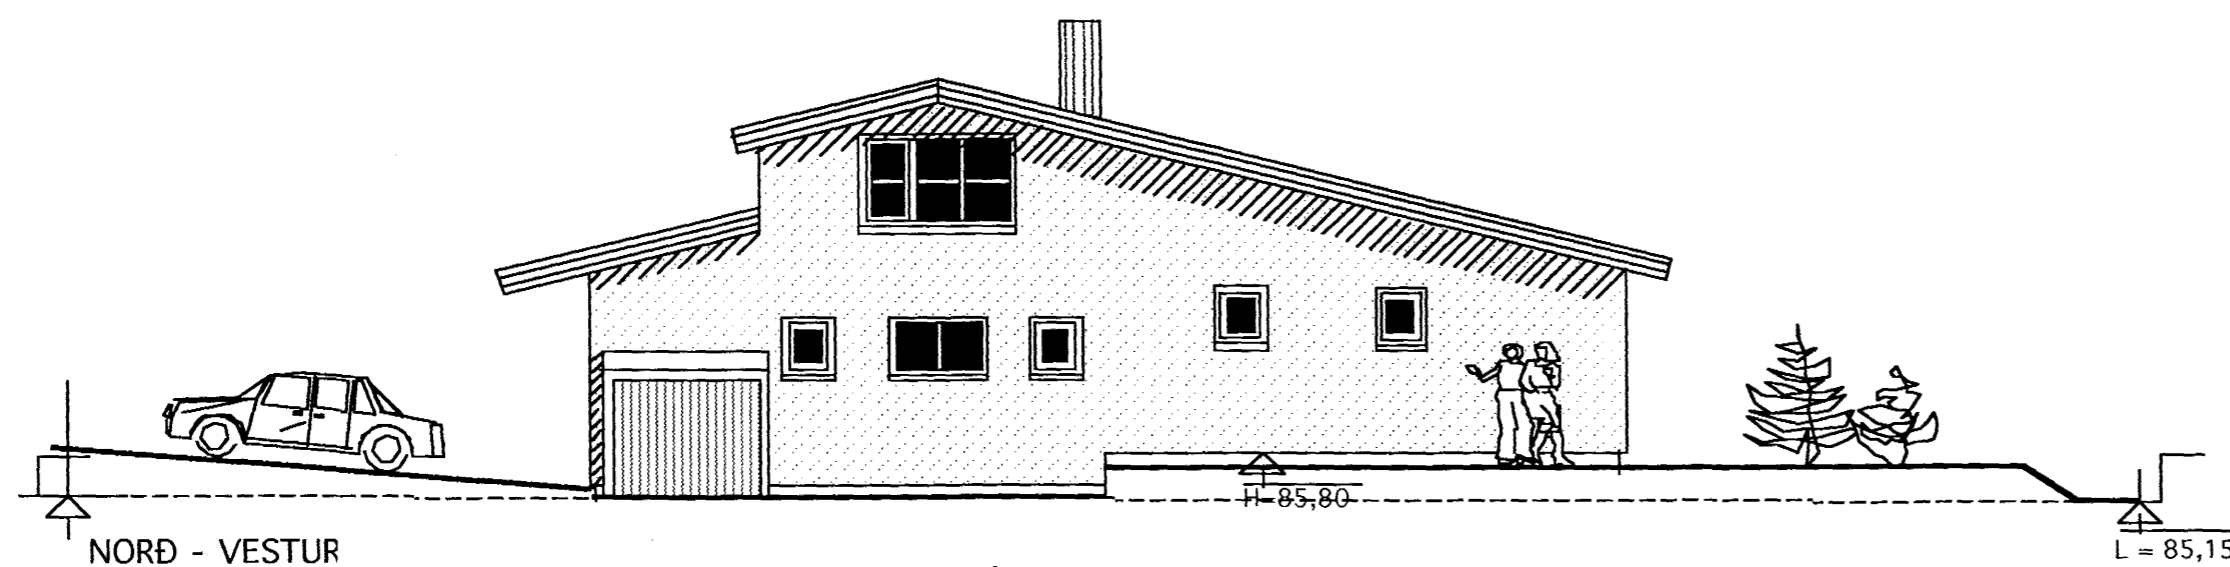

NORÐ - VESTUR

PRASTARÁS 27 HAFNARFIRÐI



Verkefni
PRASTARÁS 27
HAFNARFIRÐI
Heiti
ÚTLITSMYNDIR.

kvarði	1:100	verk.nr	200060
dags.	12 DES. 2000	dags br.	24/12 2000
hönnun	G. G.	teikn nr	A-3
teikn	G. G.		

Hringbraut 17 220 Hafnarfirði
s. 555-2020 FAX 555-2021
Gísli G. Gunnarsson BFI kt. 020649-2409