


Grunnmynd 3. lofts-pakrýmis

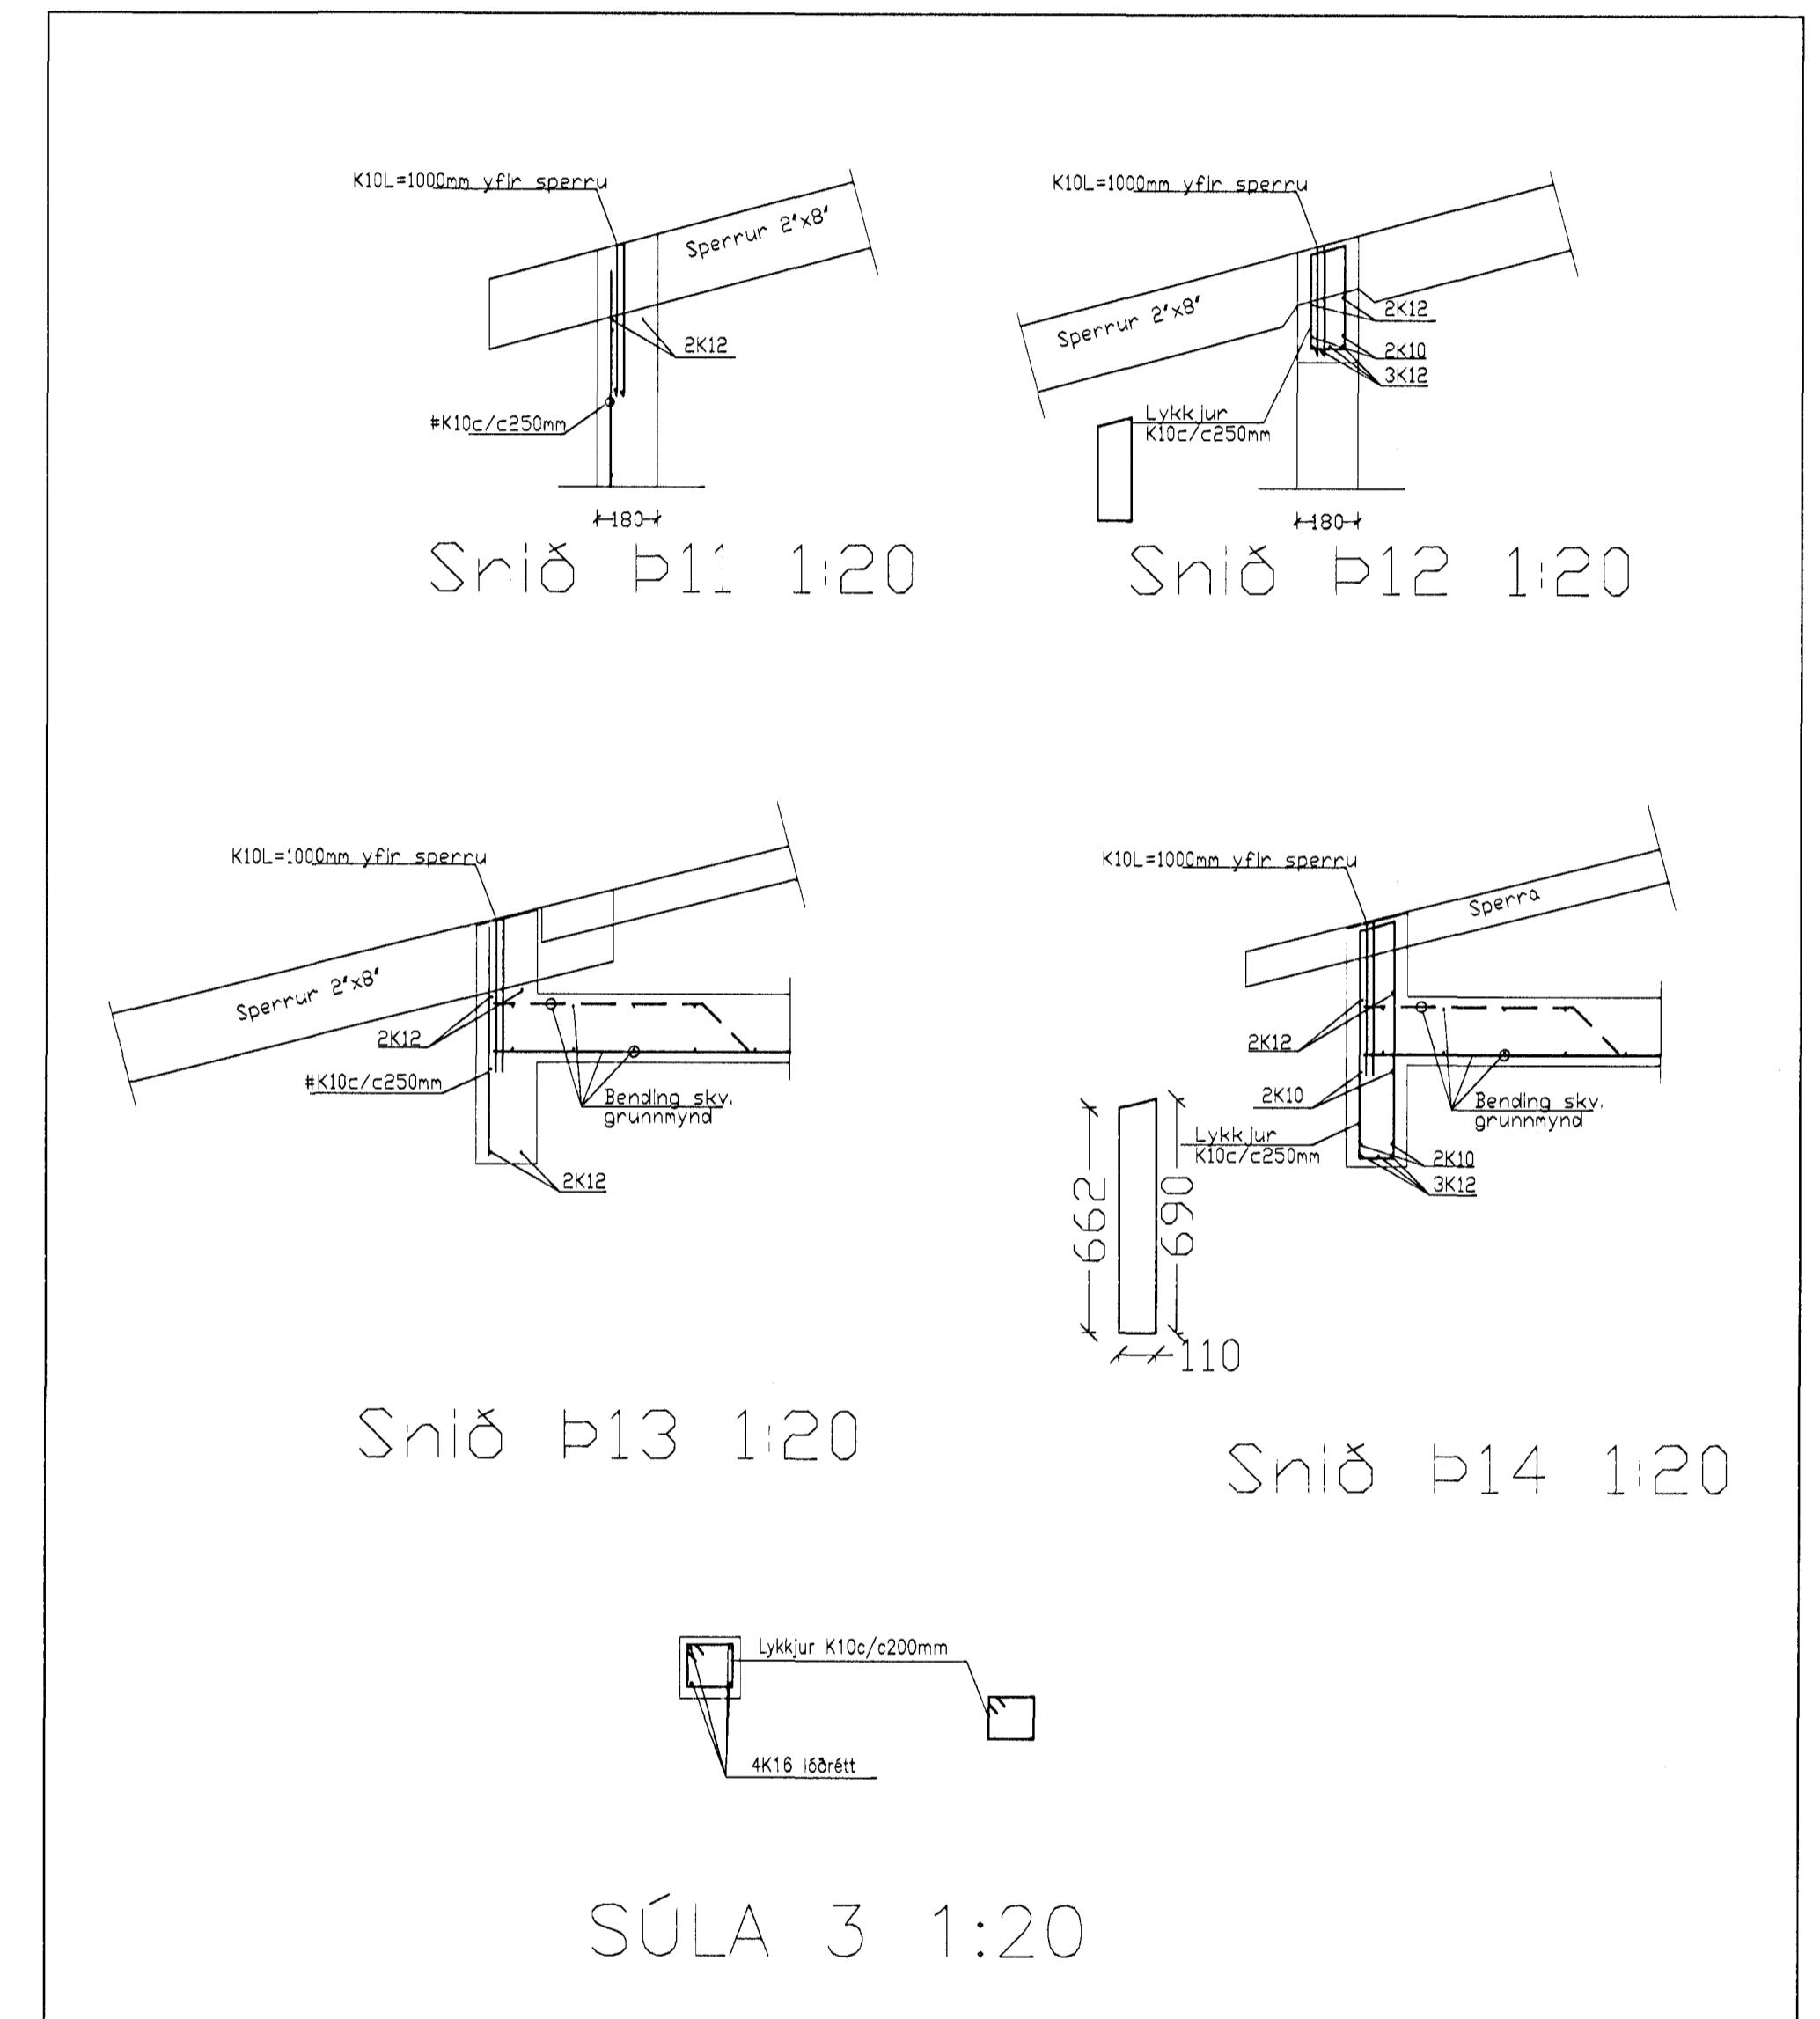

Byggingulitvísir / Vefstærjan
 Afgjött þann
 20 JUNÍ 2002
 VG

Ragnar Þorsteinsson

Breytingar		Nafn		PRASTARÁS 2.	
Nr.	Dags.	Nafn		Tæknipjónusta Ragnars G Gunnarssonar ehf.	
				Smíðjuvegi 11 s: 544 5350 fax: 544 5351	
				3. Loft og snið	
				Mkv. 1:50	
				Nr. B	
				Dags. 21.6. 2002	
				kt.: 110947-2839	

Ragnar Þorsteinsson