
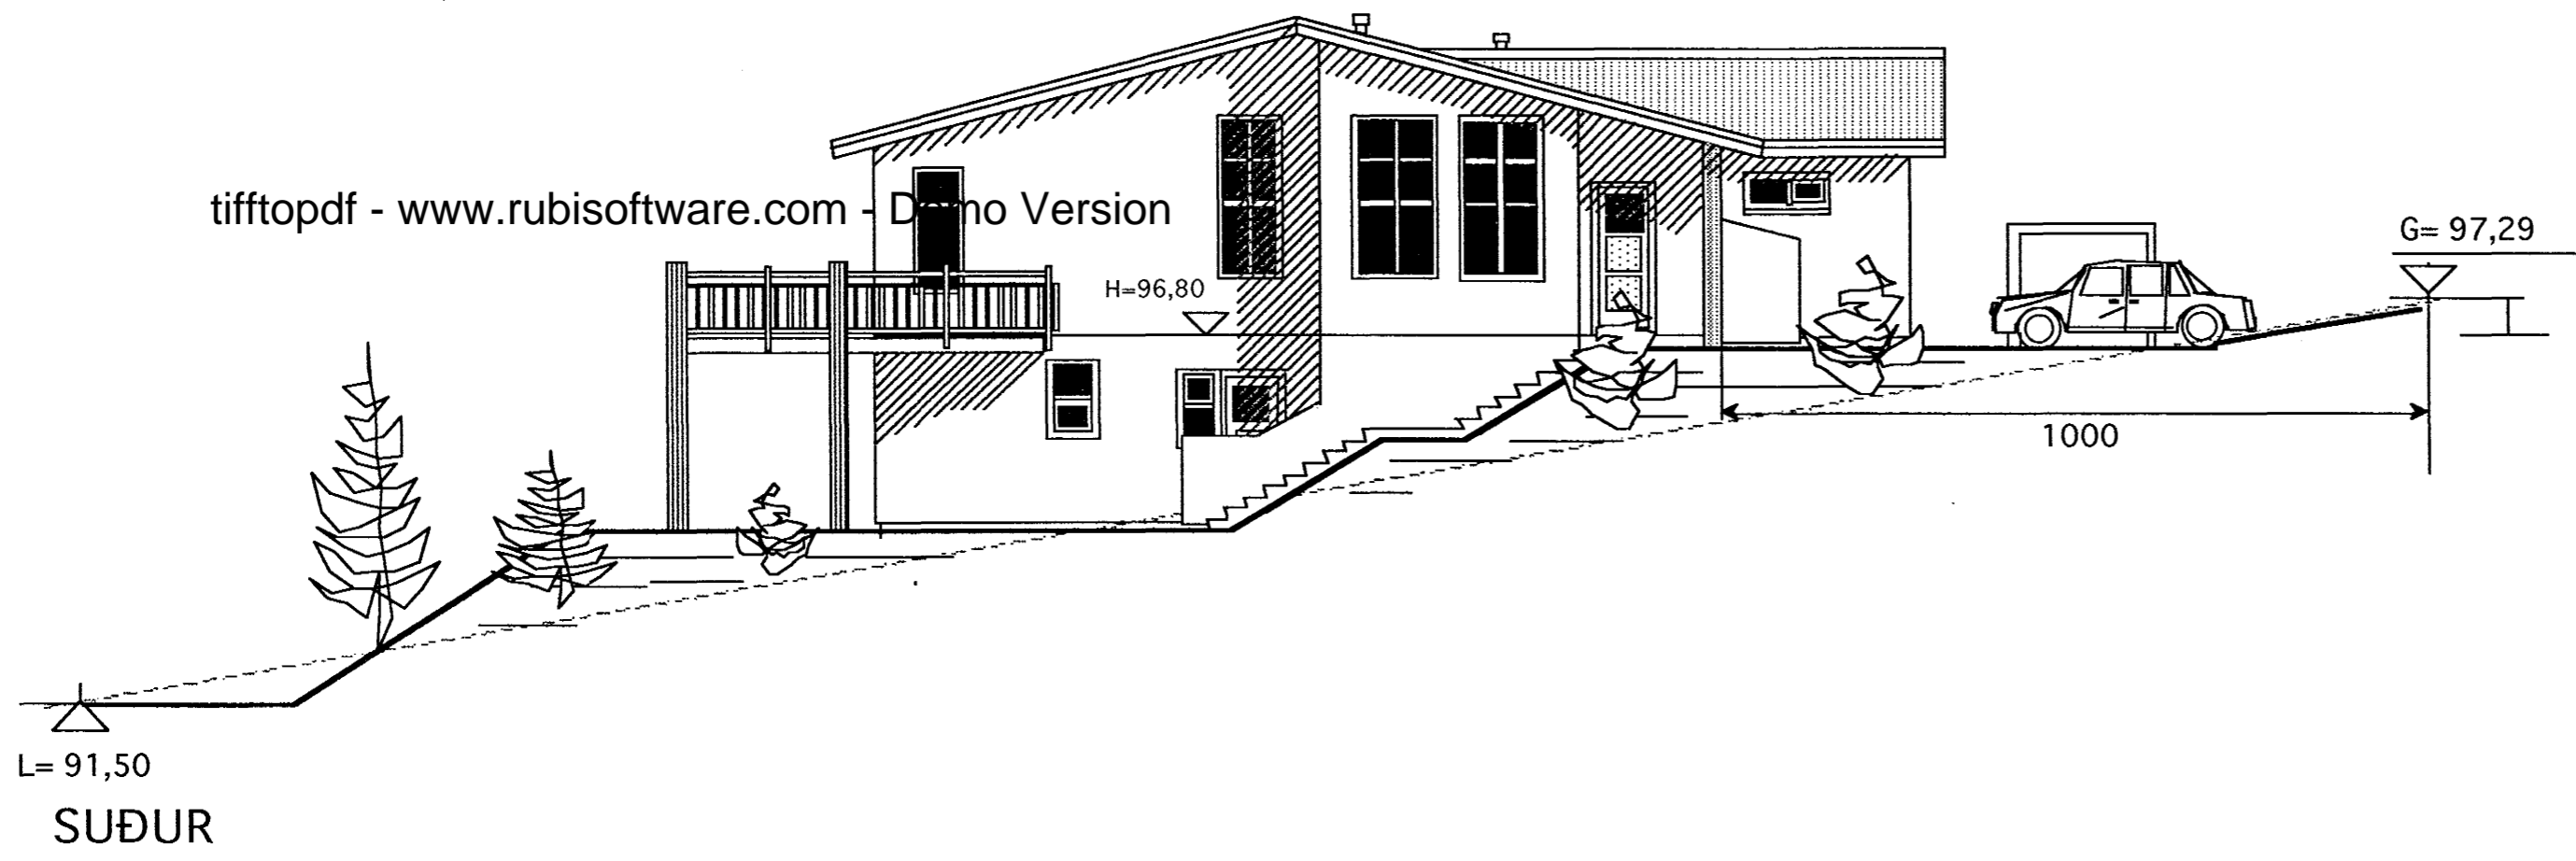



Samþykkt þann
 08 JUNI 2001
 Byggingafulltrúinn í Hafnarfirði
 F.h. Sigurbjartur Halldórsson

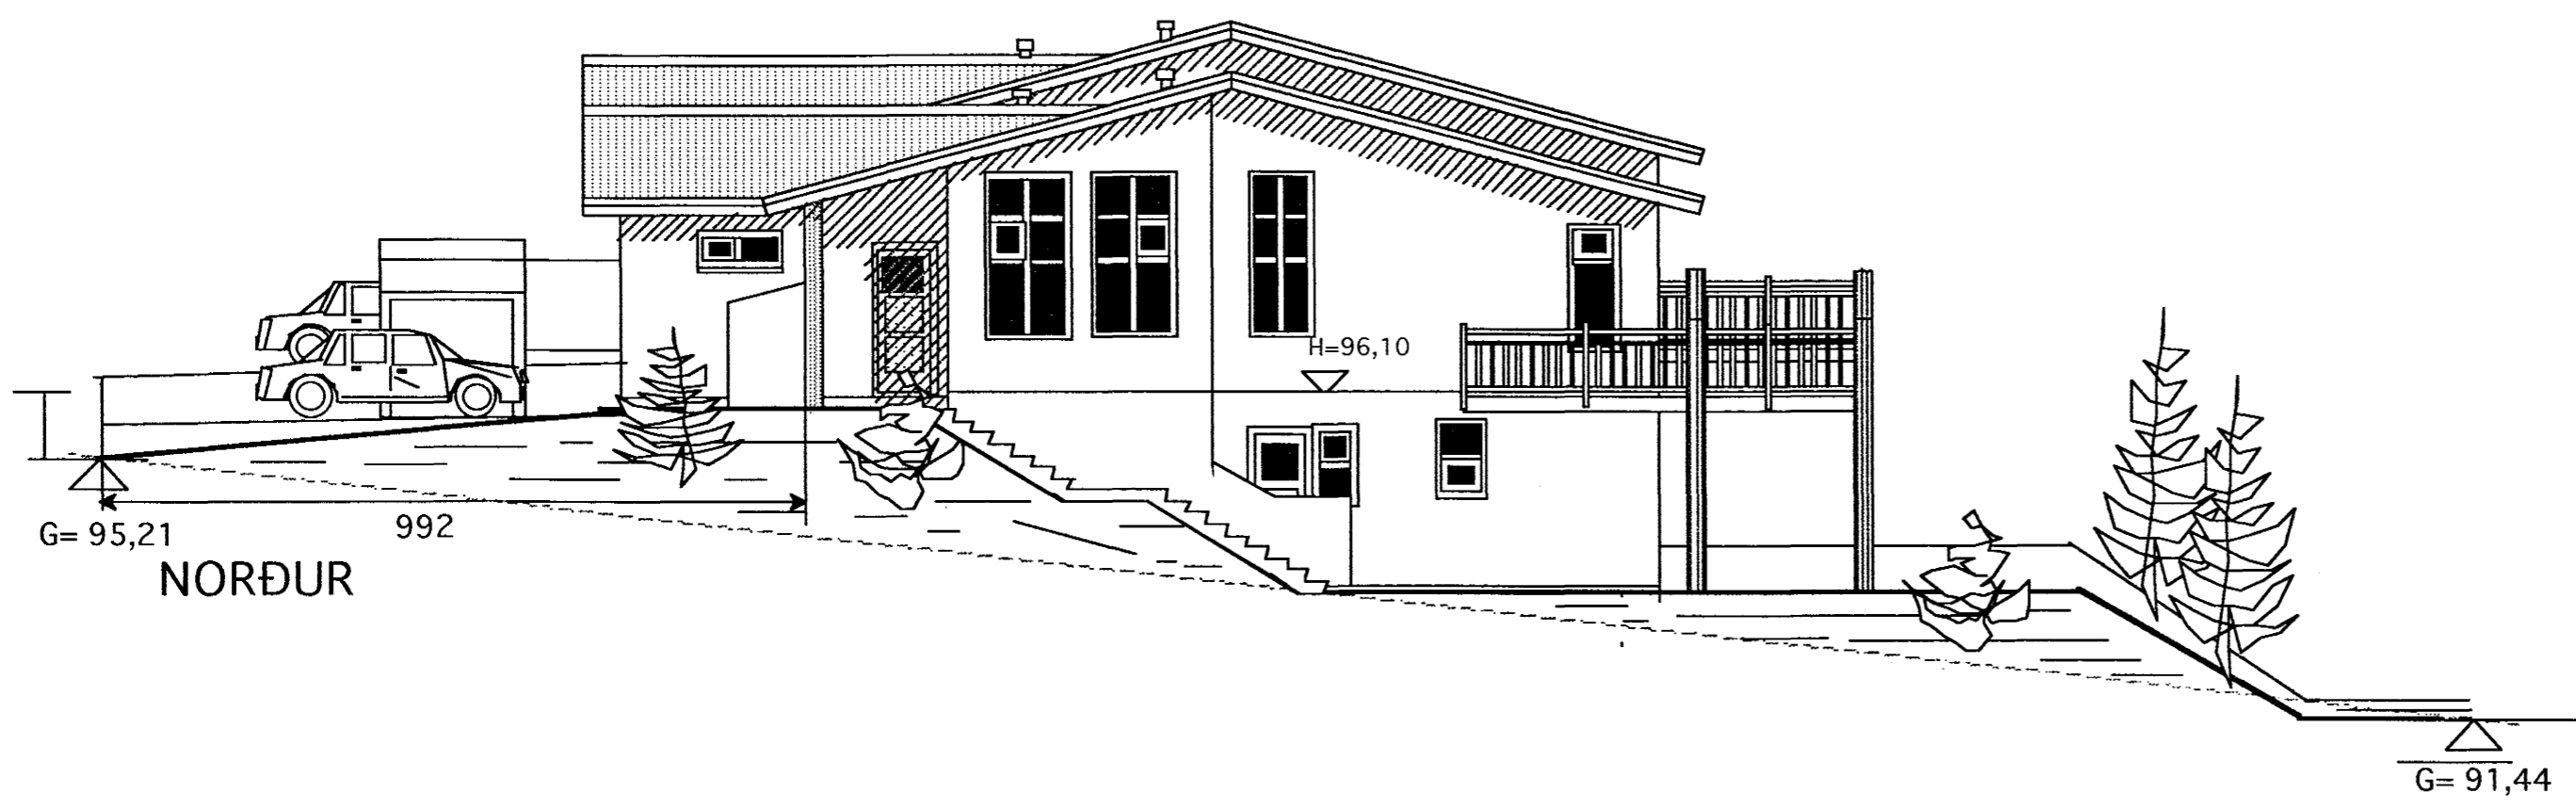

tifftopdf - www.rubissoftware.com - Demo Version

BREYTT 3 MAÍ 2001
 Samkv. minnispointar E.H. dags. 27-3-01
 ÁSAMT BREYTT HÆÐARBLAÐ
 dags. 6-4-01

 KVARDI	Verkefni	PRASTARÁS 36-38-40-42 HAFNARFIRÐI
	Heiti	ÚTLITSMYNDIR
kvarði	1:100	verk.nr 200112
dags.	3 MARS.2001	dags br. 3 MAÍ.2001
hönnun	G. G.	teikn nr
teikn	G.G.	A-5

Hringbraut 17 220 Hafnarfirði
 s. 555-2020 FAX 555-2021
 Gísli G. Gunnarsson BFÍ kt. 029649-2409