




SNID A-A 1:20

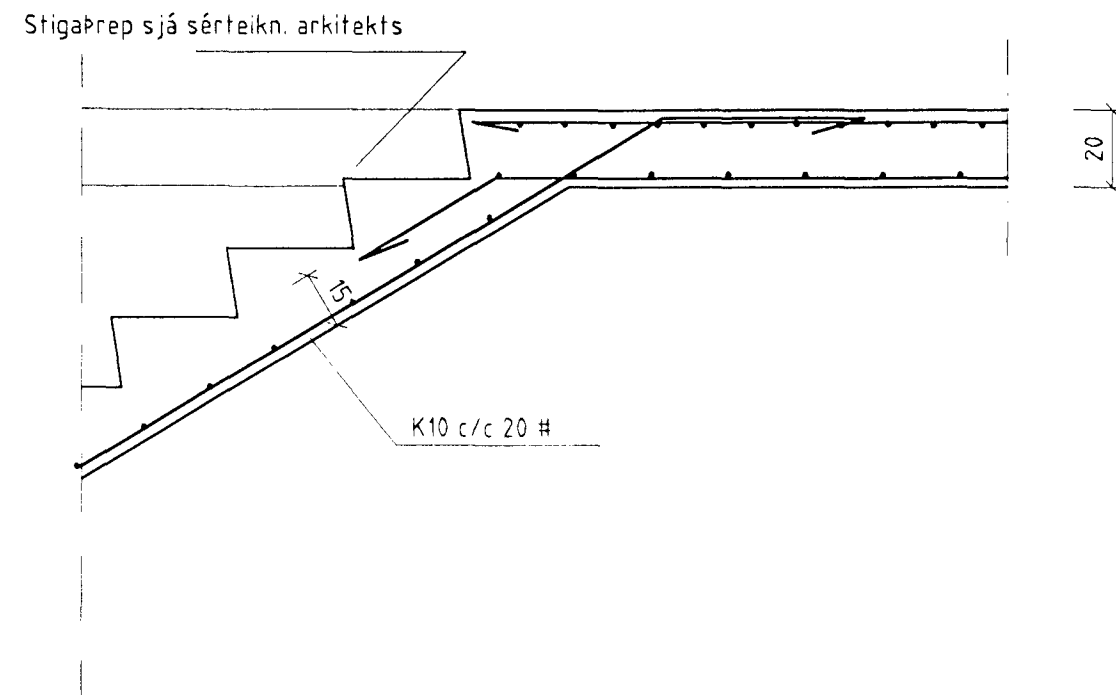


SNID B-B 1:20

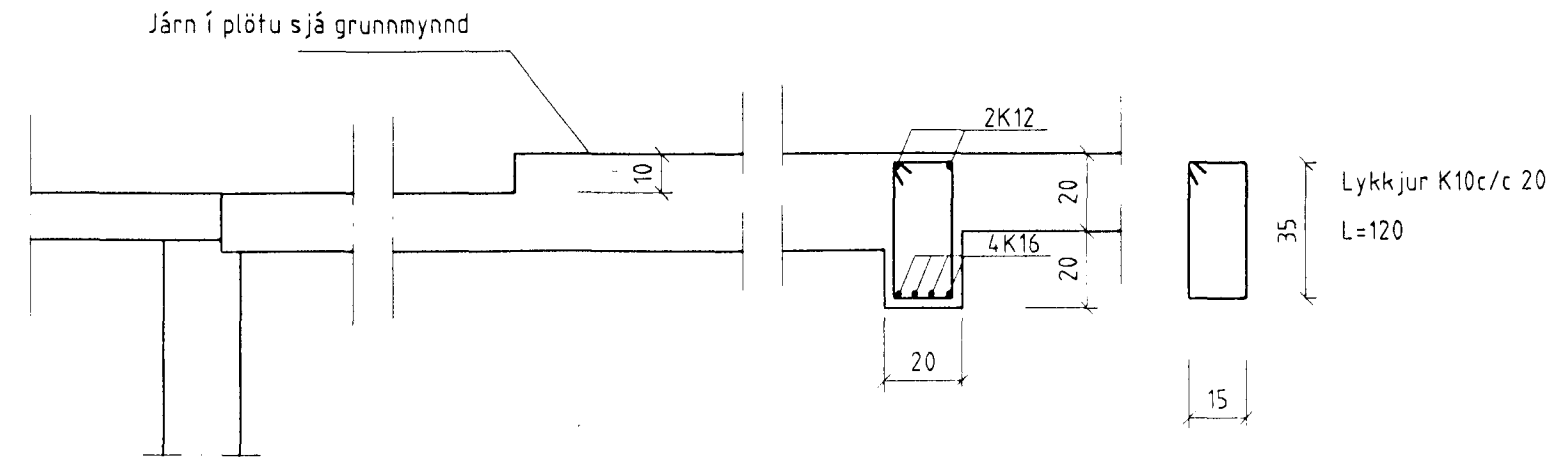


SNID C-C 1:20

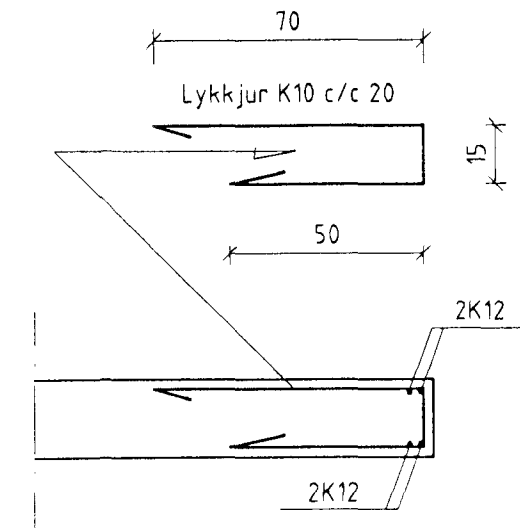


SNID D-D 1:20

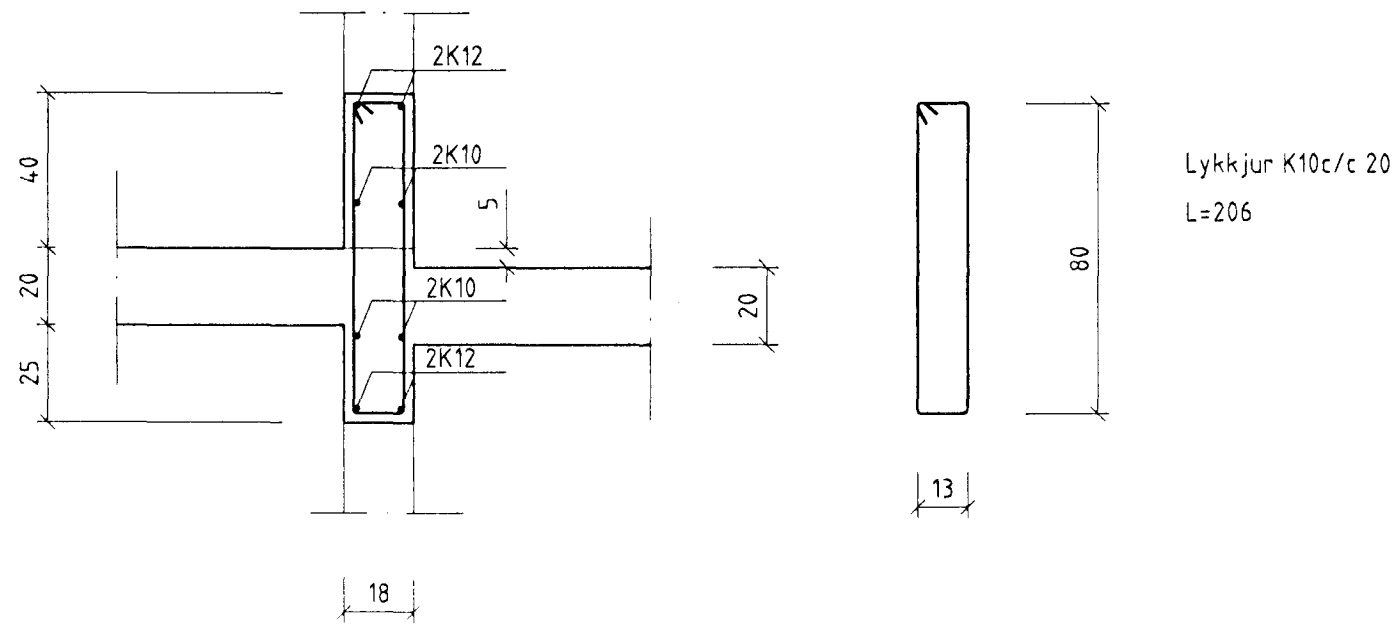


SNID E-E 1:20

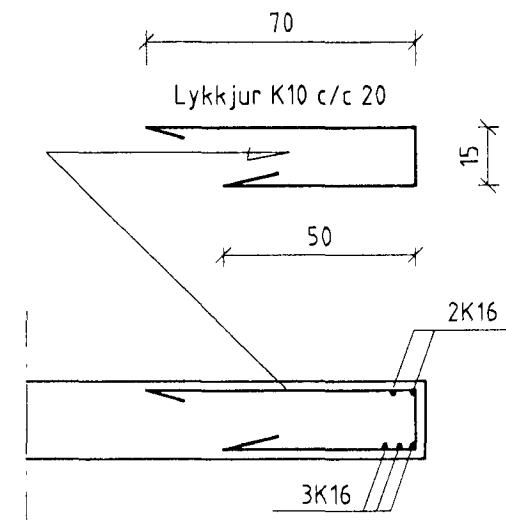


SNID F-F 1:20

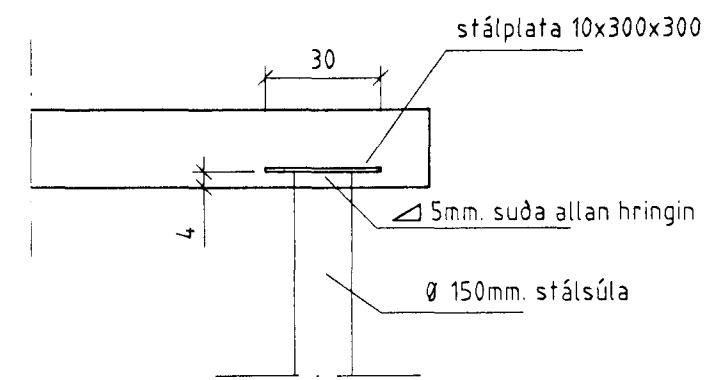

SÚLA S2 1:20

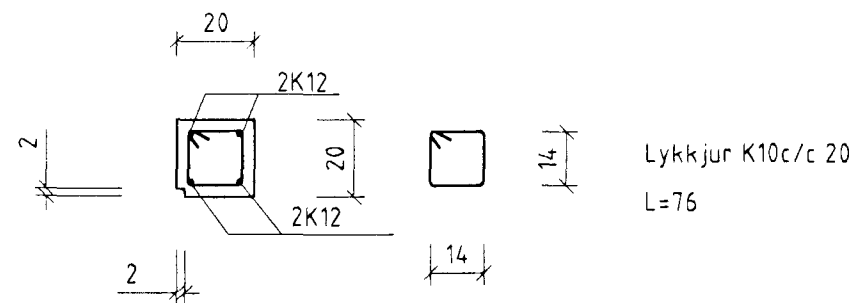

Samþykkt þann
12 NOV. 2001
Byggingafulltrúinn í Hafnarfirði
F.h. Sigurbjartur Halldórsson

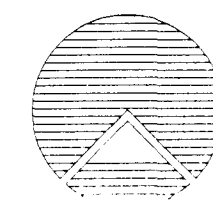

Teiknistofan Röðull

Knárrarvogi 4 Reykjavík
S. 5683577 Fax 5683522

Mkv. 1,50
Dags. ágúst 2001

prastarás 3 Hafnarfirði

Blátt
Blátt
Blátt

Járn í plötu y. kjallara-Snið

Blátt
Blátt

Helgi Gunnarsson h.s. 5544708 f.s. 8933489 f.s. 8533489

Blátt nr. 5