


Mkv.1:500

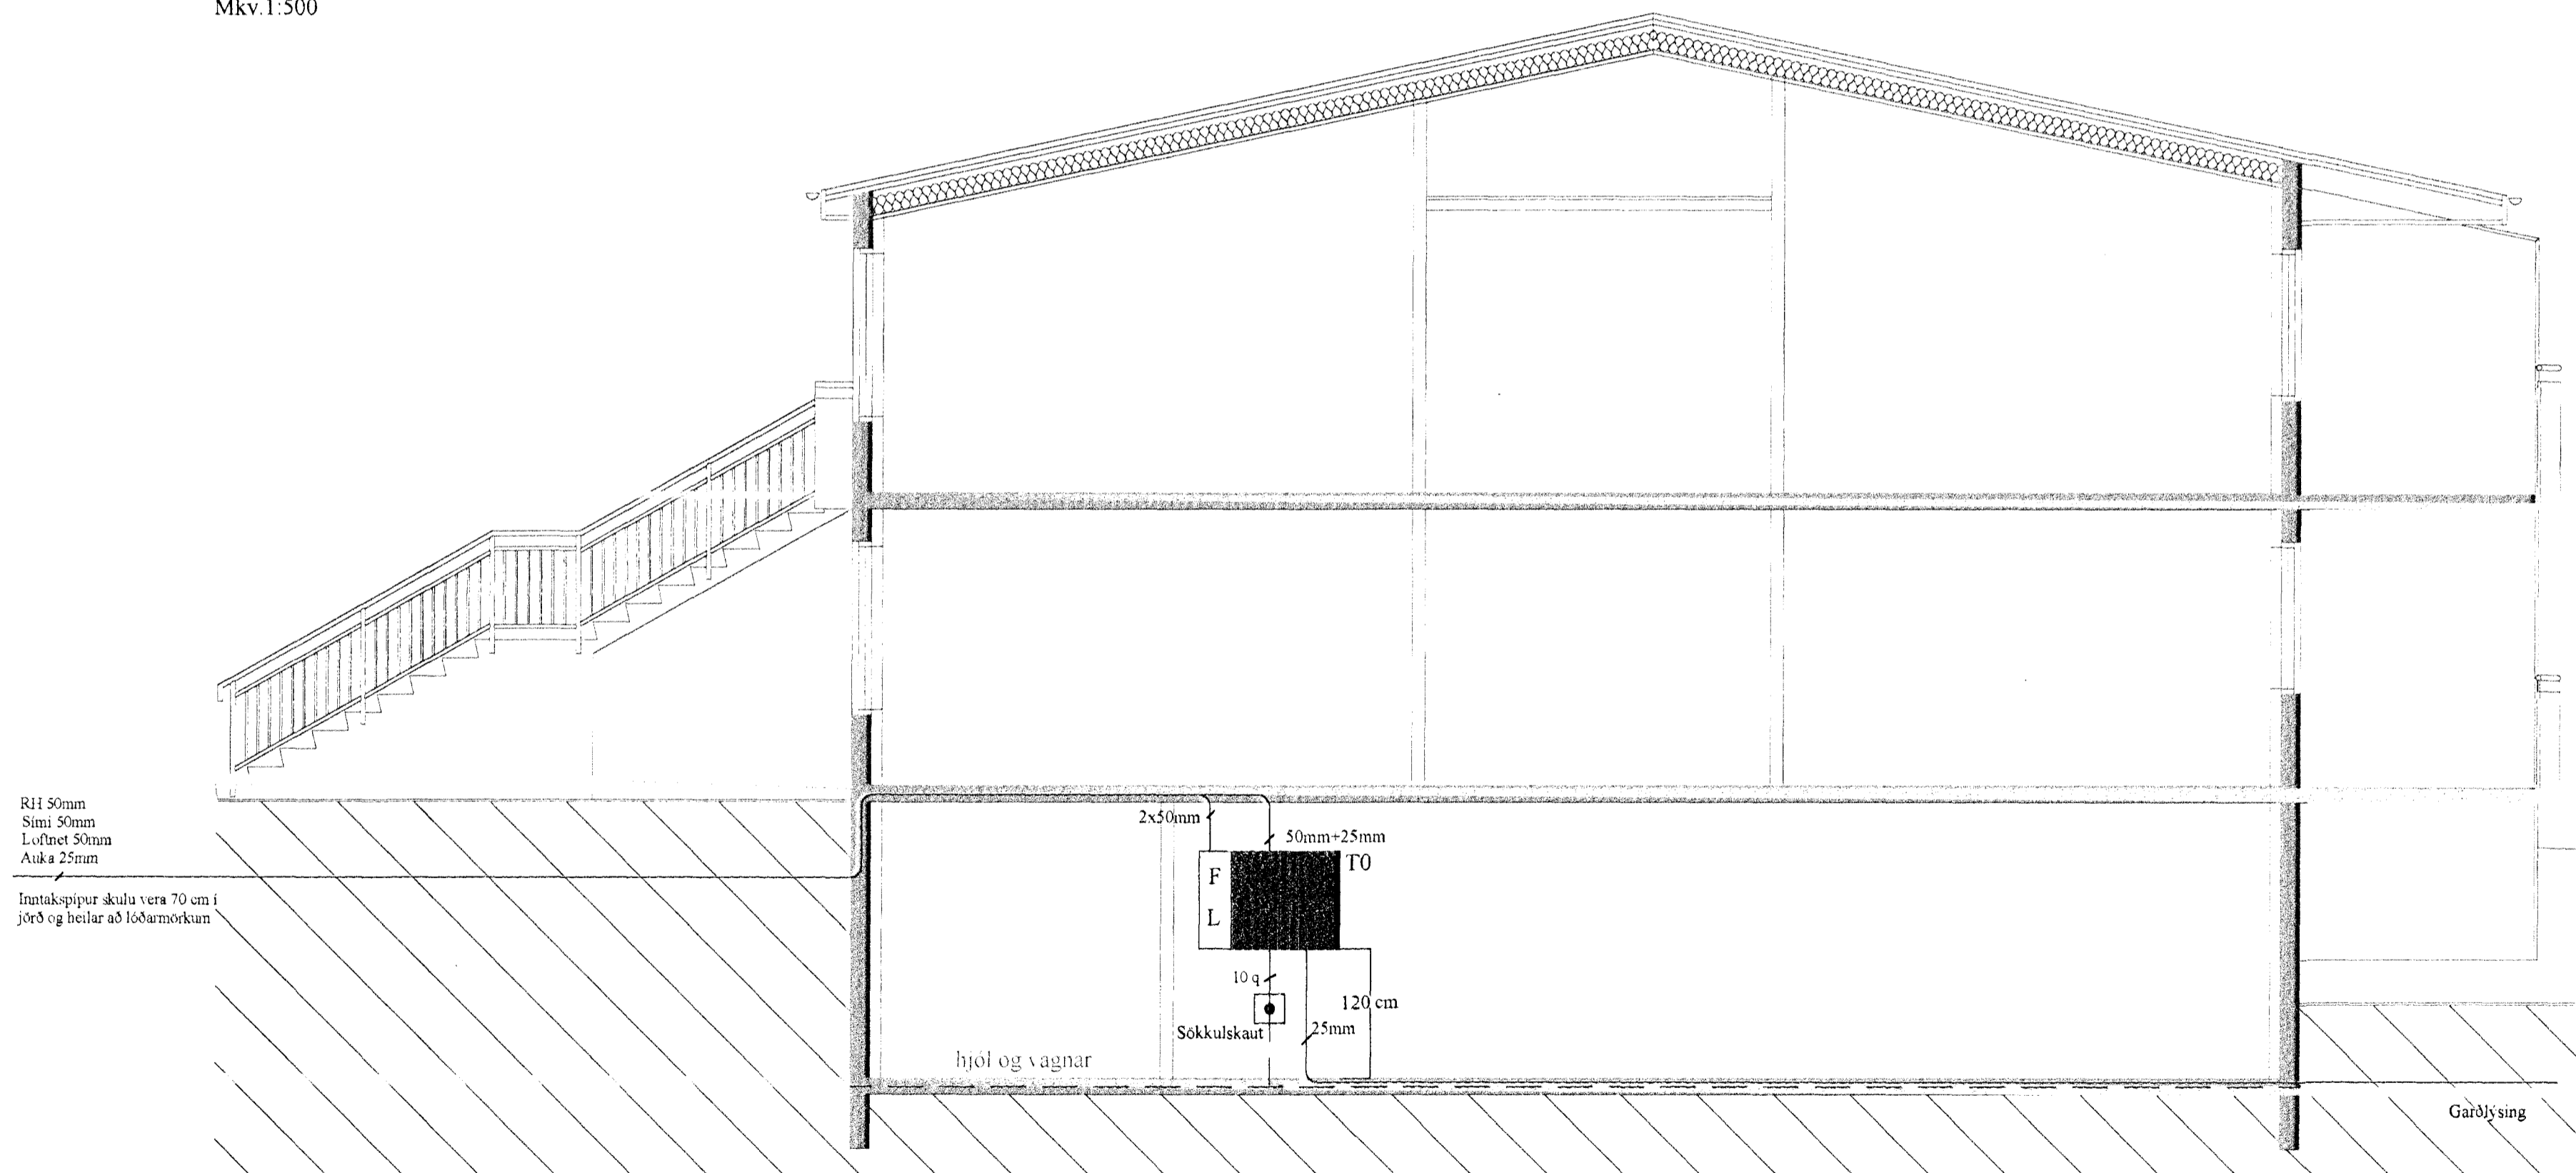

Mkv.1:50

Yfirfarið af:	<b>JGS</b>	Jens Evertsson kt:160242-7799, S: 5653670 / 8983680	Dags:	5. des. 2000	Hannað af:	JE/HS	<b>Þrastarás 71</b>
Samb. af:		Guðm. Steinn Guðmundsson kt:170348-2739, S:5554695	Verknúmer:	20070	Teiknað af:	HS	
		Heiðar Sverrisson kt:220758-6489, S: 5655898 / 8625898	Kvarði:	1:50 / 1:500	Blað nr.	1 af 8	