




Samþykkt þann

20 NOV. 2000


Byggingafulltrúinn í Hafnarfirði
F.h. Kristján Þórarinnsson

KJP

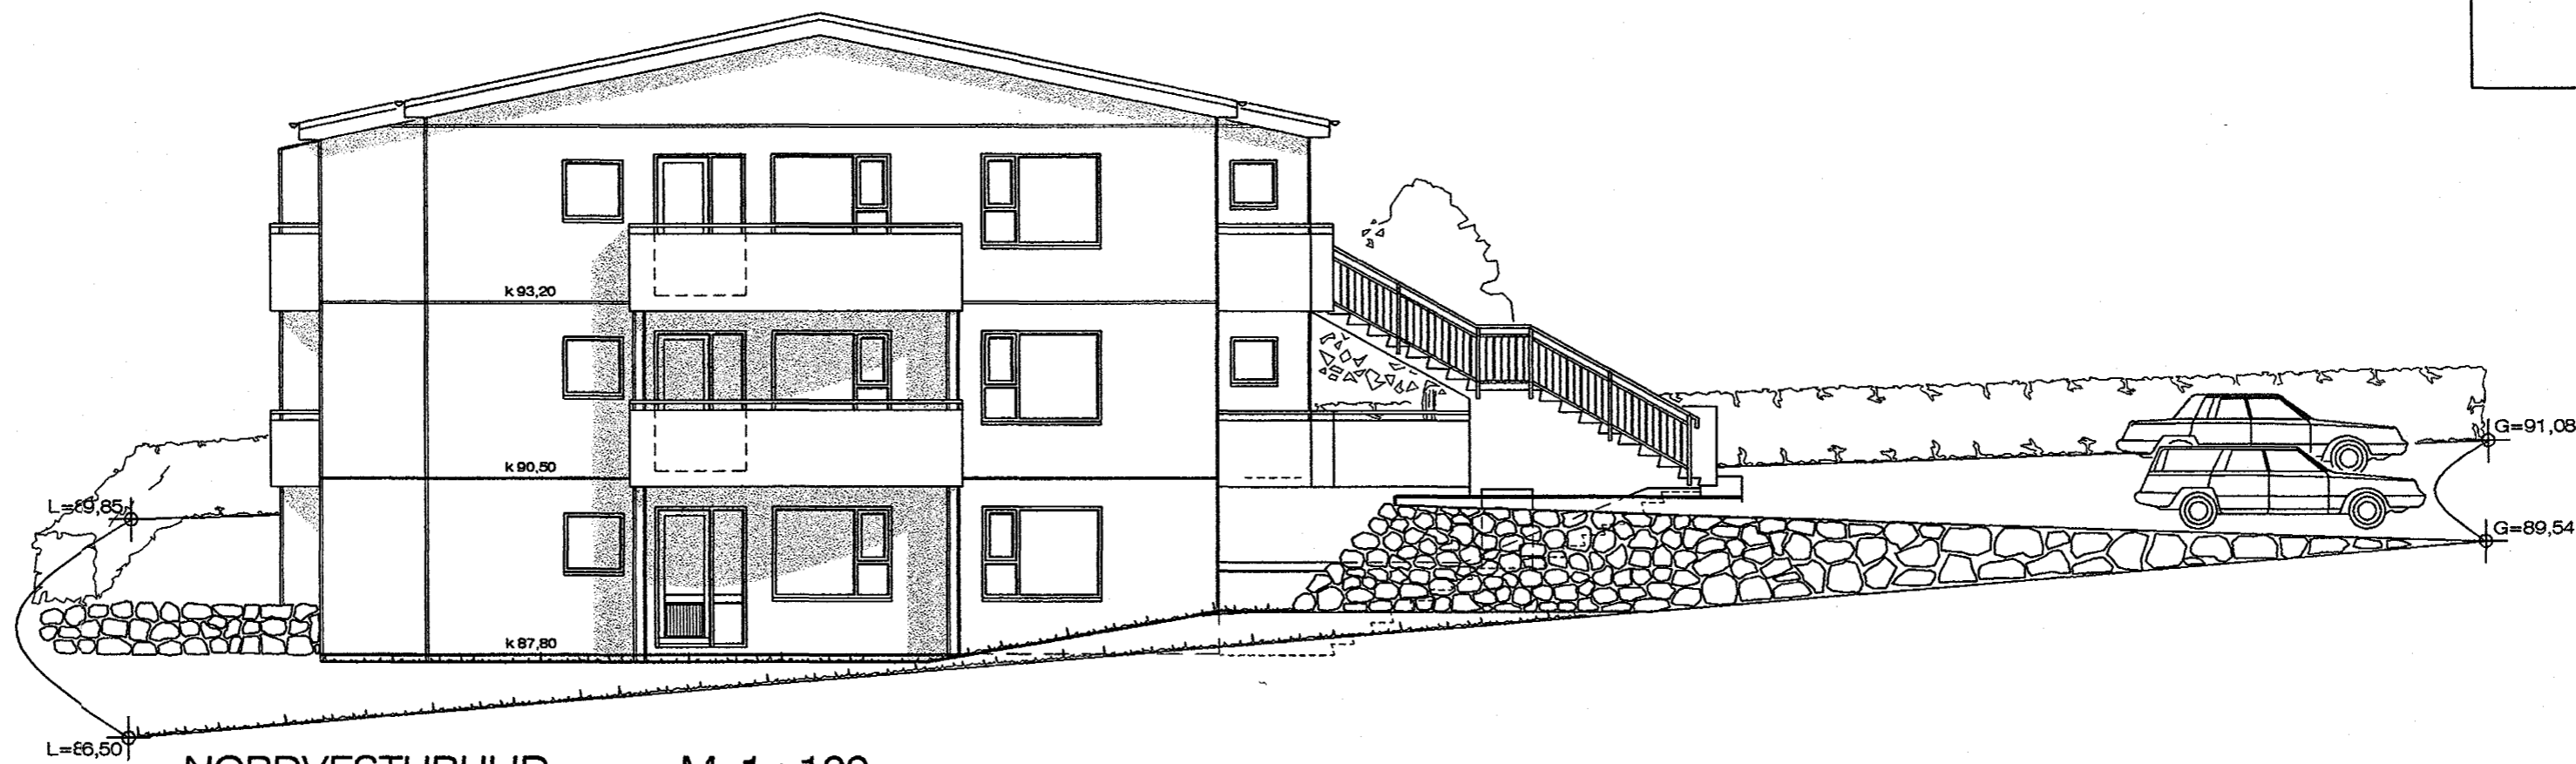

NORÐVESTURHLIÐ M 1 : 100

tifftopdf www.rubissoftware.com - Demo Version

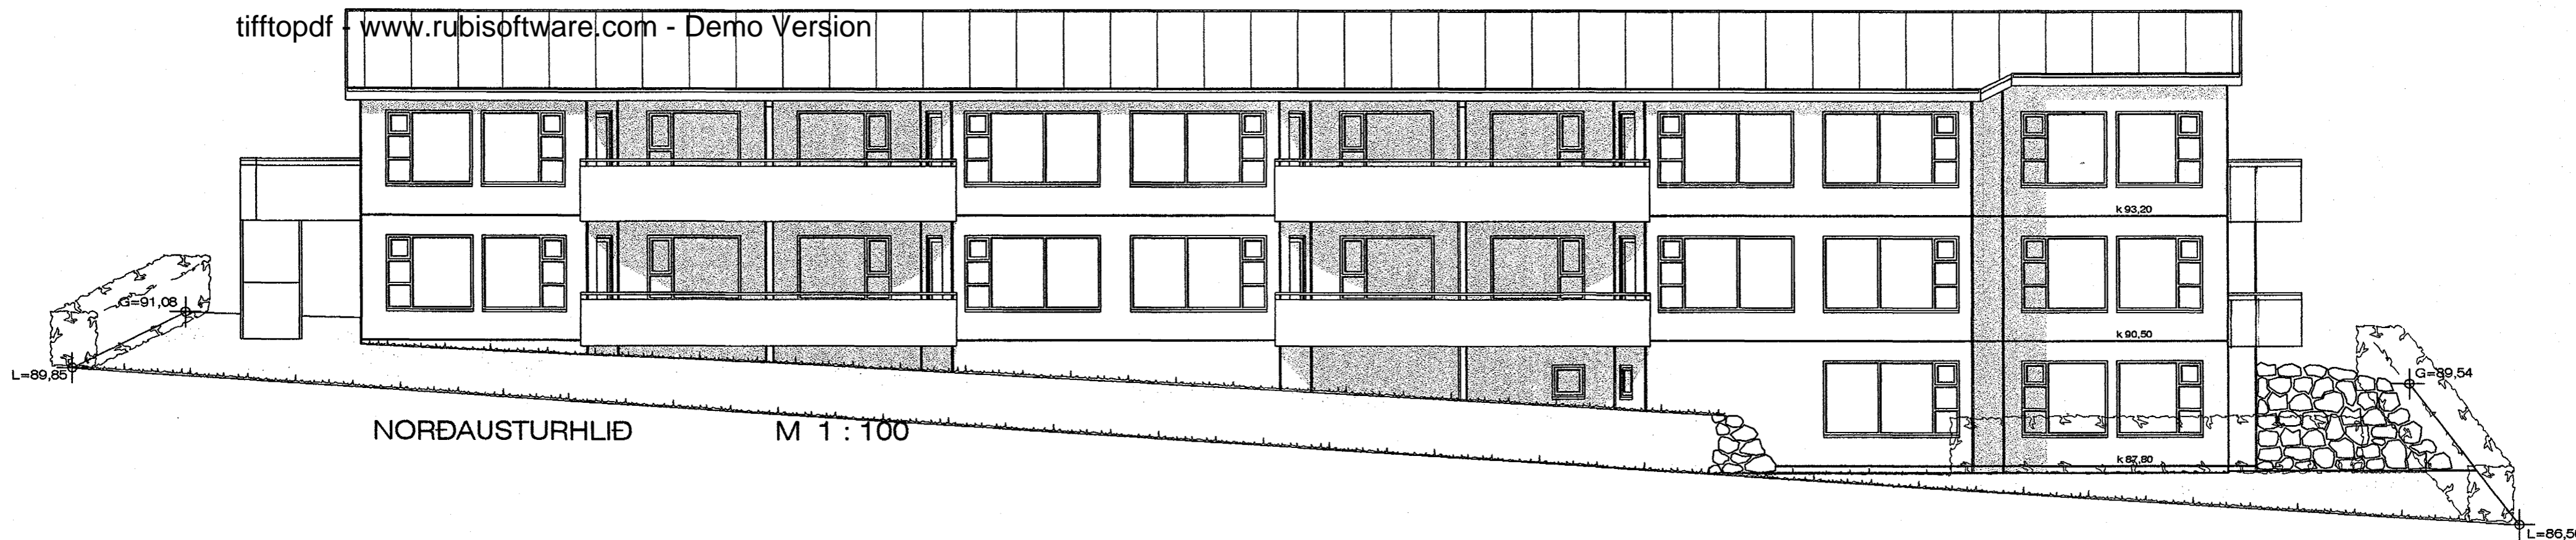

NORÐAUSTURHLIÐ M 1 : 100

PRASTARÁS 71, HAFNARFJ. ÚTLIT

VERK. NR. 238

DAGS. 08.11.2000 MÁL. 1:100

TEIKN. NR. 06

BREYTT.

JÓN GUÐMUNDSSON ARKITEKT *Jón Guðmundsson* KT. 310951
VINNUSTOFA. SKÚLAGÖTU 63 REYKJAVÍK. SÍMI 552 5055 3299