




Samykkt þann

20 NOV. 2000


Byggingafultrúinn í Hafnarfirði
F.h. Kristján Þórarinnsson

RP

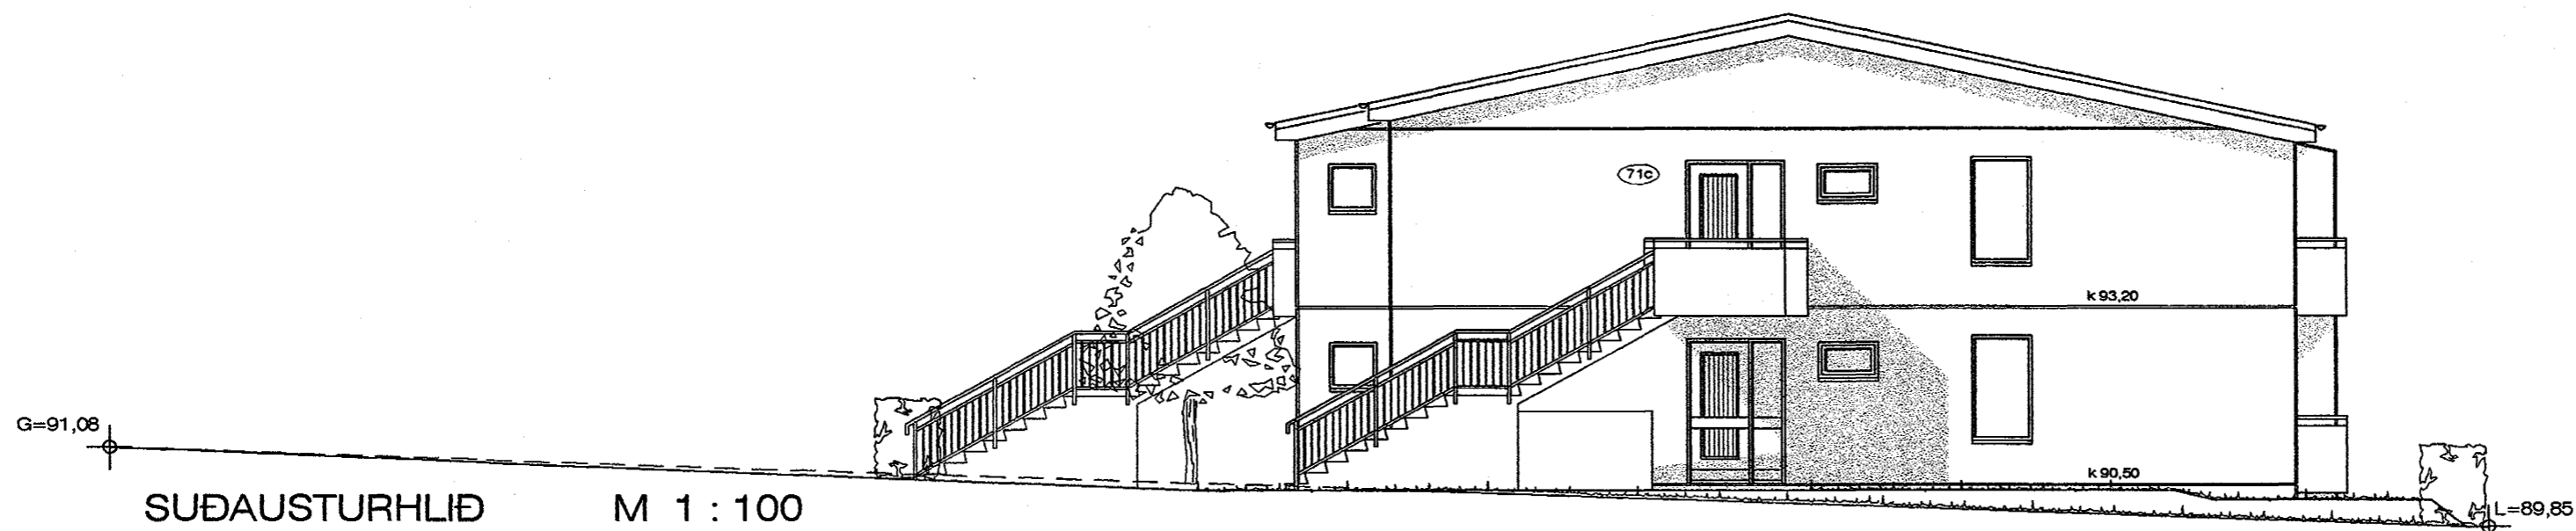

SUDAUSTURHLIÐ M 1 : 100

tifftopdf - www.rubissoftware.com - Demo Version

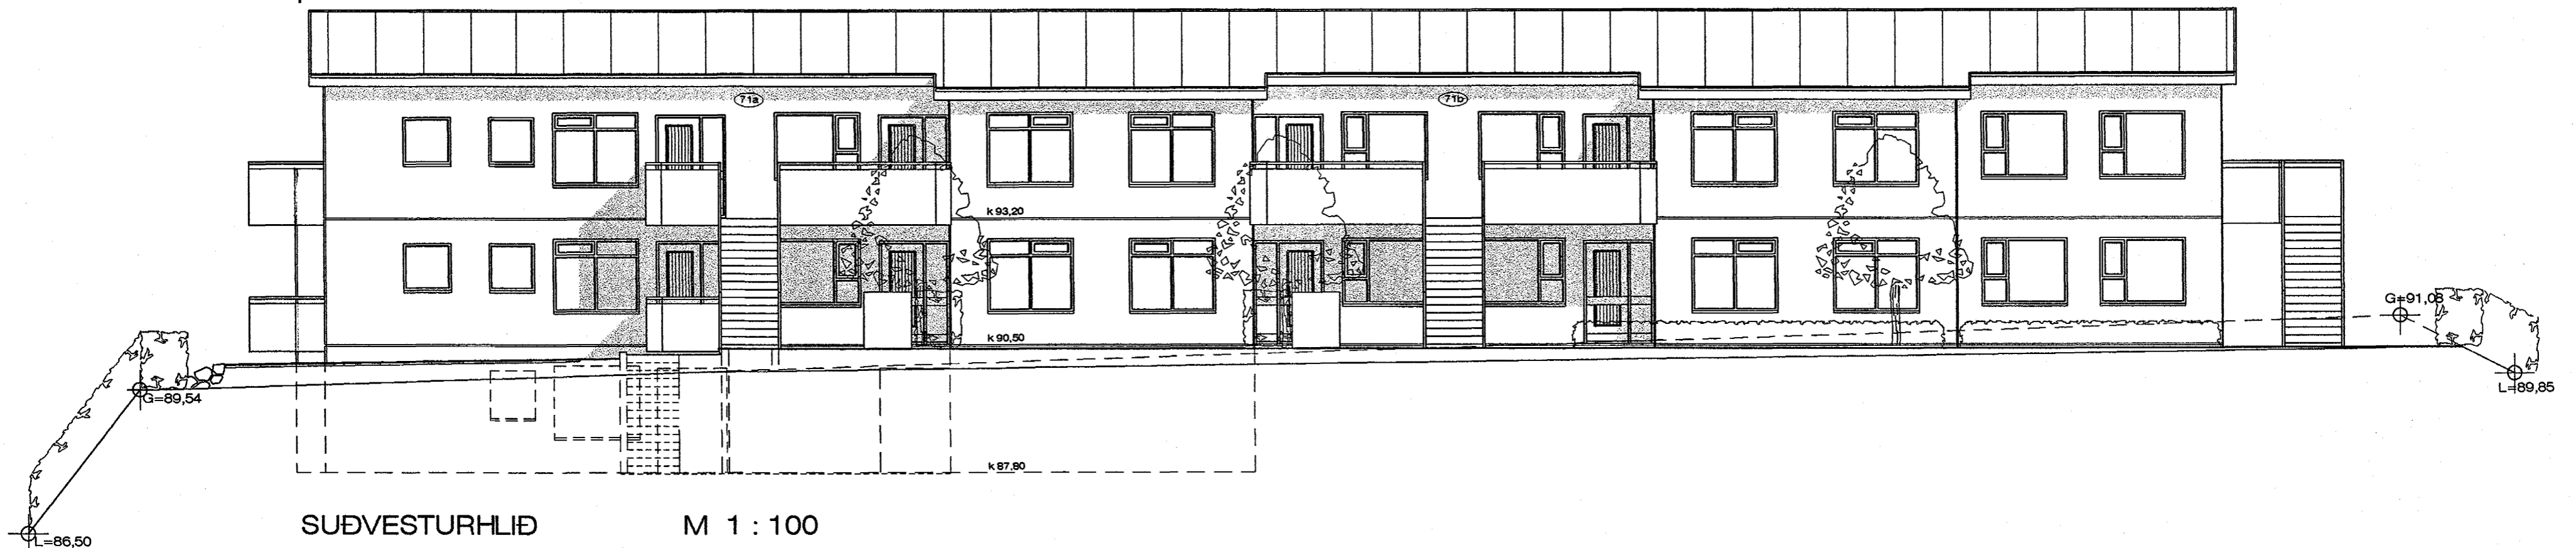

SUÐVESTURHLIÐ M 1 : 100

ÞRASTARÁS 71, HAFNARFJ. ÚTLIT

VERK. NR. 238

DAGS. 08.11.2000 MÁL. 1:100

TEIKN. NR. 05

BREYTT.

JÓN GUÐMUNDSSON ARKITEKT
VINNUSTOFA. SKÚLAGÖTU 63 REYKJAVÍK.

Jón Guðmundsson
ST. 310551
SÍMI 552 5055