




Samþykkt þann

02 JAN. 2001

Byggingafrúinn / Hafnarfirði
F.h. Kristján Þórarinnsson

KJP

BLAD NR 6

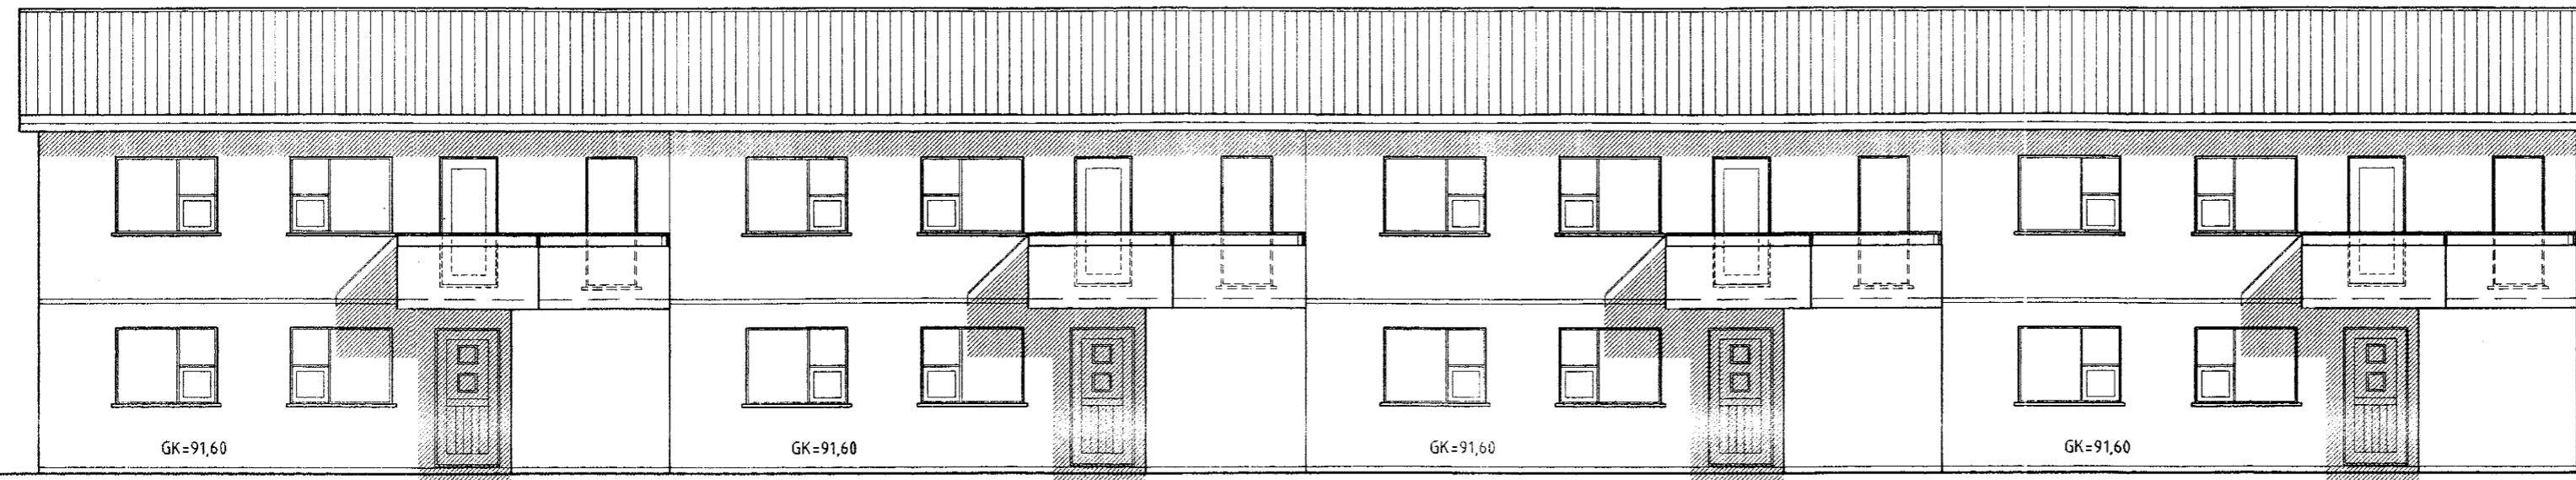


G=91,08

NORÐAUSTURHLID

GÖTULÍNA

G=91,89

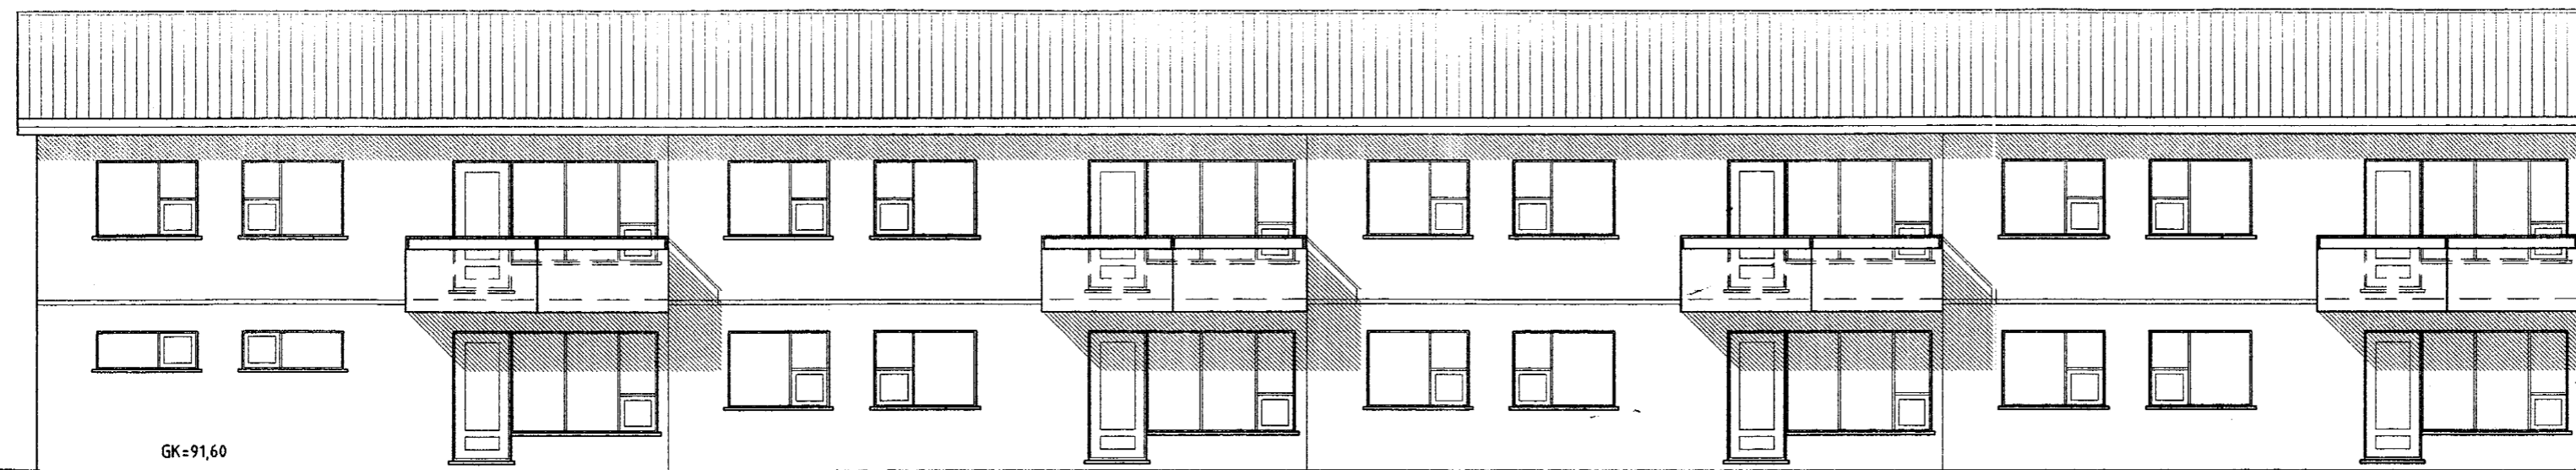


L=91,85

GK=91,60

L=89,85

tifftopdf - www.rubissoftware.com - Demo Version

SUDVESTURHLID

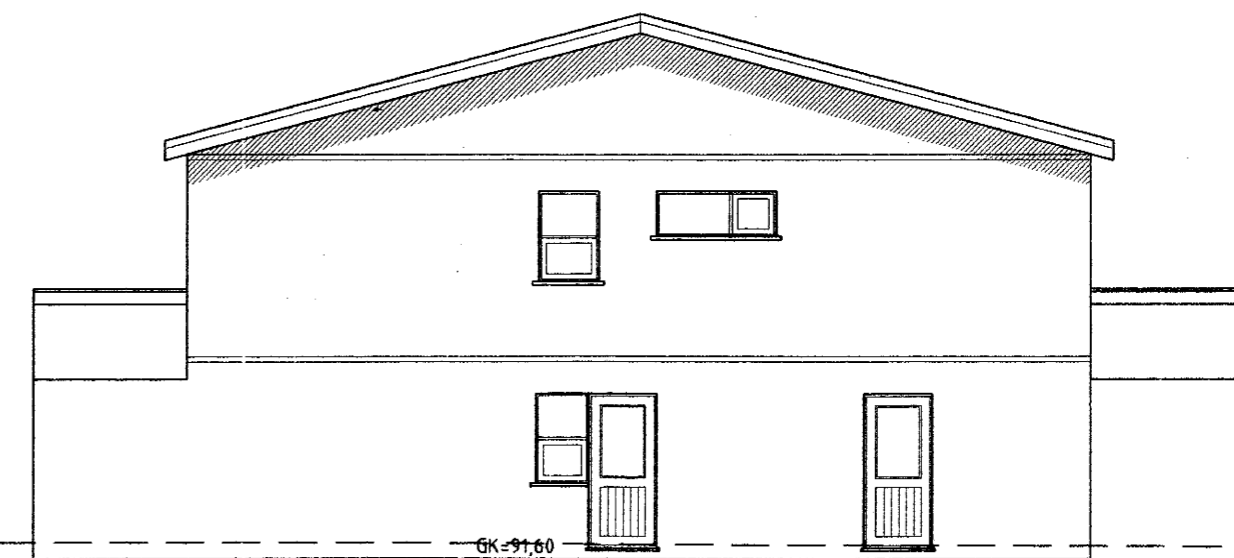

G=91,89

SUDAUSTURHLID


LANDH. Á LÖÐARM

K=91,40

K=91,55

GK=91,60

L=91,85

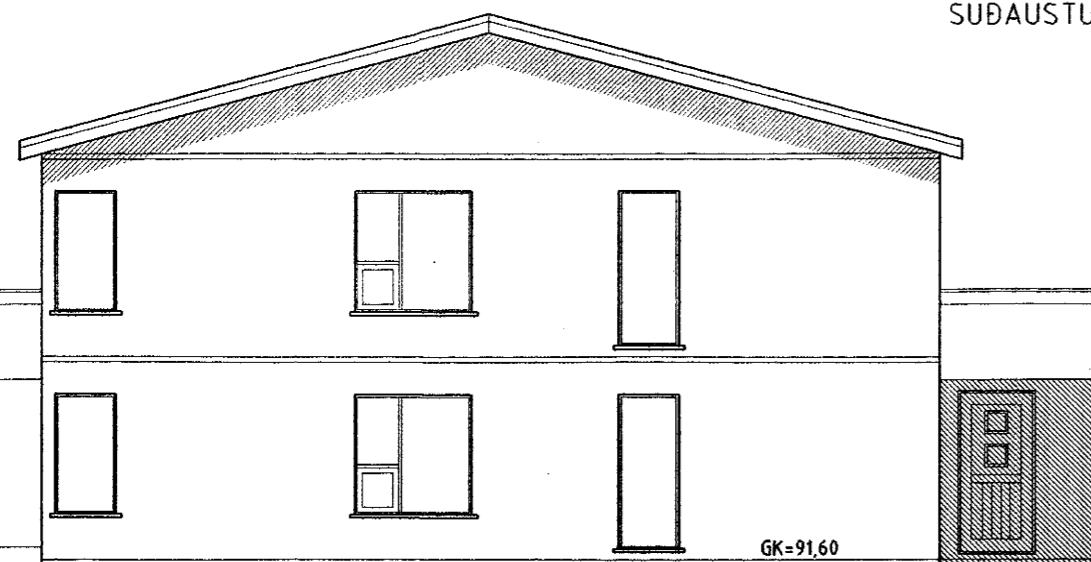

L=91,85

GK=91,60

K=91,55

K=91,40

G=91,89

G=91,08

LANDH. Á LÖÐARM

L=89,85

NORÐVESTURHLID

es

TEIKNISTOFAN SUÐURLANDSBRAUT 48
S: 588-7344 FAX: 588-7343

VERKHEITI.	PRASTARÁS NR 73 HAFNARFIRÐI	Mkv.	1:100
VERKHUTI.	ÚTLIT	DAGS.	28.12.2000
HANNAÐ.	SIGURÐUR KJARTANSSON kt 090246-2839	BLAD NR	6 AF 6
TEIKNAD.	Kjartan sigursson kt. 121066-5809	BREYTT.	