




Samþykkt þann

02 JAN. 2001

Byggingafulltrúinn í Hafnarfirði
F.h. Kristján Þórarinnsson

KJP

BLAD NR 3

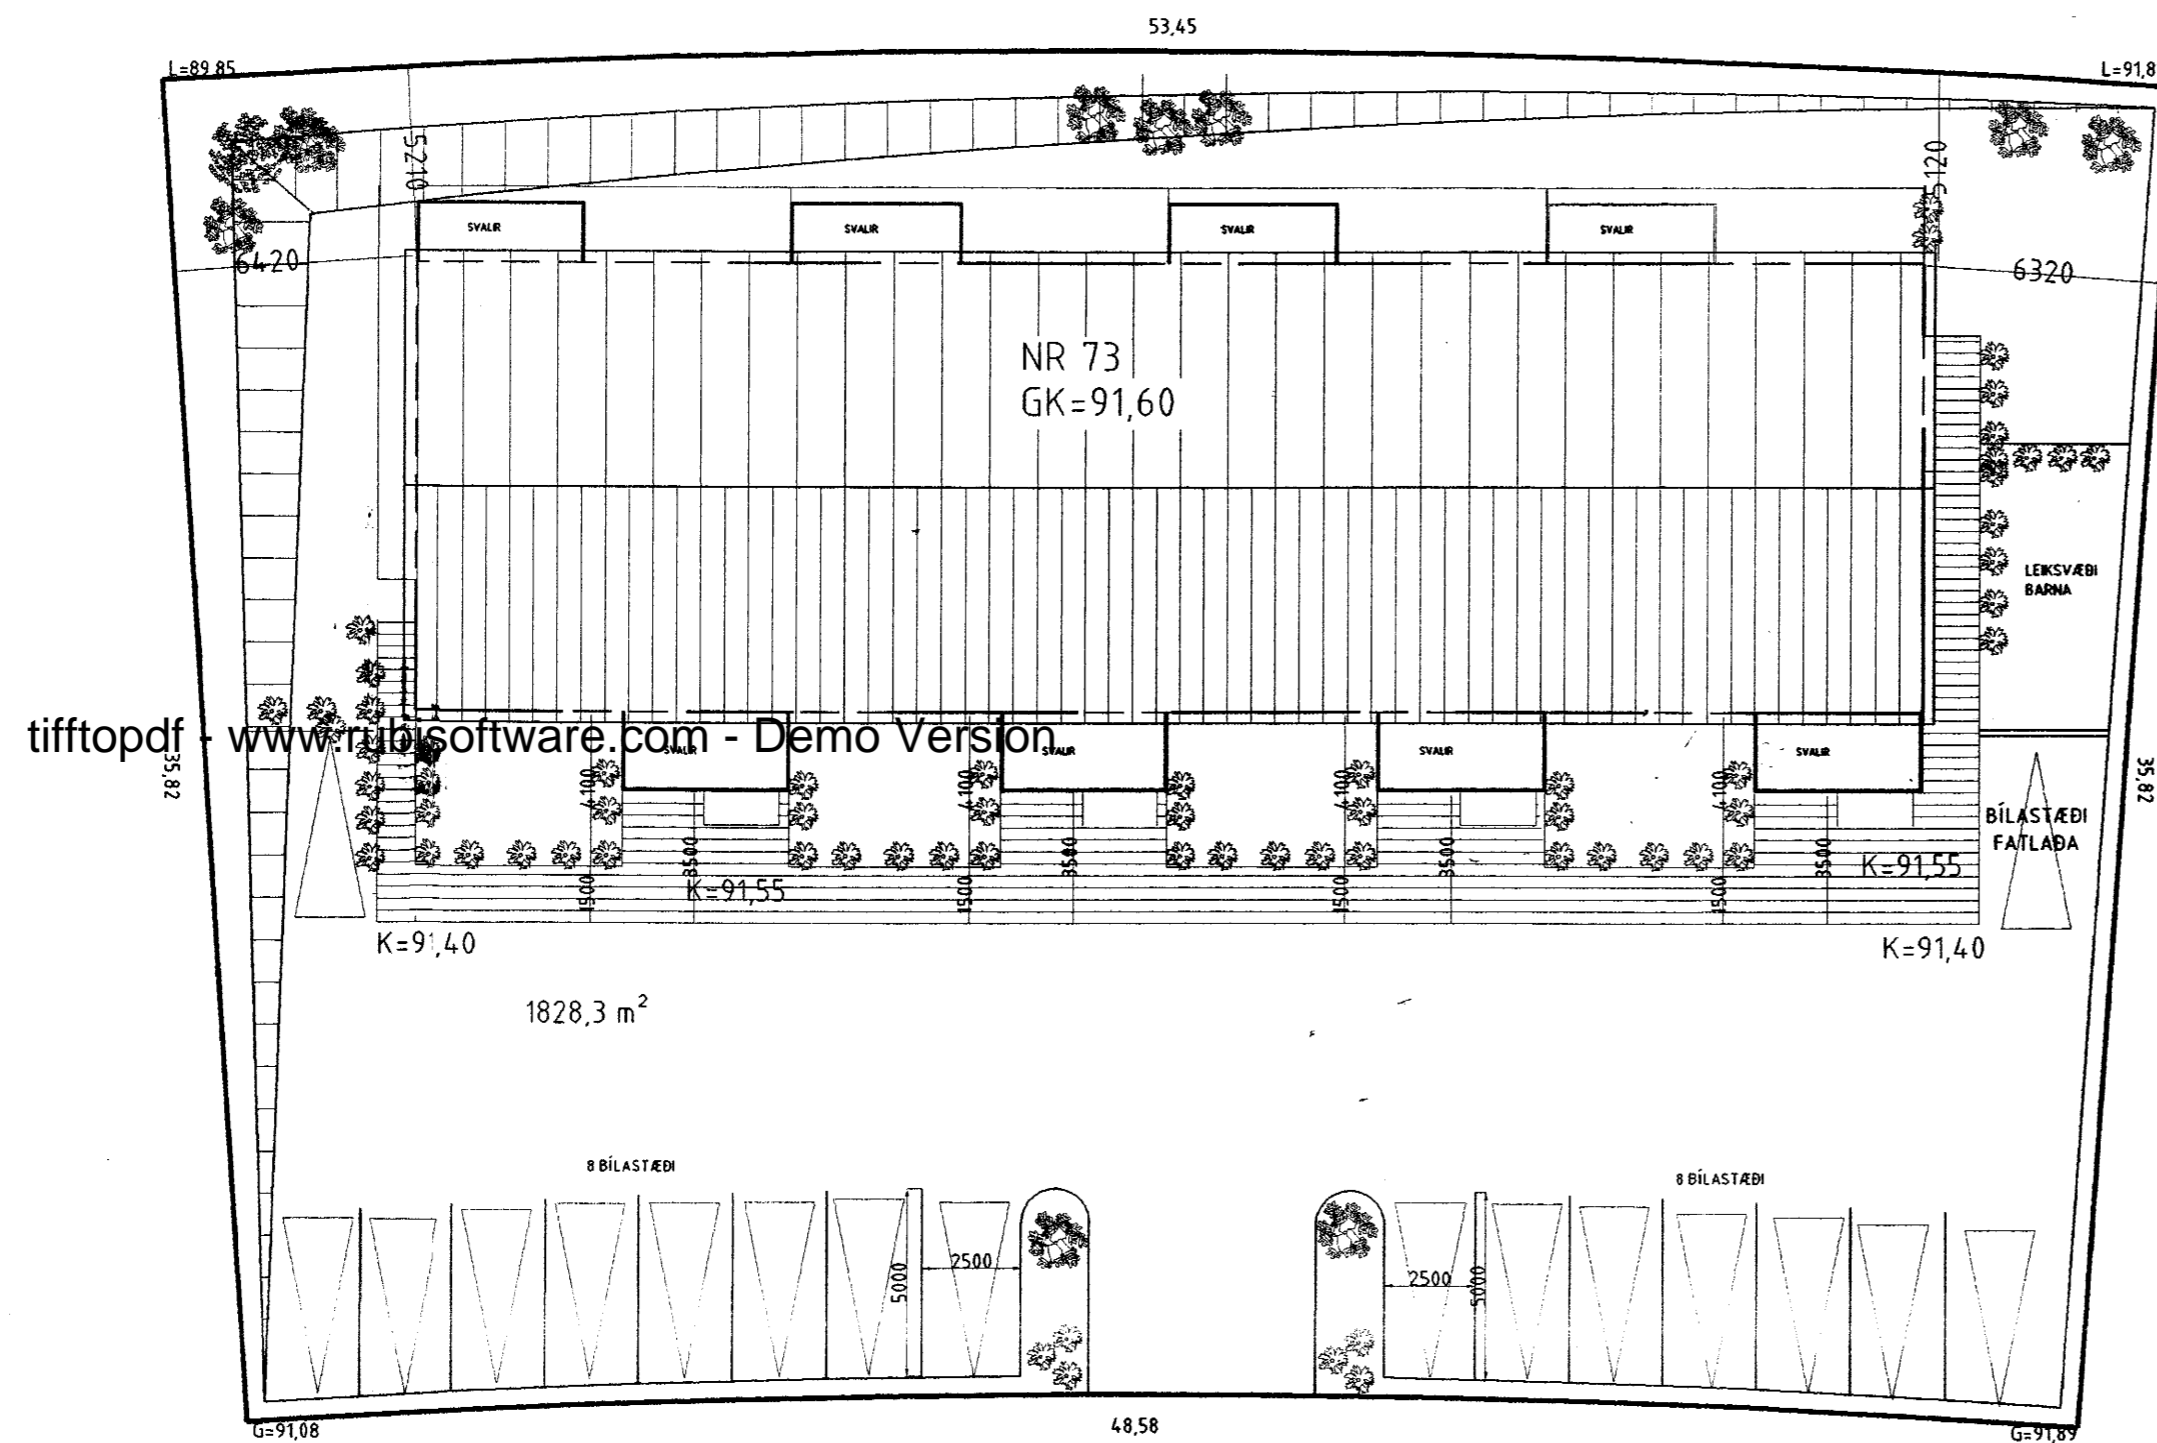

tifftopdf www.tiffsoftware.com - Demo Version

es

TEIKNISTOFAN SUÐURLANDSBRAUT 48
S: 588-7344 FAX: 588-7343

VERKHEITI.	PRASTARÁS NR 73 HAFNARFIRÐI	Mkv.	1:100 / 1:500
VERKHUTI.	LÓÐ	DAGS.	28.12.2000
HANNAÐ.	SIGURÐUR KJARTANSSON kt. 090246-2839	BLAD NR	3 AF 6
TEIKNAD.	kjartan.sigurdsson kt. 121066-5809	BREYTT.	

Sigurdur Kjartansson