

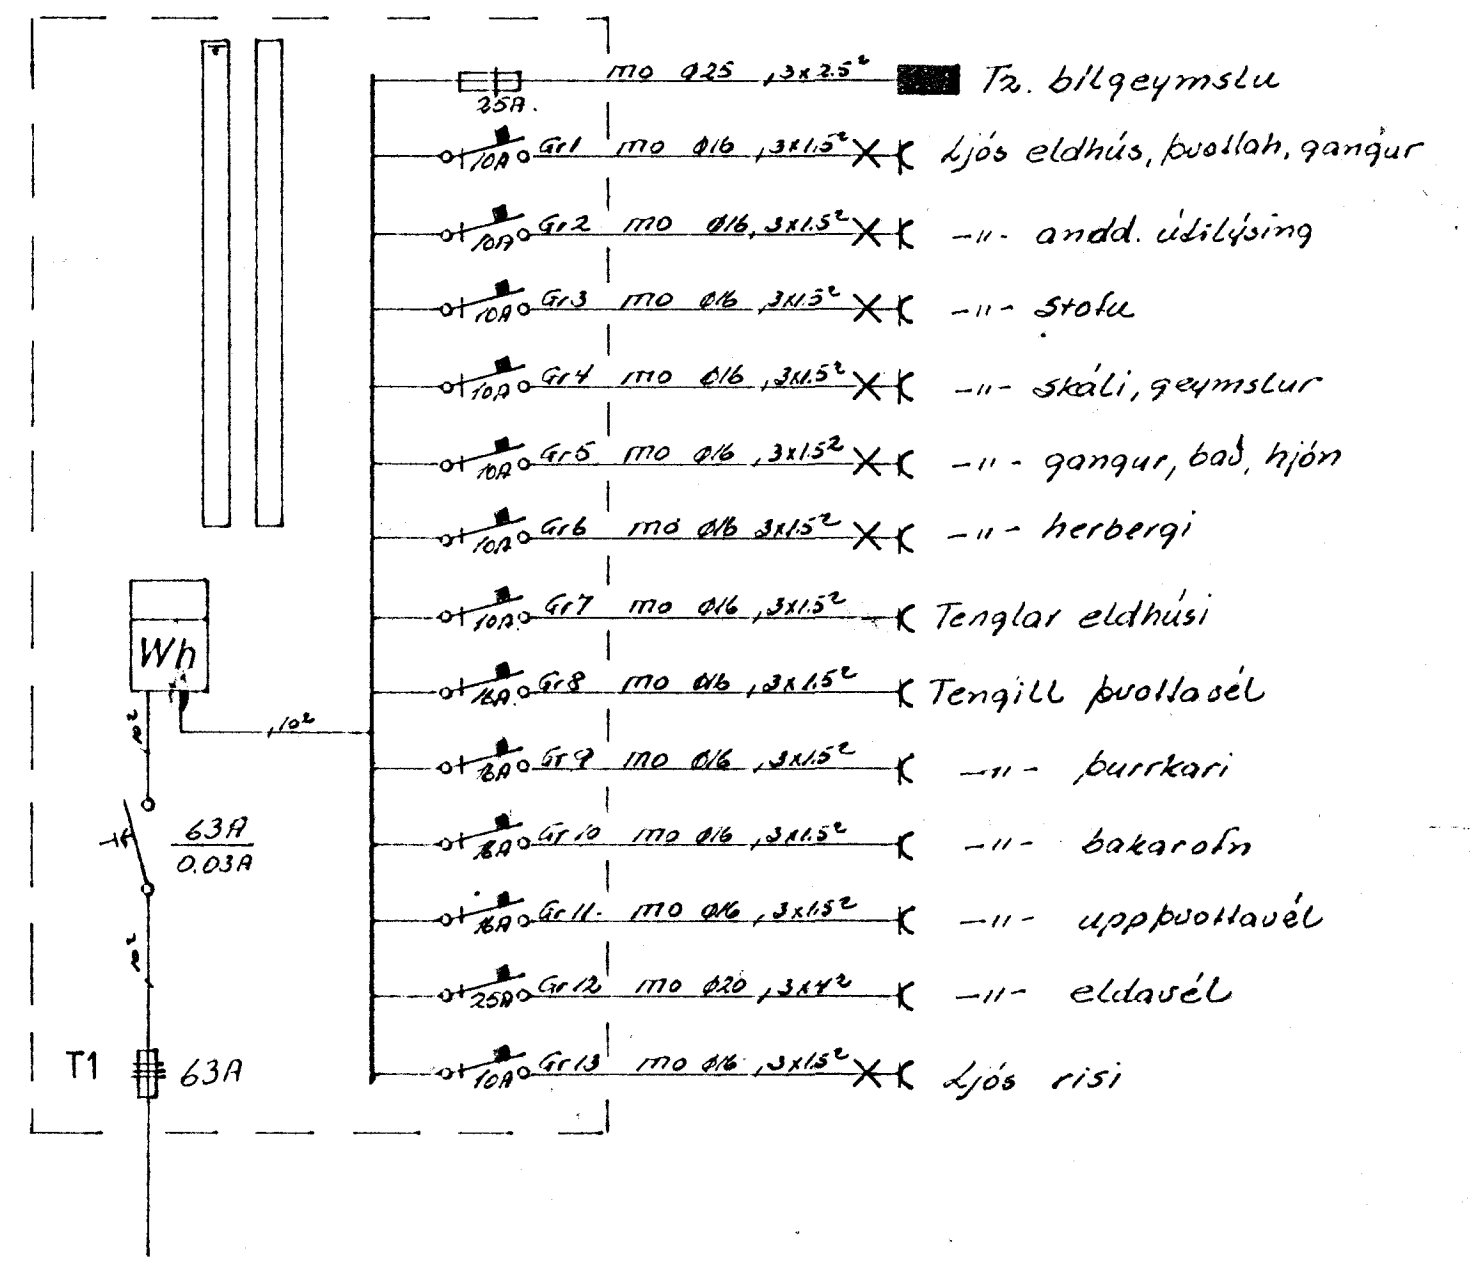
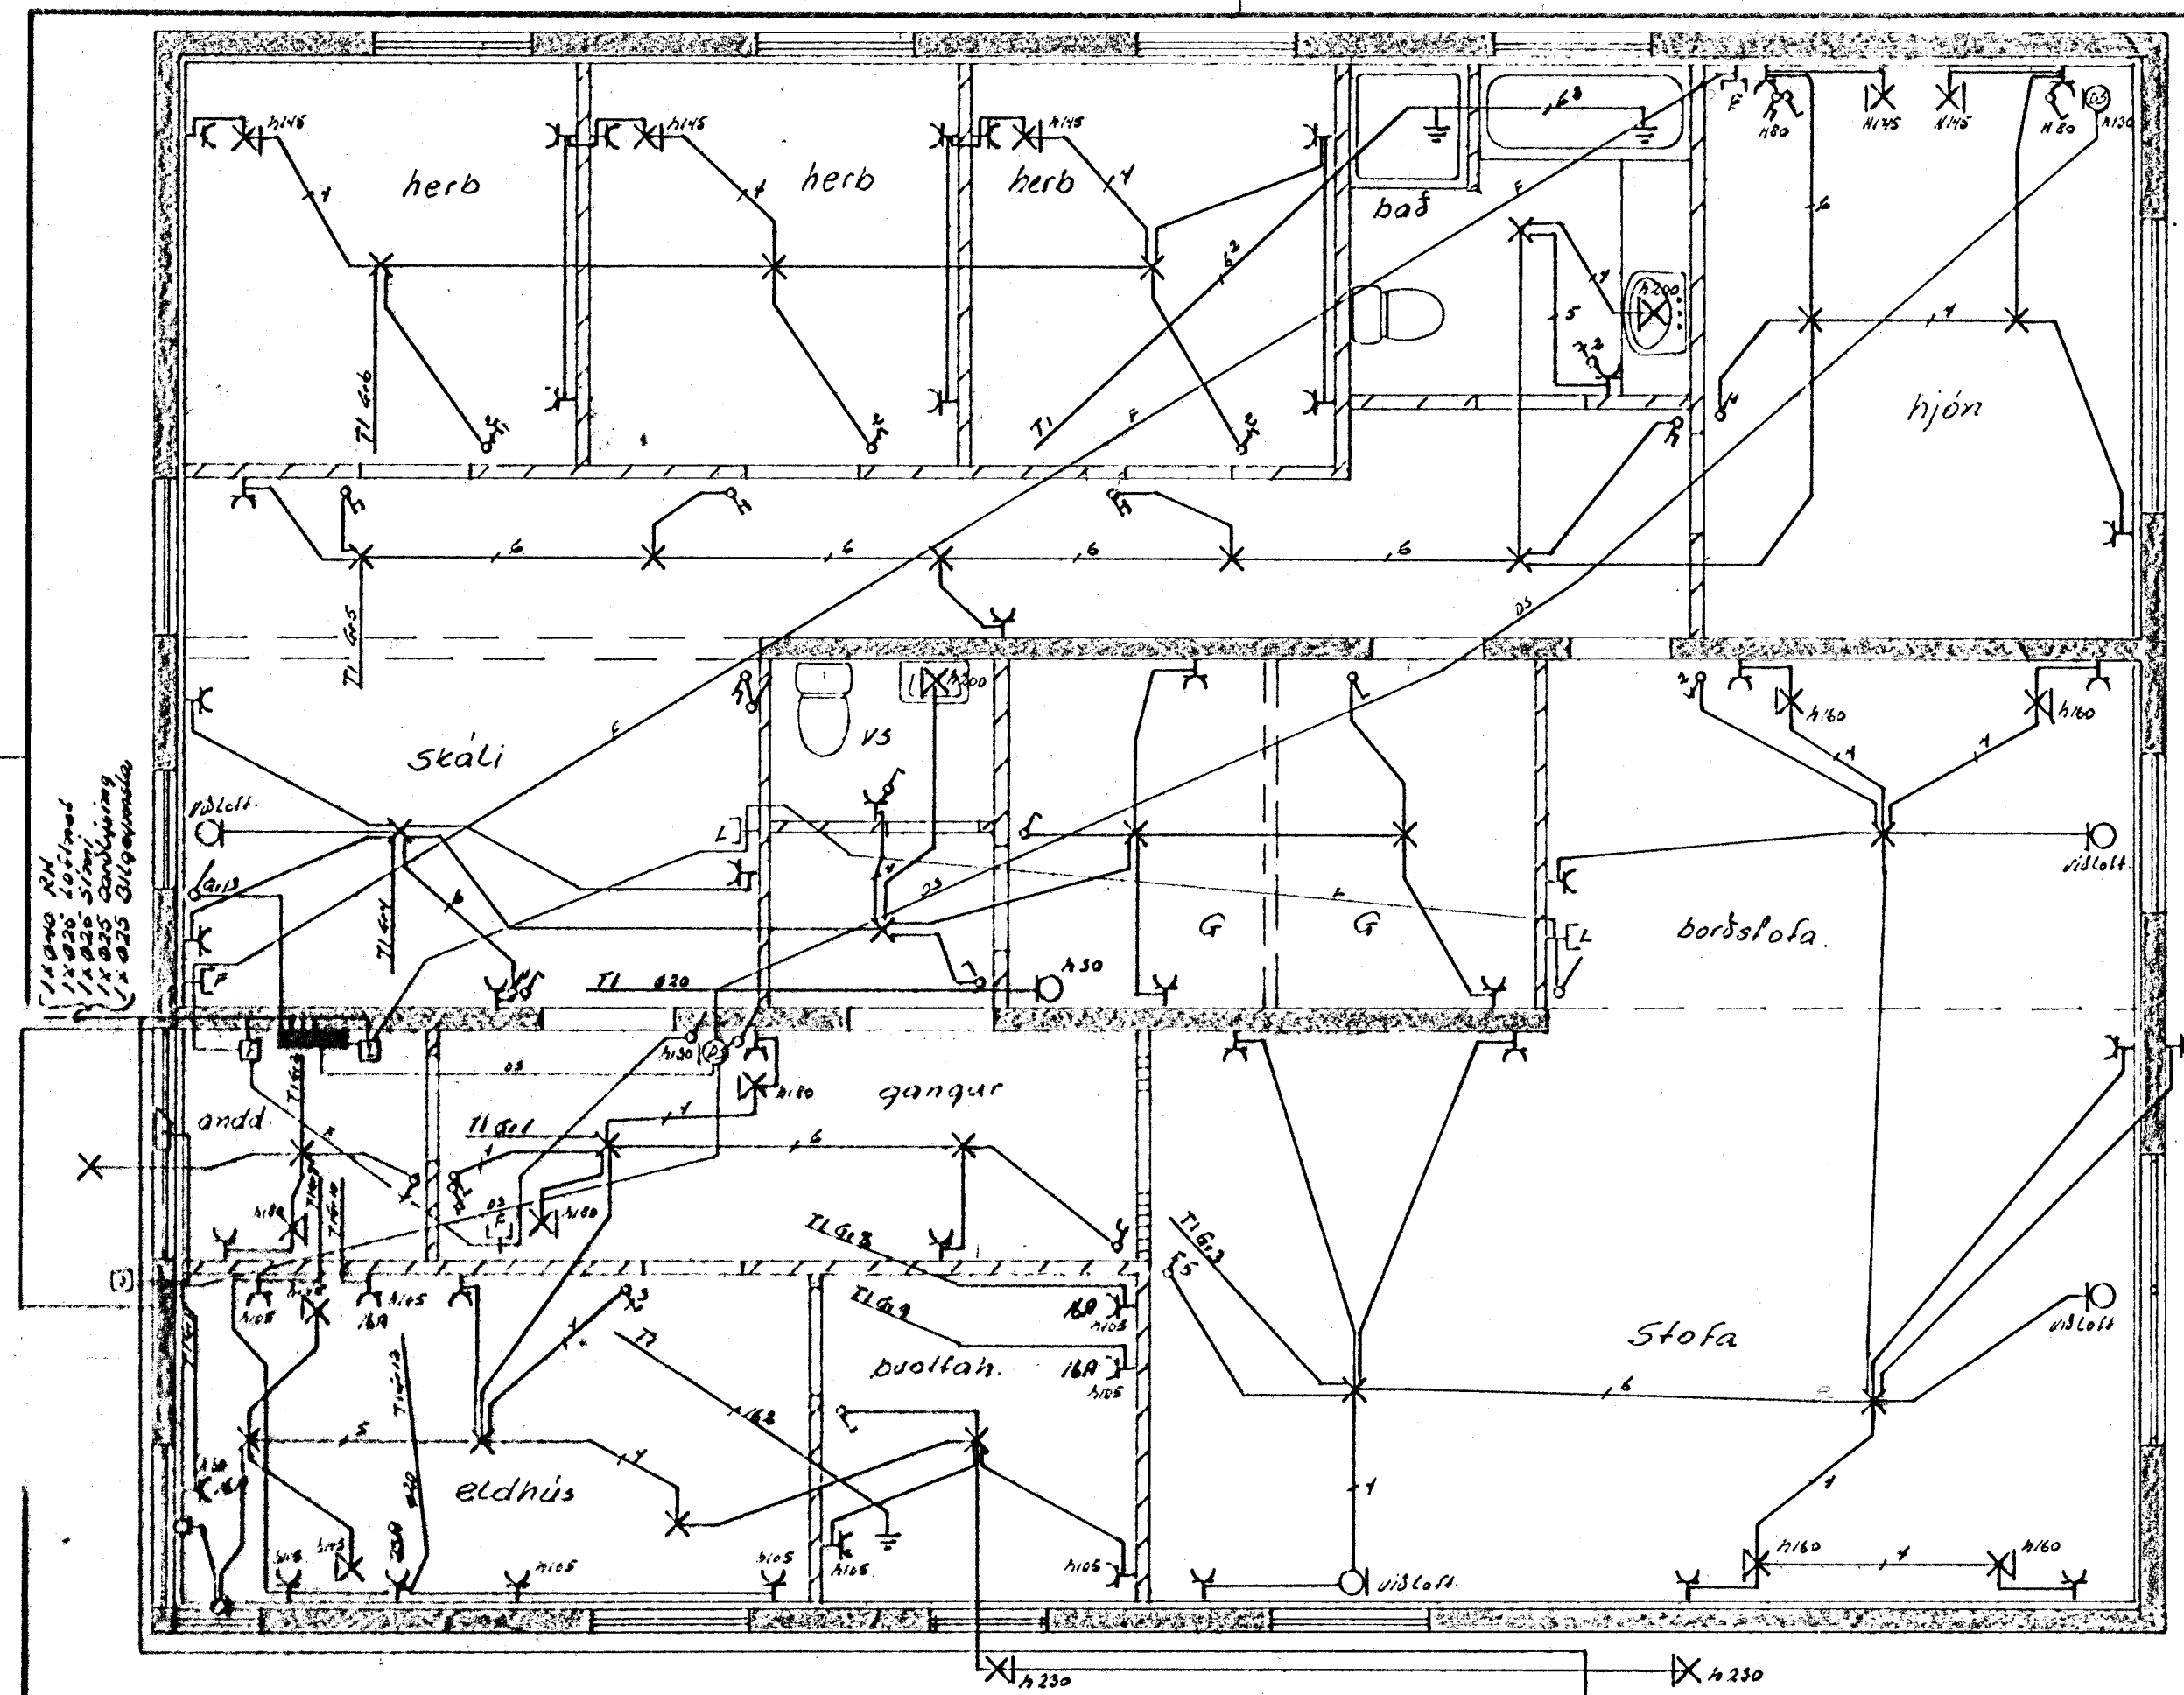


veita nr 3091 Tölur 2350
 samþykkt þr. 8/1 85
 H. RAFFELI HAFNARFIRDAR
 Eftirlitsmaður rálagna

Inniok samþykkt 8/1 1985
 H. RAFFELI HAFNARFIRDAR
 Heiður Hallbergsson

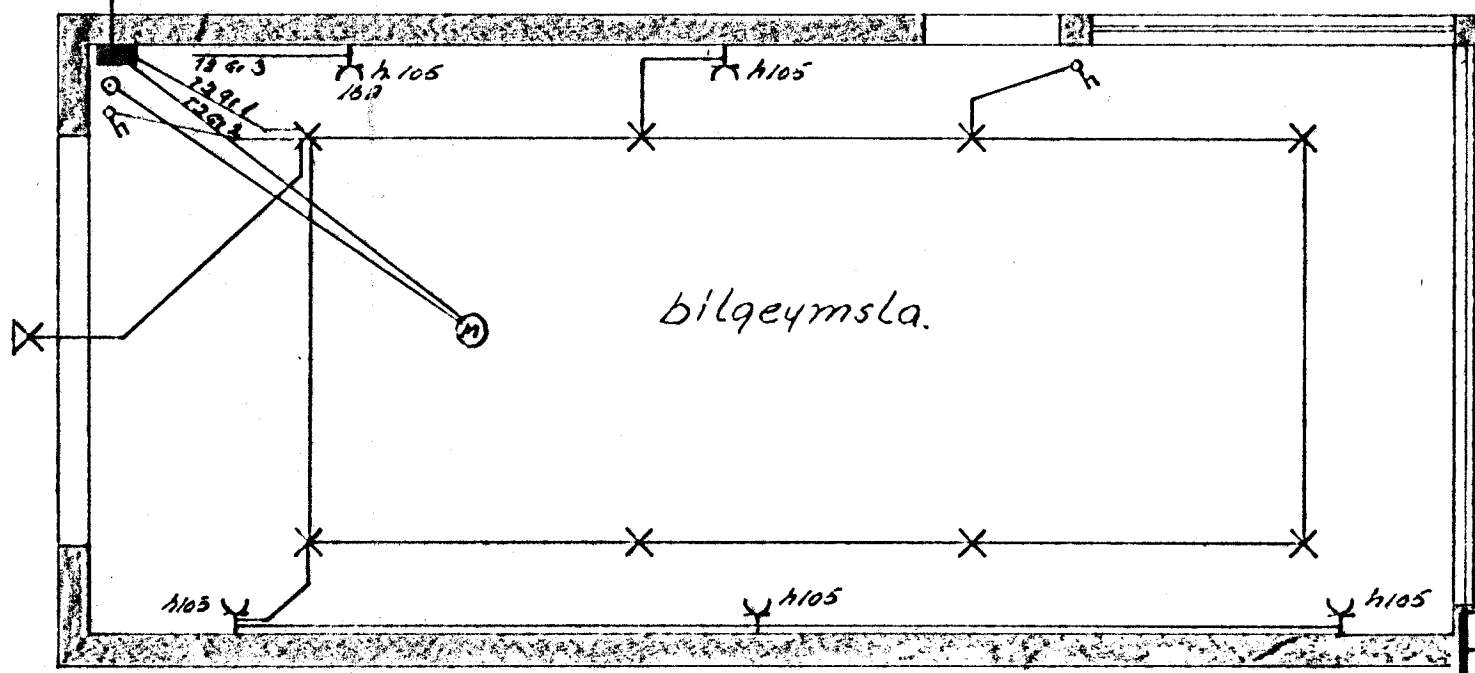

- Gr1 170 0/6, 3x15² x Ljós eldhús, puoltah, gangur
- Gr2 170 0/6, 3x15² x -" andd. útlýsing
- Gr3 170 0/6, 3x15² x -" Stofa
- Gr4 170 0/6, 3x15² x -" skáli, geymslur
- Gr5 170 0/6, 3x15² x -" gangur, bað, hjón
- Gr6 170 0/6, 3x15² x -" herbergi
- Gr7 170 0/6, 3x15² x Tenglar eldhúsi
- Gr8 170 0/6, 3x15² x Tengill puoltasél
- Gr9 170 0/6, 3x15² x -" burrkari
- Gr10 170 0/6, 3x15² x -" bakarofn
- Gr11 170 0/6, 3x15² x -" uppspuðlavél
- Gr12 170 0/20, 3x14² x -" eldavél
- Gr13 170 0/6, 3x15² x Ljós risi

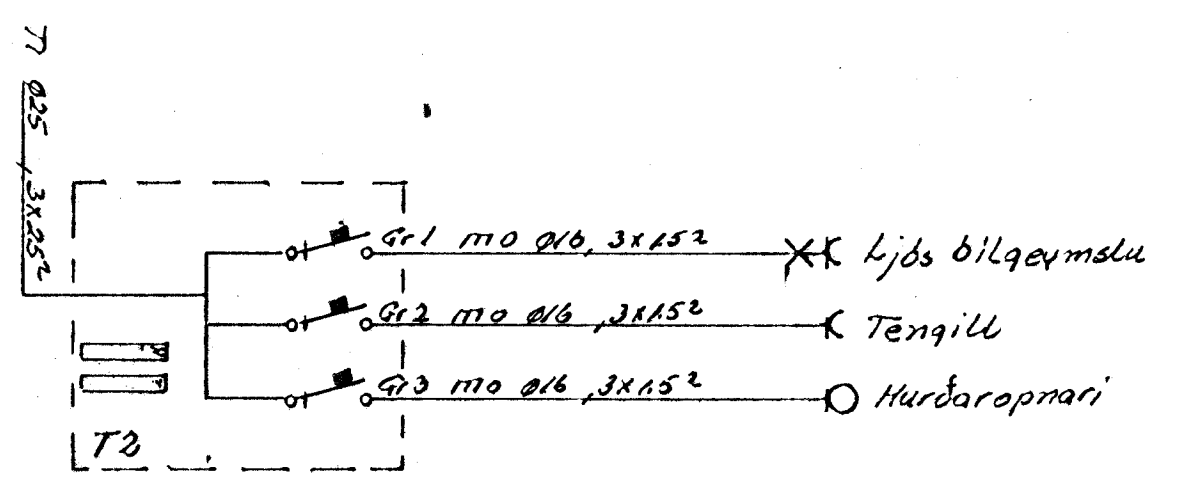

NR.	BREYTING	DAGS	BR.
ÞÚFUBARÐ 16			
RAFLÖGN 1HÆÐ OG BILGEYMSLU		HANNAÐ	15
EINLINUMYND		TEIKNAD	18
		DAGS	09 84
		BLAÐ	1 AF 3
		KVARÐI	1 50
		VERK NR.	091