


Áskild: SÞA TEIKN HÚS NR 15

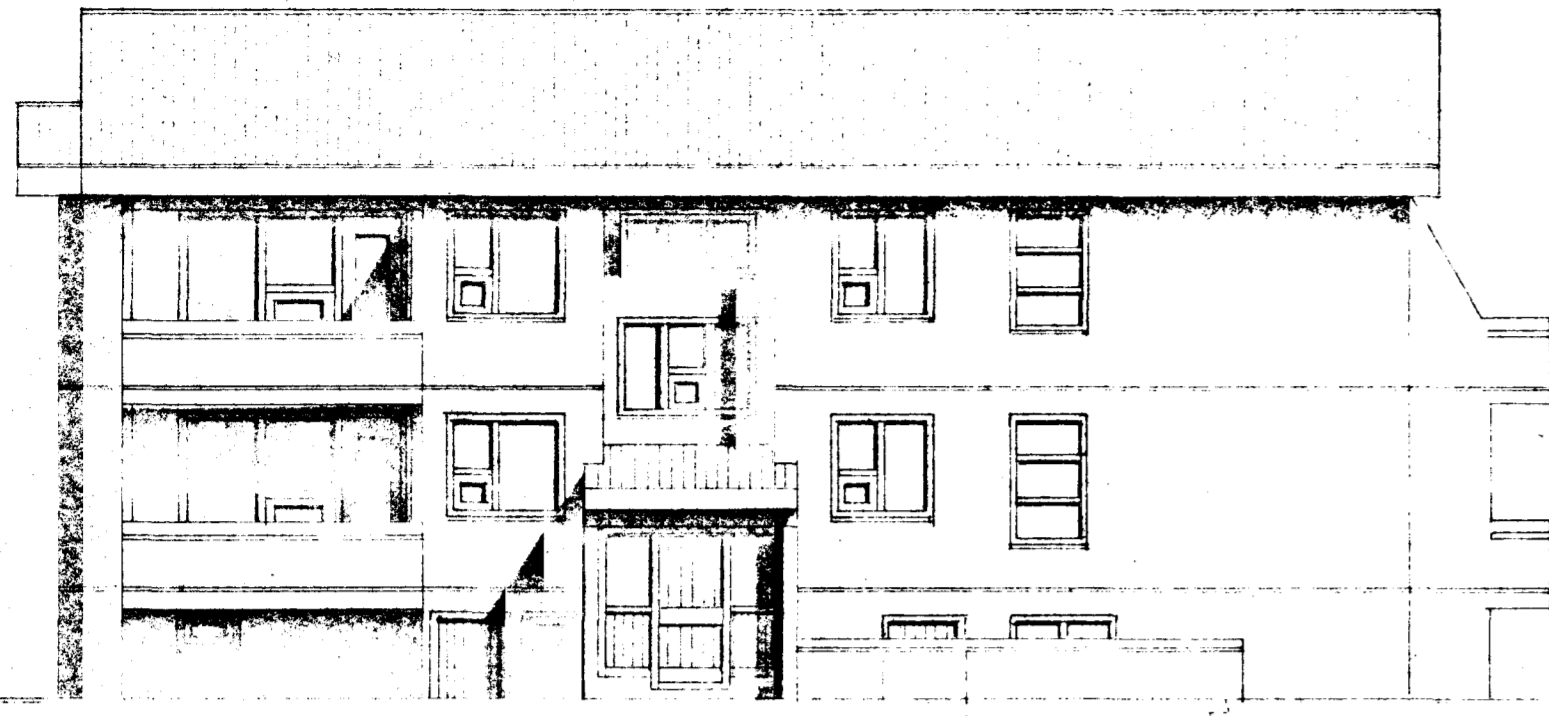

SUD-VESTUR M:100




NORD-AUSTUR M:100




SUD-AUSTUR M:100

SKÝRINGAR:  
HÓSID ER STADSTEYPT Á HEFDBUNDIN HATT MED STALKLADDU ÞAKI.  
KÖLMUNARÞÖLUR EINSTAKRA BYGGINGAHLUTA SEU Í SAMRÆMI VÍÐ ÍST.66.  
B-30= ELDVARNARHURD. LR. = LÖFTRÉSTING.


STÆRDIR.  
FLATARMÁL KJALLARA/JARÐHÉÐ..... 270,2 M<sup>2</sup>.  
FLATARMÁL 1. HÉÐAR..... 275,2 M<sup>2</sup>.  
FLATARMÁL 2. HÉÐAR..... 270,2 M<sup>2</sup>.  
HEILDARFLATARMÁL HÖSS..... 815,6 M<sup>2</sup>.  
HEILDAROMMÁL HÖSS..... 2.539,0 M<sup>3</sup>.

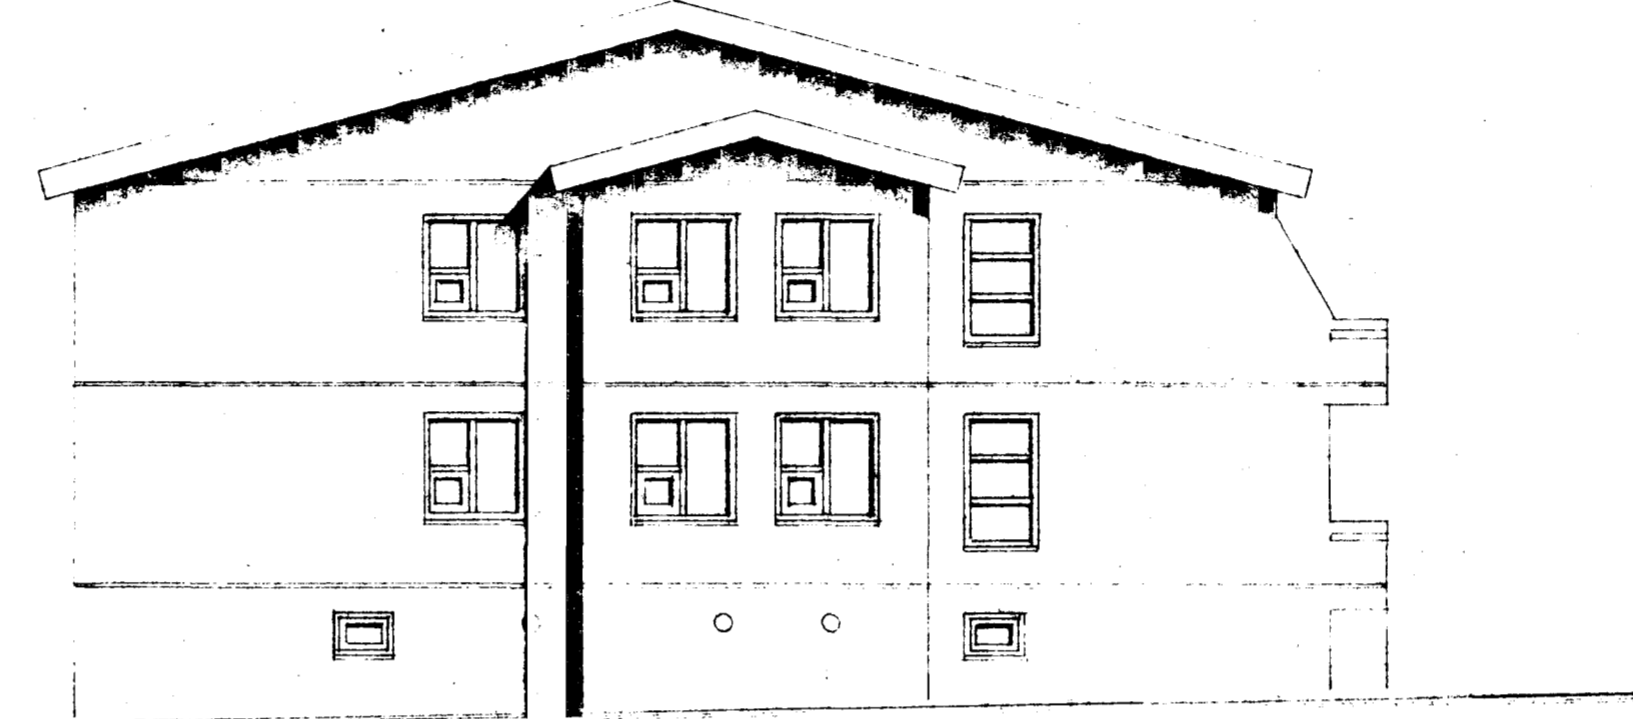


NORD-VESTUR M:100

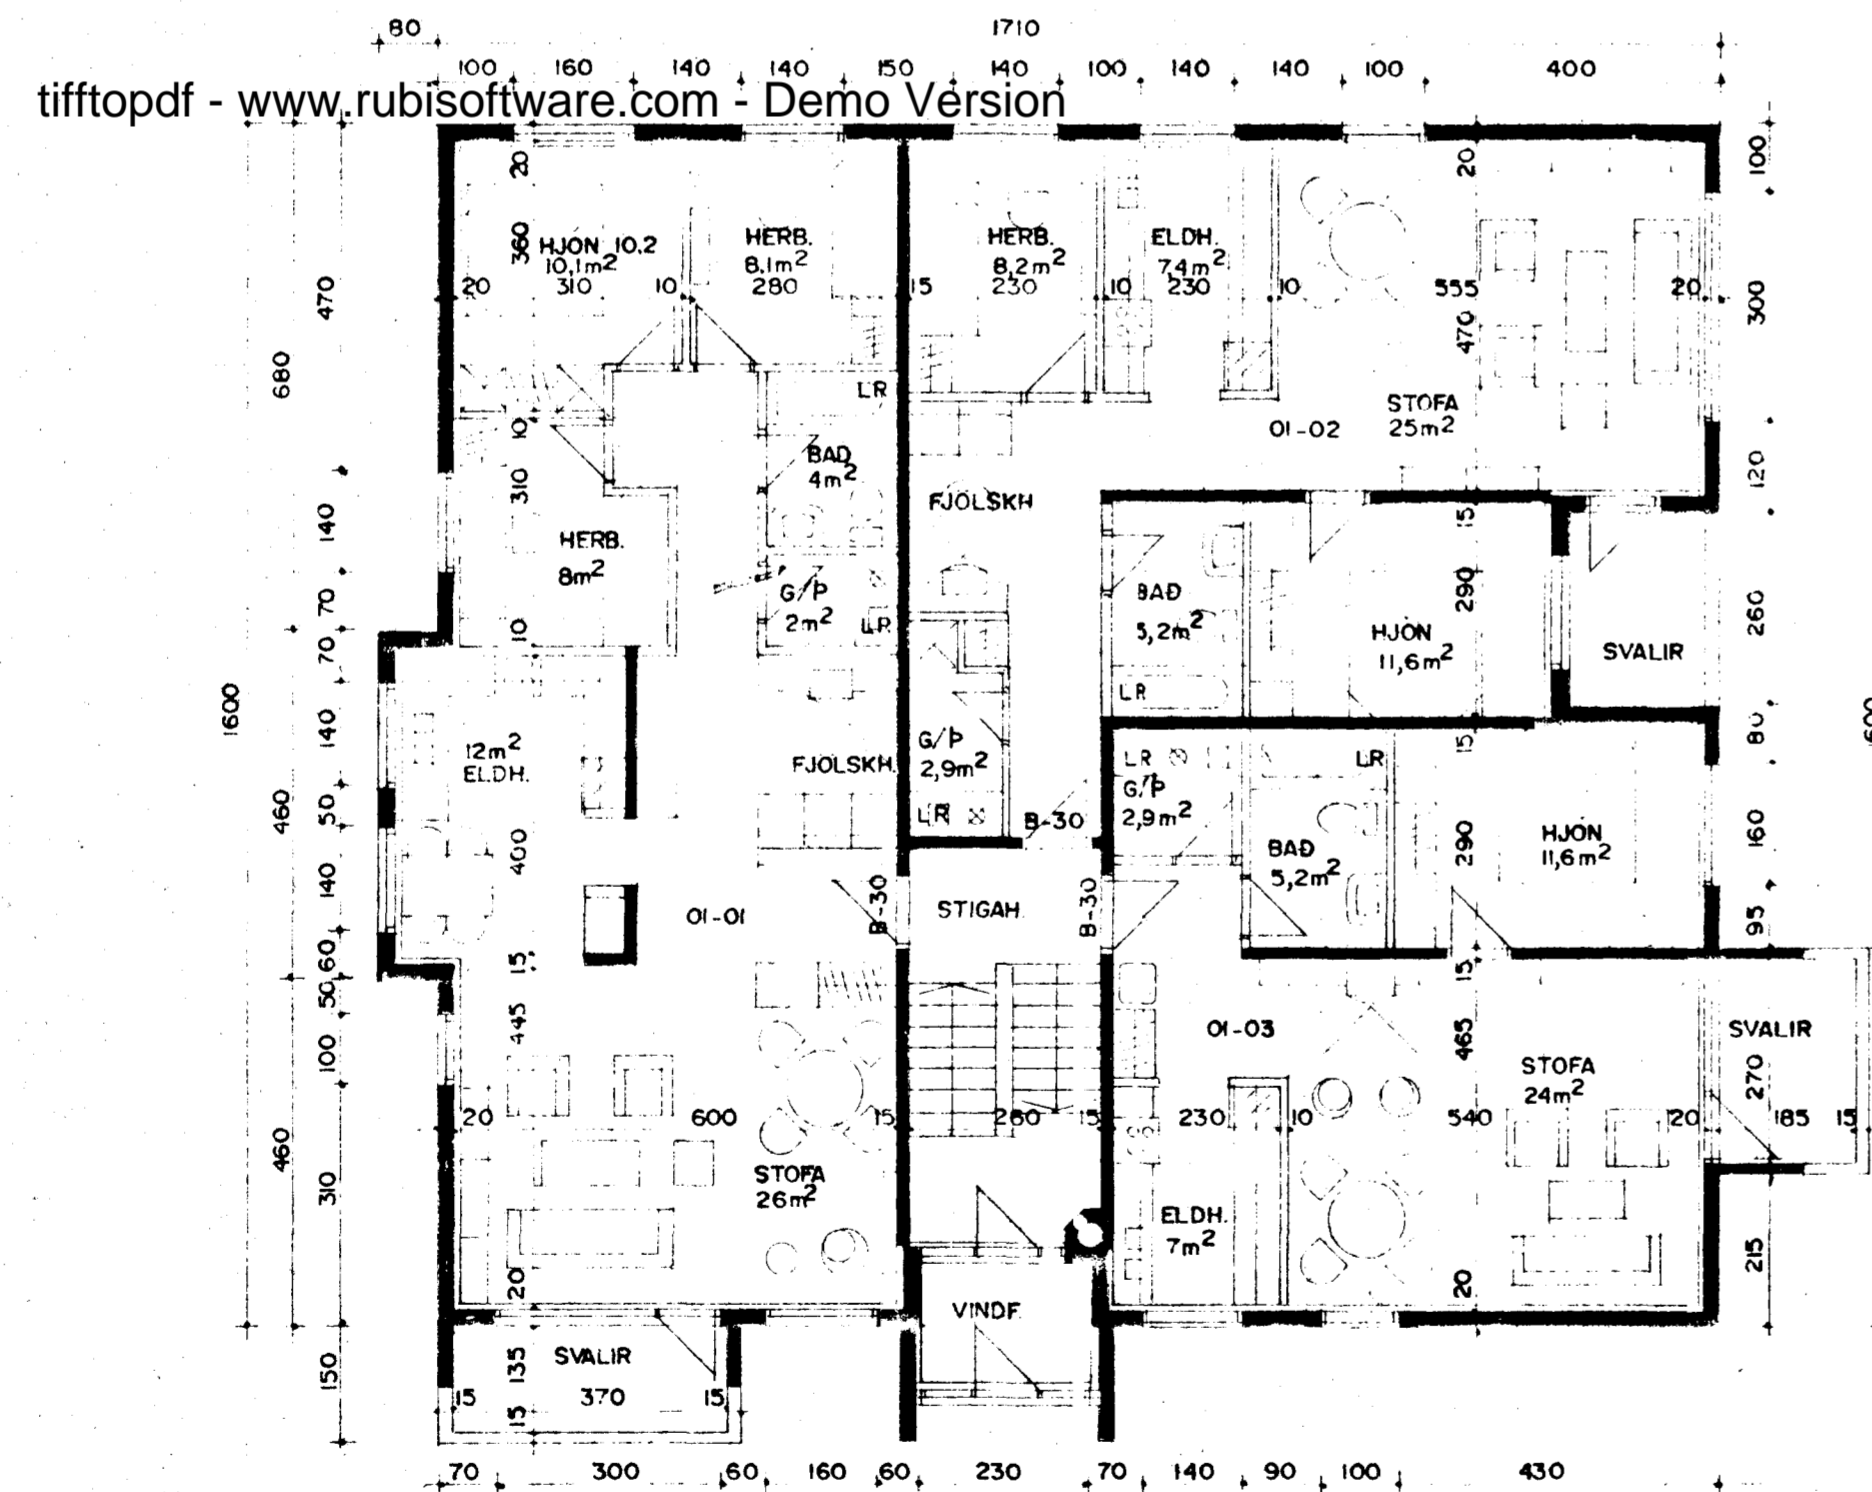


GRUNNMYND 1.HÆÐ M:100

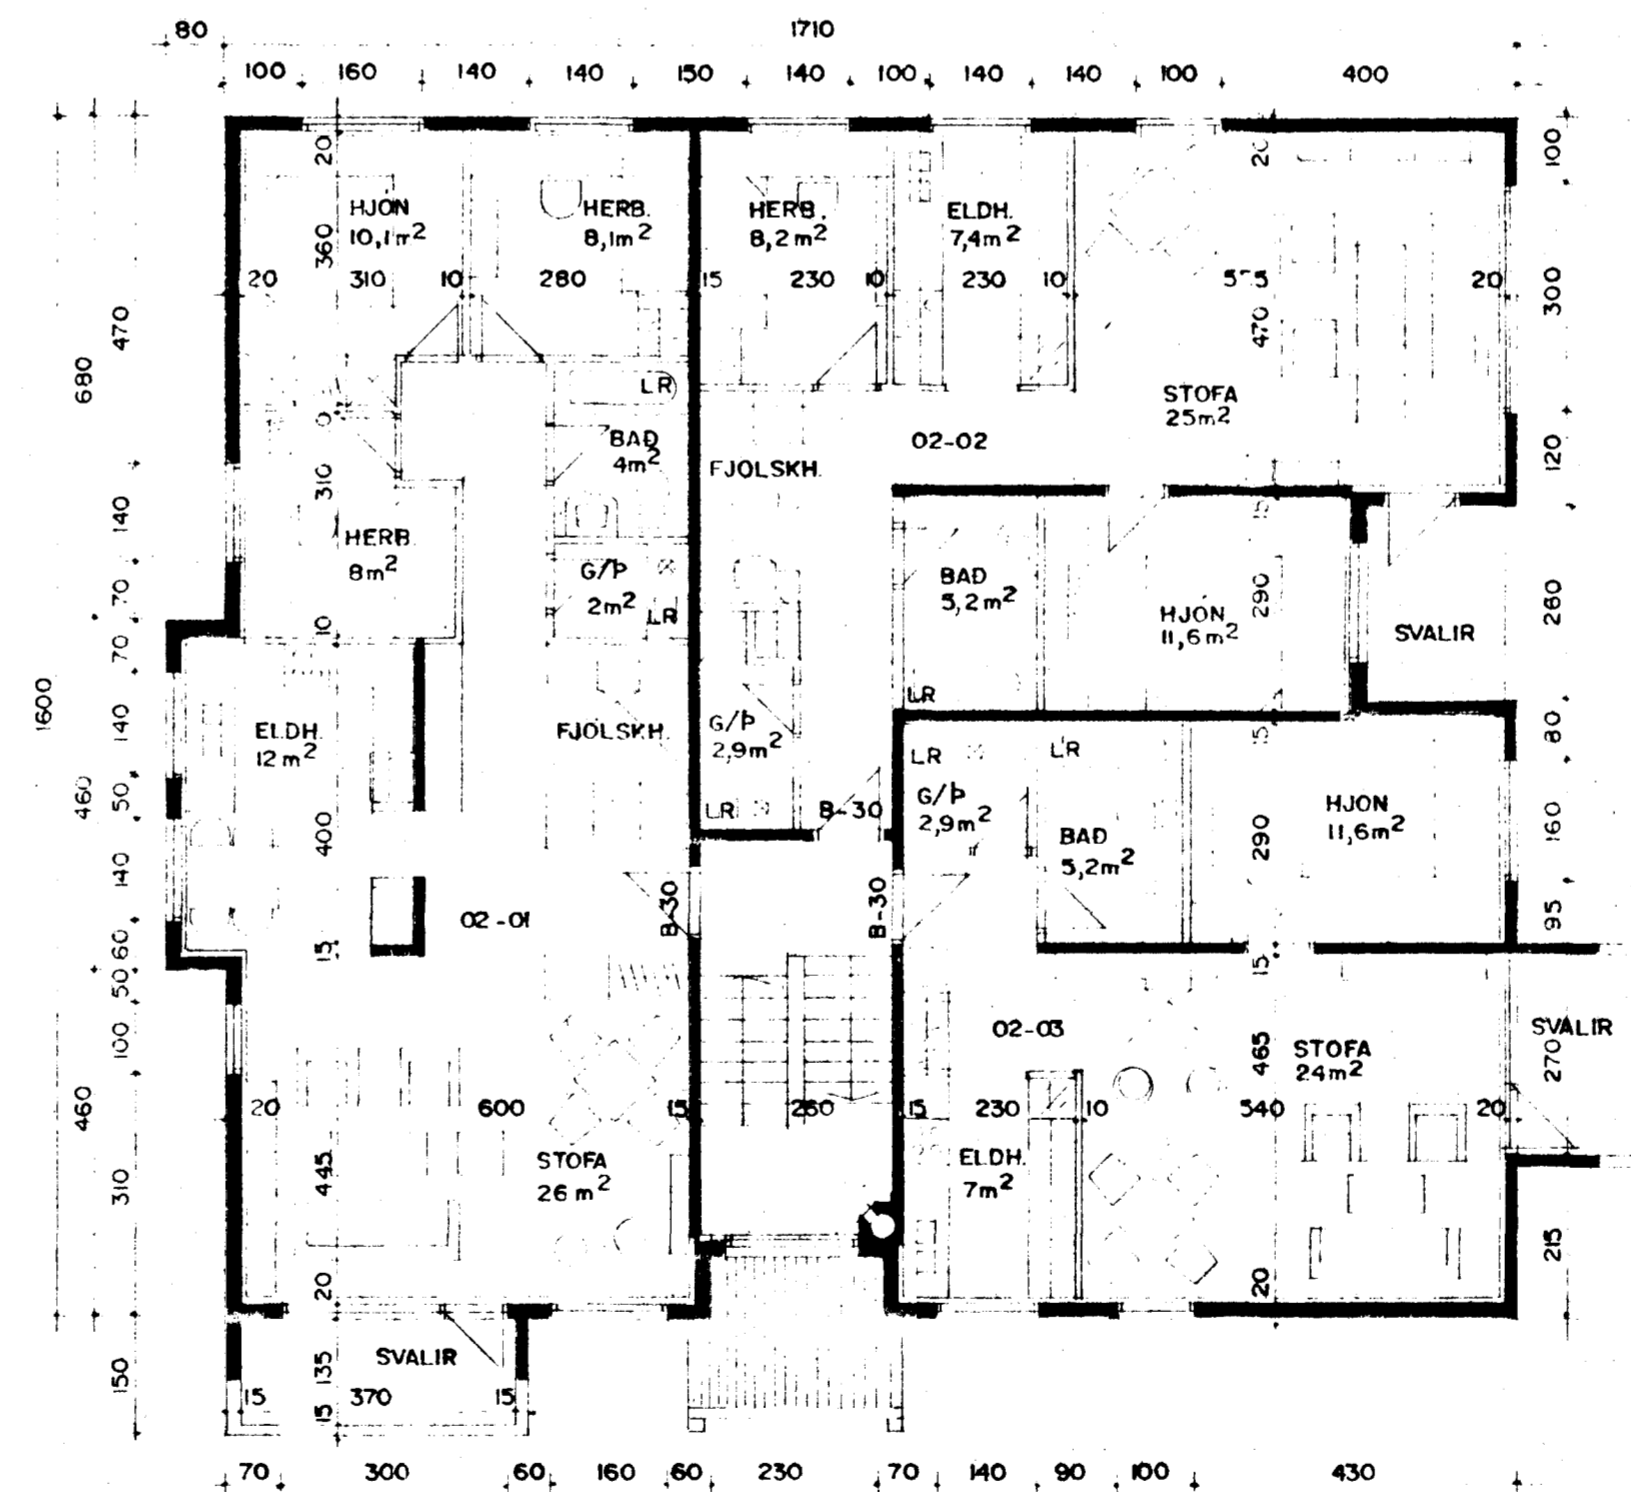

GRUNNMYND 2.HÆÐ M:100

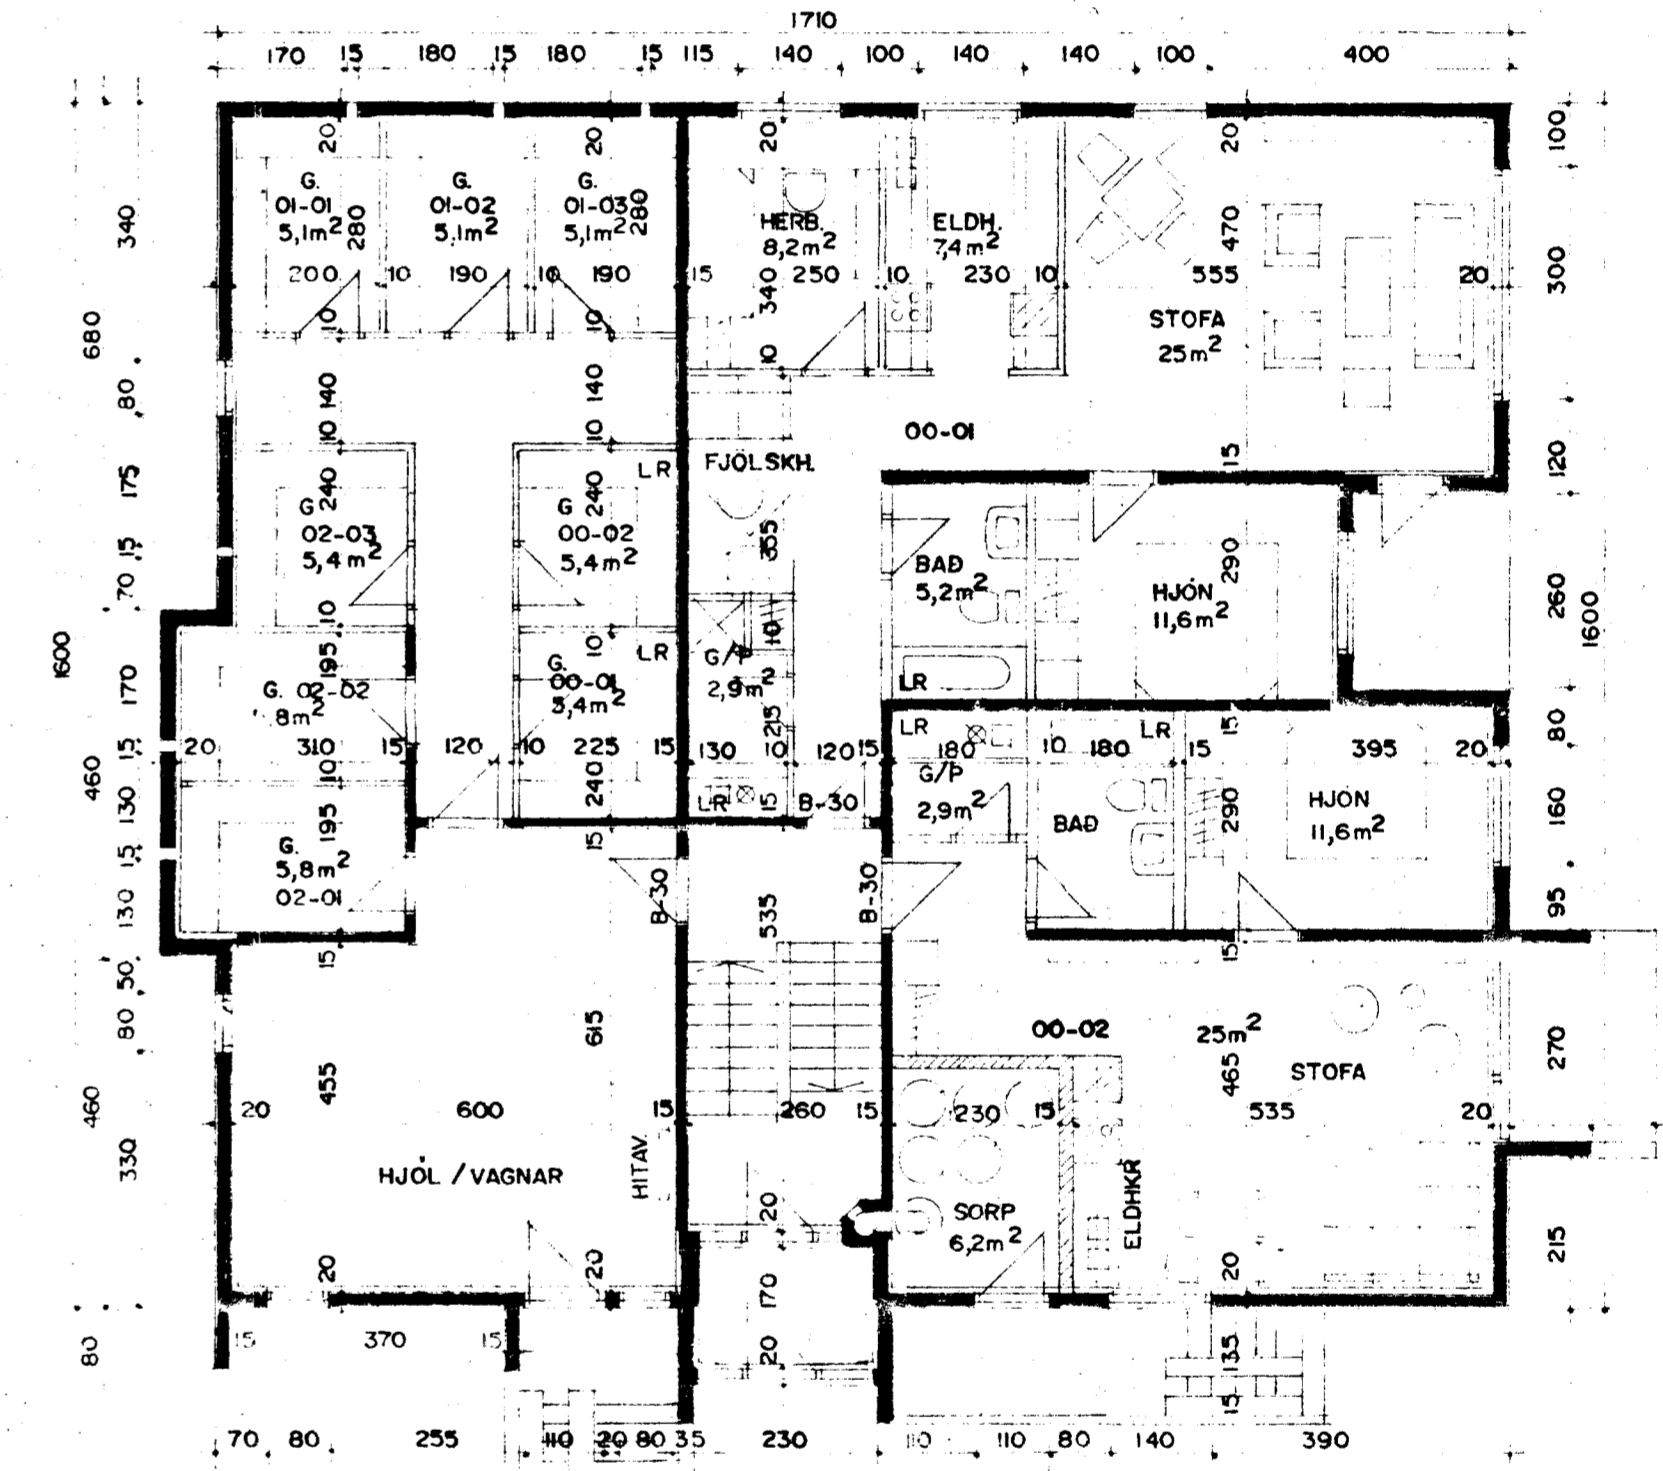

GRUNNMYND JARÐHÉÐAR M:100

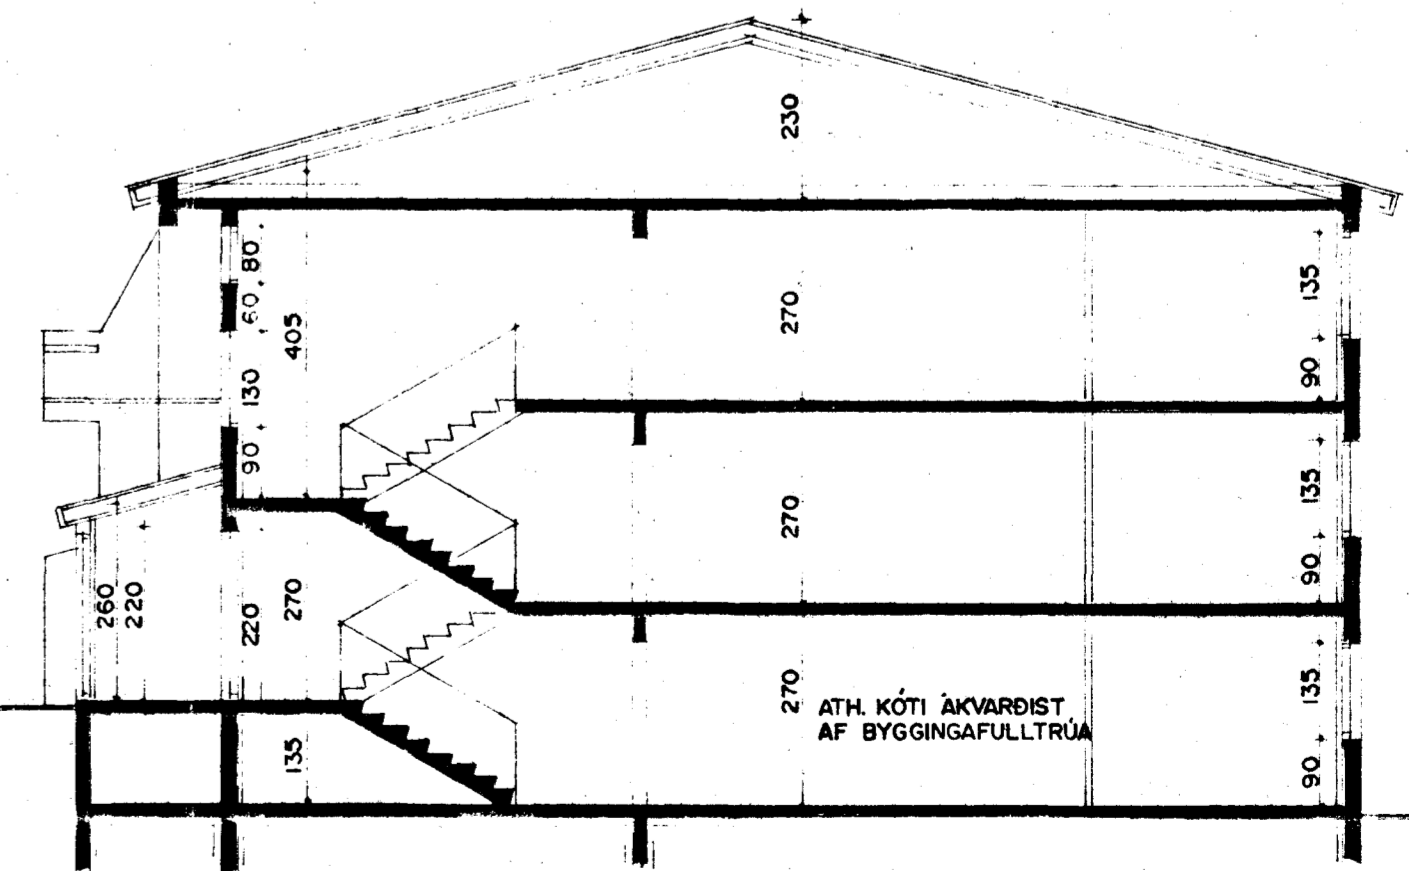

SNID A-A M:100

*Sigurdur Þorvarðarson*