

Eig:  
 Sigfús Svavarsson  
 (þúfubarð nr. 8)


1:100

AFSTÖÐUMYND 1:500



HÚSAMÍÐAMEISTARI: Þjórn Erlússon.

MÚRAMEISTARI: Sigurður Leifsson

Sp. 4/11 '55

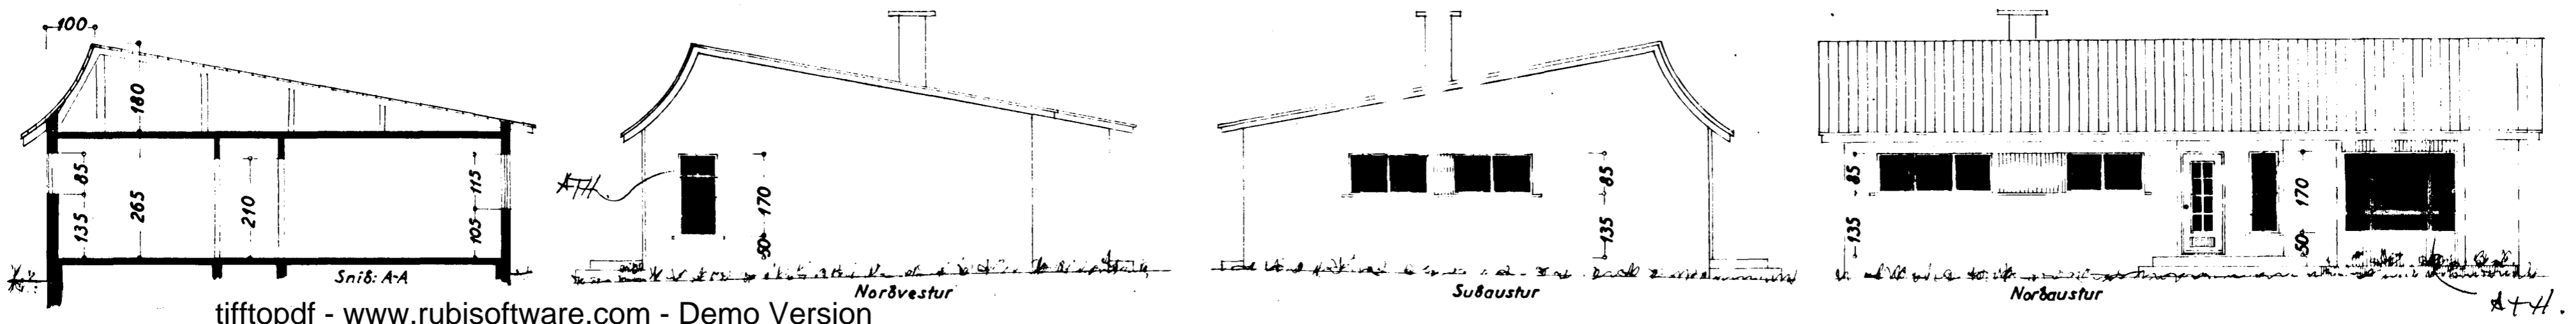

tifftopdf - www.rubissoftware.com - Demo Version

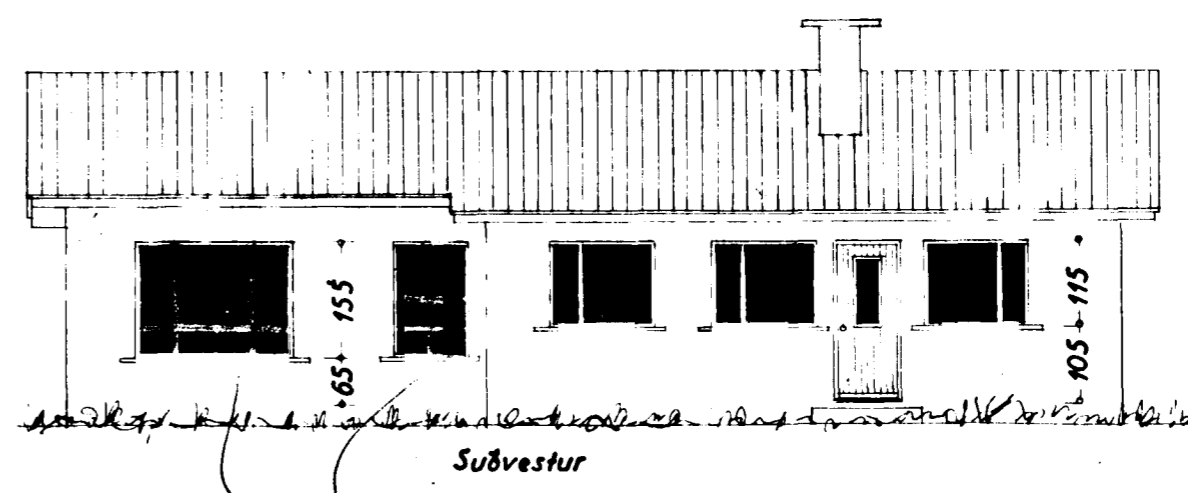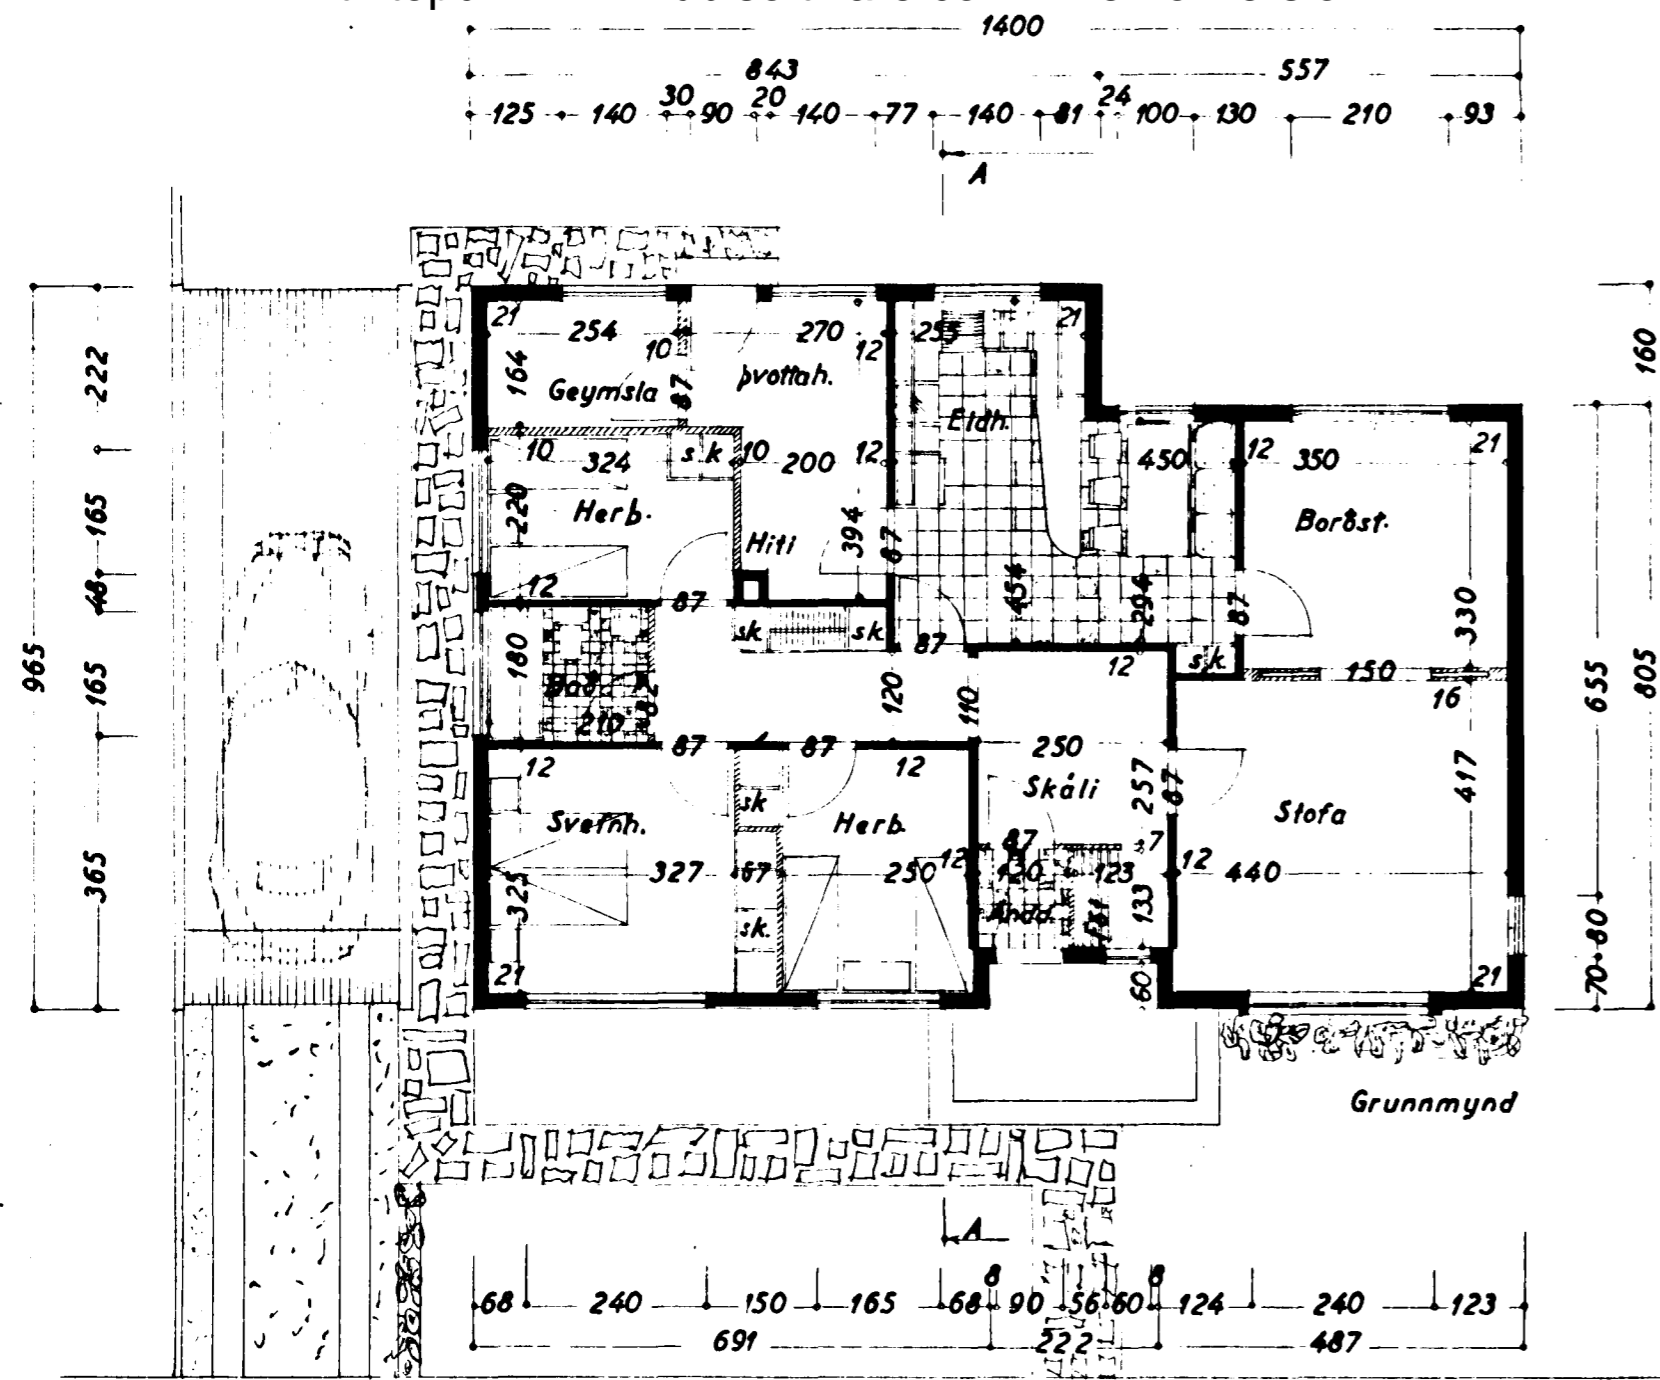

Spámaðindi 2 okt. '55  
 F. Sigurðsson